

ELEVATION A-A_ ROSE STREET


Notes

All dimensions to be verified on site. Do not scale this drawing. All discrepancies to be clarified with project Architect.

This drawing is the property of Benoy Architects and is issued on the condition it is not reproduced, modified or disclosed to any unauthorised person, other than as is set out without the consent of Benoy Ltd.


Ordnance Survey material is used with the permission of the Controller of HMSO. Crown copyright AR 159670.

The CDM hazard management procedures for the Benoy aspects of the design of this project are to be based on the Benoy - Designer's Hazard Identification and Management Sheet and drawings. The full project design team comprehensive set of hazard management procedures are available from the Planning Supervisor/Safety Coordinator appointed for the project.

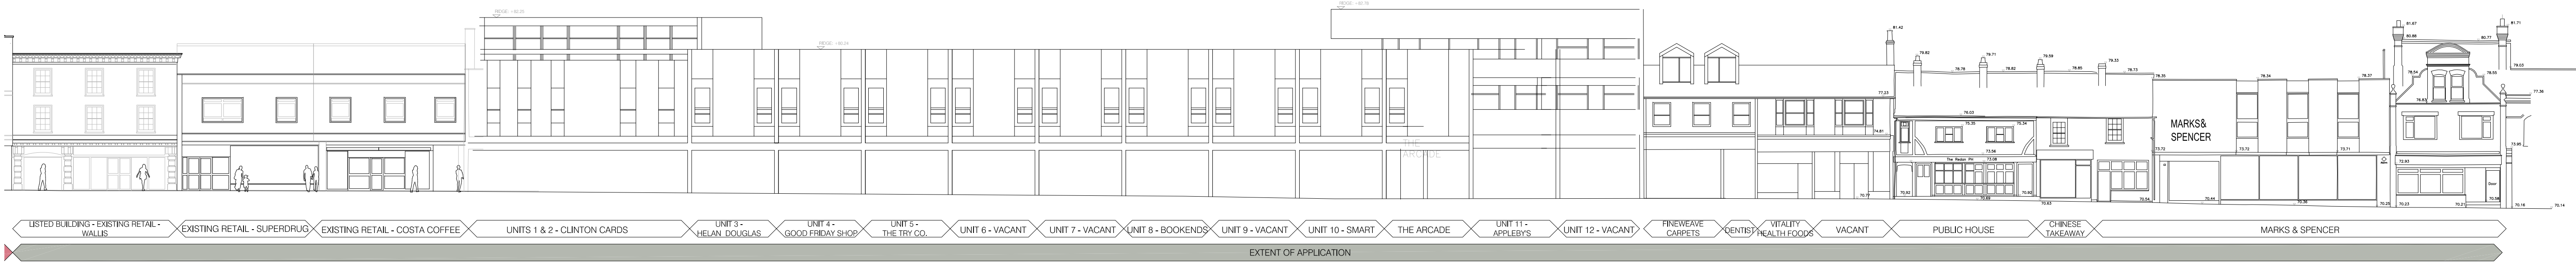


ELEVATION B-B_ PEACH STREET


ELEVATION C-C_ PEACH STREET

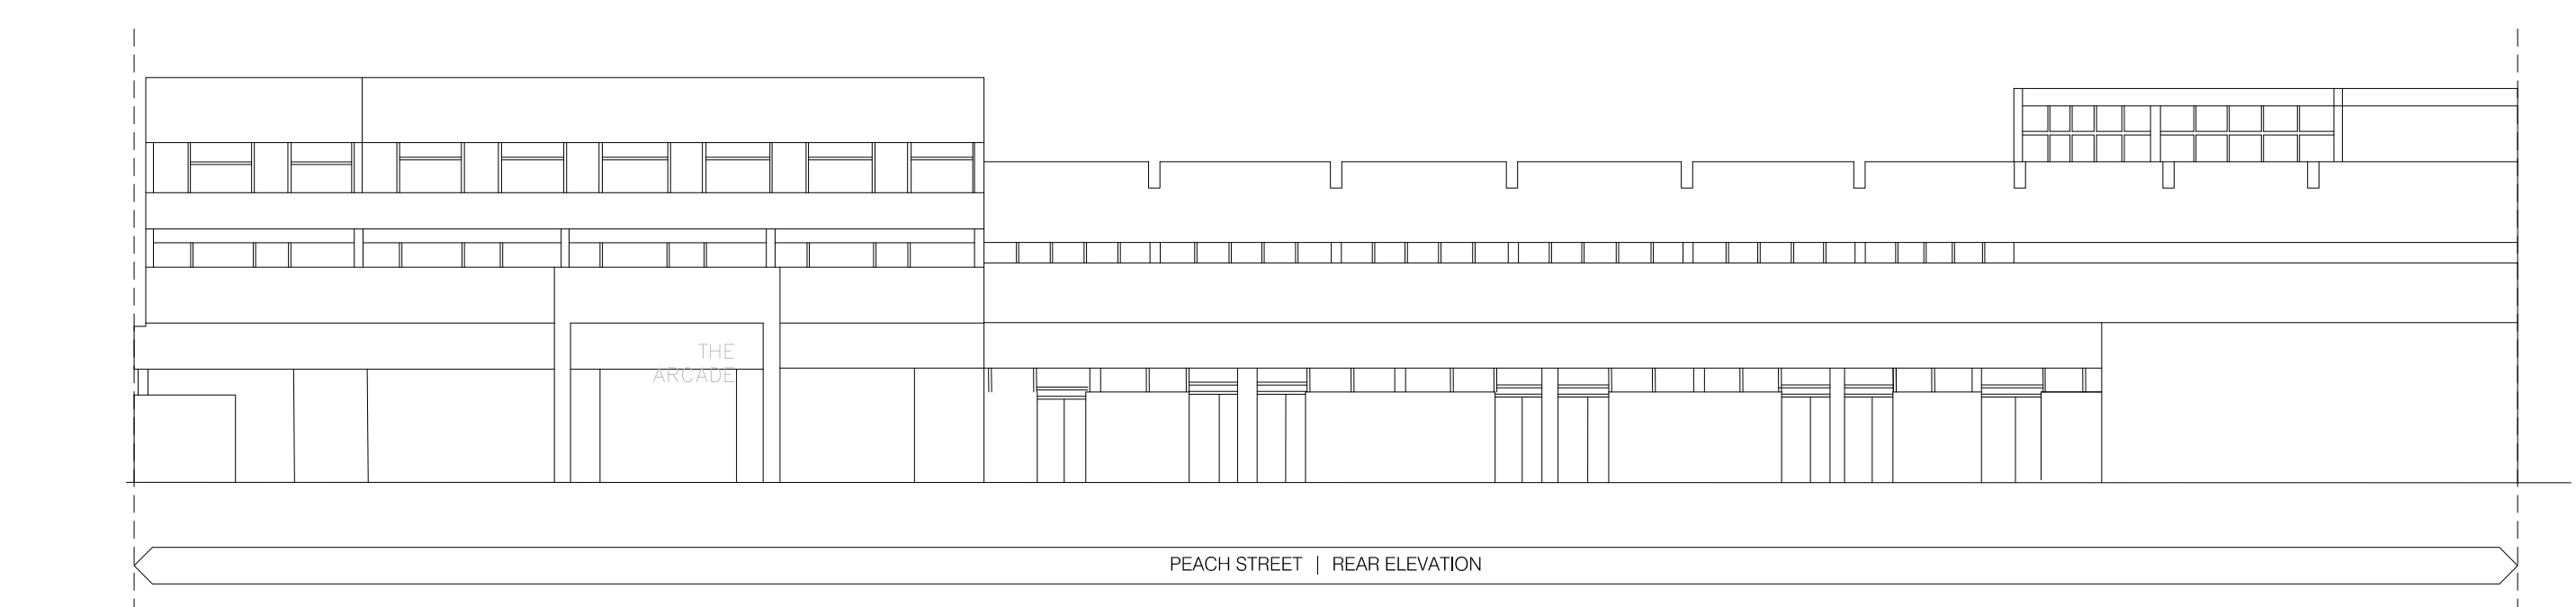

ELEVATION D-D_ NORTH PLAZA

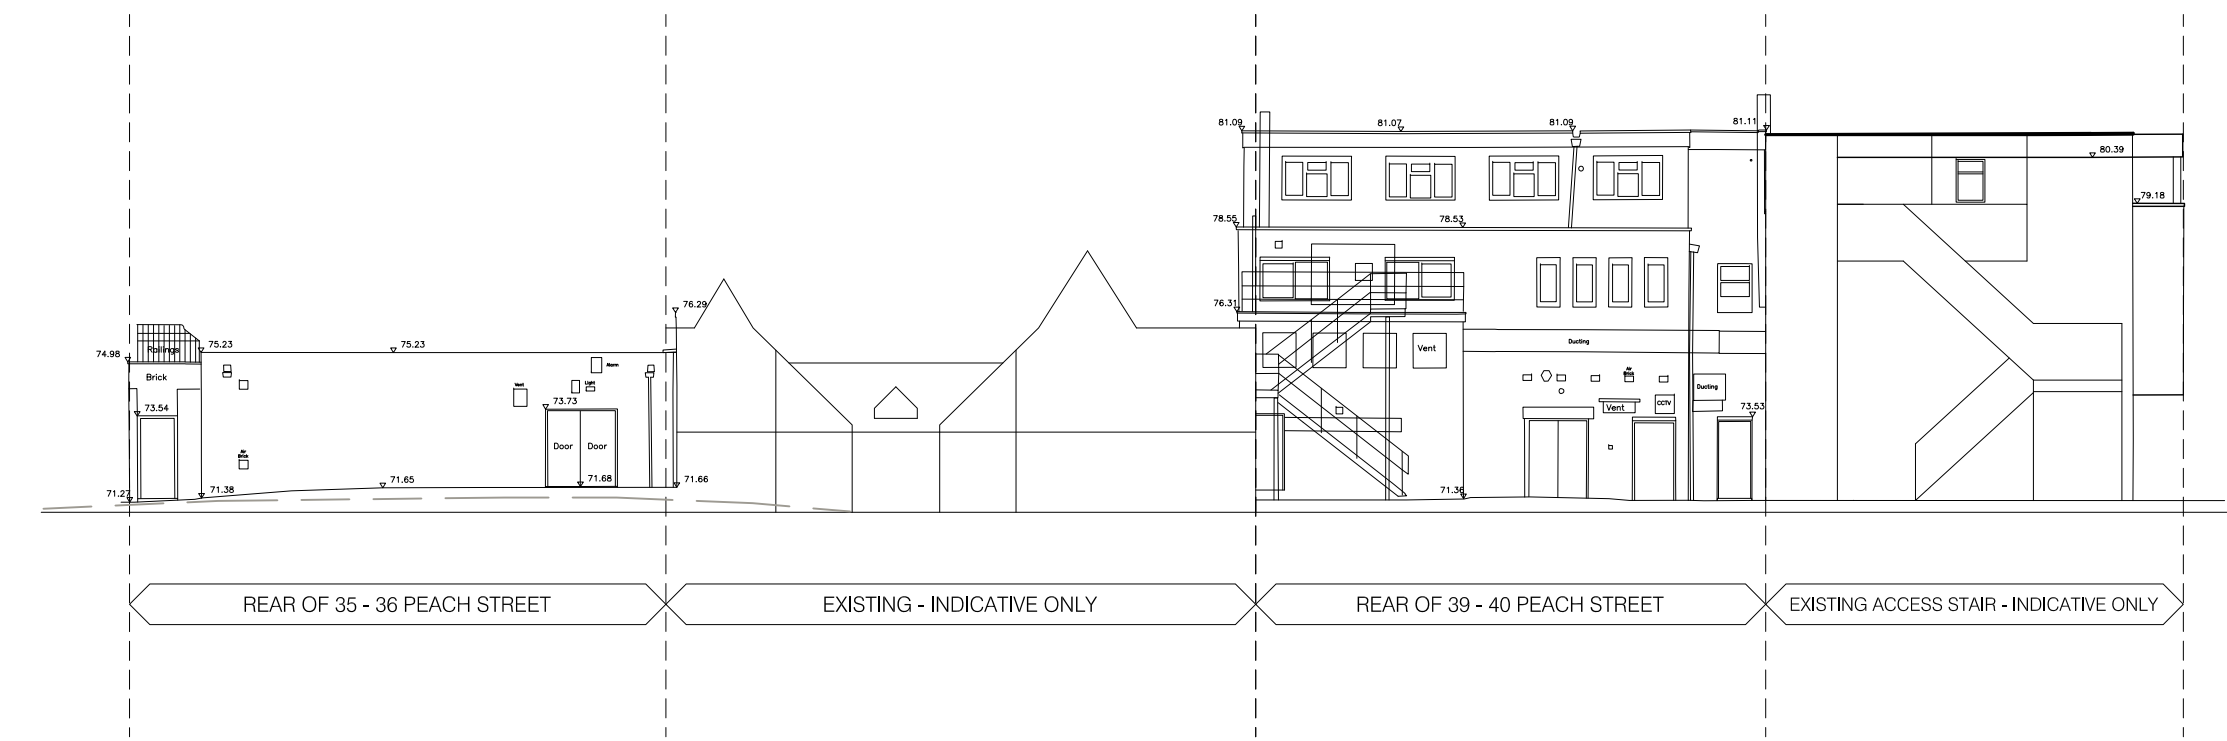

ELEVATION E-E_ EAST PLAZA

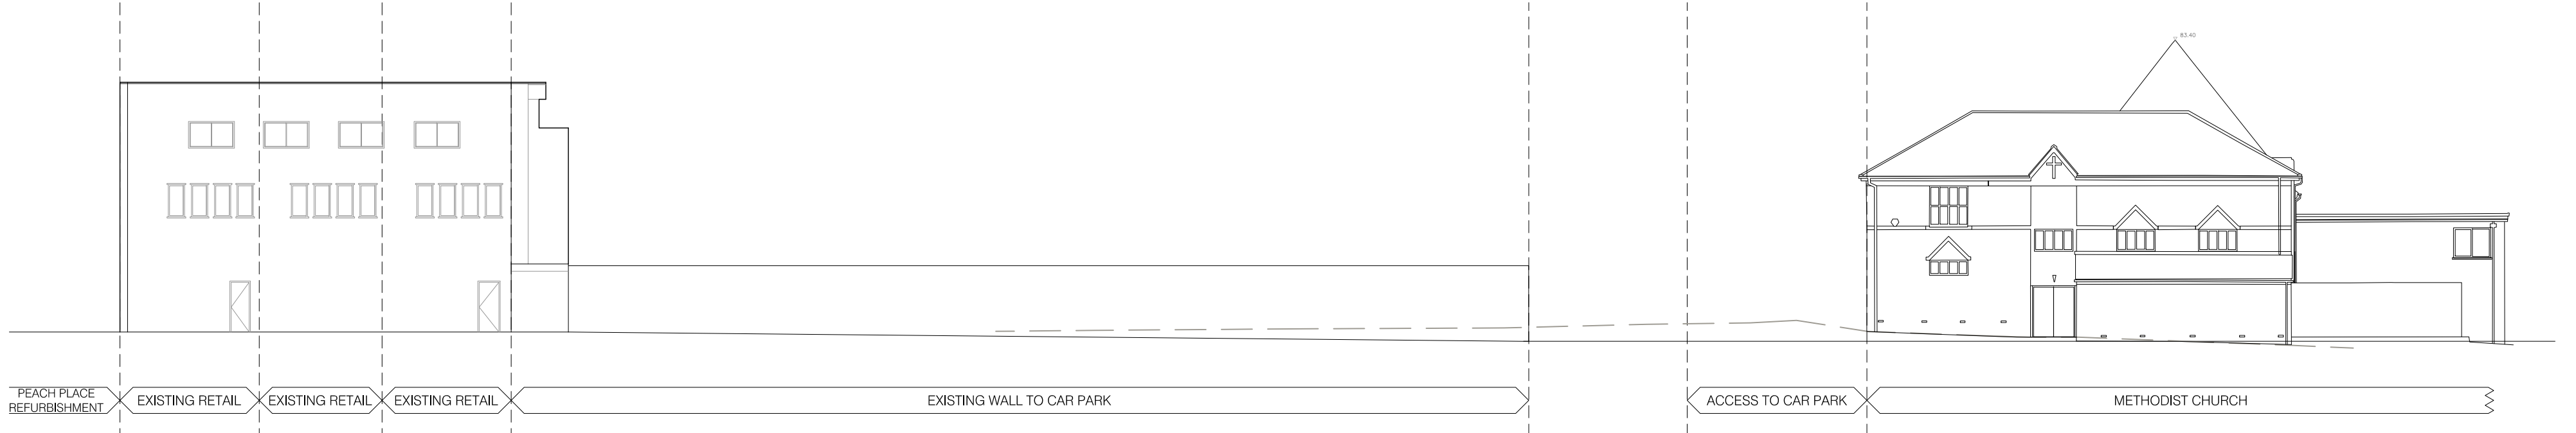

ELEVATION F-F_ SOUTH PLAZA

A07	28.11.14	General Update	DRI	EP
A06	17.11.14	New Scheme	DRI	EP
A05	10.09.13	General Update	DSh	EP
A04	01.07.13	Elevation BB Updated	RM	EP
A03	01.02.13	South Plaza elevation extended	TH	EP
A02	14.01.13	General amendments	TH	EP
A01	05.11.12	Existing M&S Peach Street Elevation Included	TH	EP

Rev	Date	Description	By	Chkd
-----	------	-------------	----	------

Design Architecture Masterplanning Interiors Graphics

Client
WILSON BOWDEN DEVELOPMENTS LIMITED

Project
PEACH PLACE DEVELOPMENT WOKINGHAM

Drawing Title
EXISTING ELEVATIONS

Drawn By TH	Checked By EP	
Scale 1:200 @ A1	Date FEBRUARY 2013	
Project No. 4141	Drawing No. BNY-PD-08-GE LL01 A07	Revision

Status
PLANNING

1 + 44 (0) 1636 672336
1 + 44 (0) 1636 707513
e newark@benoy.com
www.benoy.com

