


Notes

All dimensions to be verified on site. Do not scale this drawing. All discrepancies to be clarified with project Architect.

This drawing is the property of Benoy Architects and is issued on the condition it is not reproduced, modified or disclosed to any unauthorized person, either wholly or in part without written consent of Benoy Ltd.

Ordinance Survey material is used with the permission of The Controller of HMSO, Crown copyright AR 1996/0.


The CDM hazard management procedures for the Benoy aspects of the design of this project are to be based on the Benoy - Designer's Hazard Identification and Management Sheet and/or drawings. The full project design team comprehensive set of hazard management procedures are available from the Planning Supervisor/Party Coordinator appointed for the project.

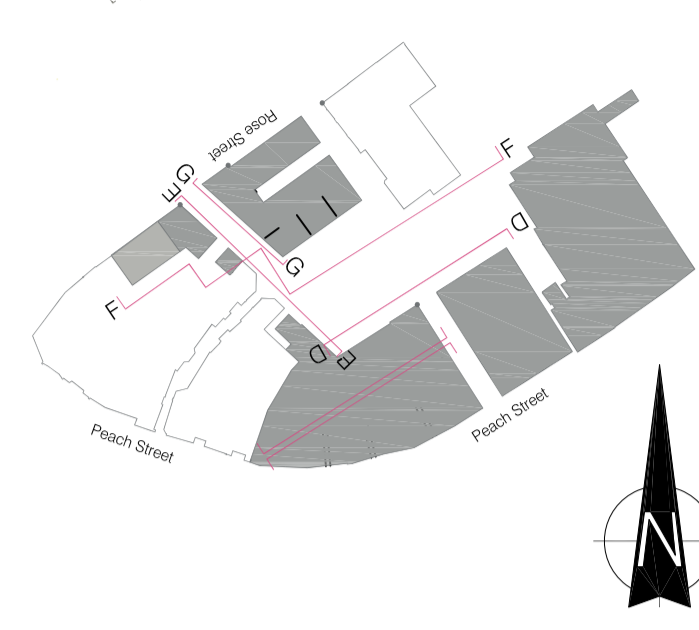

FOR DETAIL SEE DRAWING BNY-PD-GE-LL06




ELEVATION D-D_NORTH PLAZA_[SCALE 1:200 @ A1]

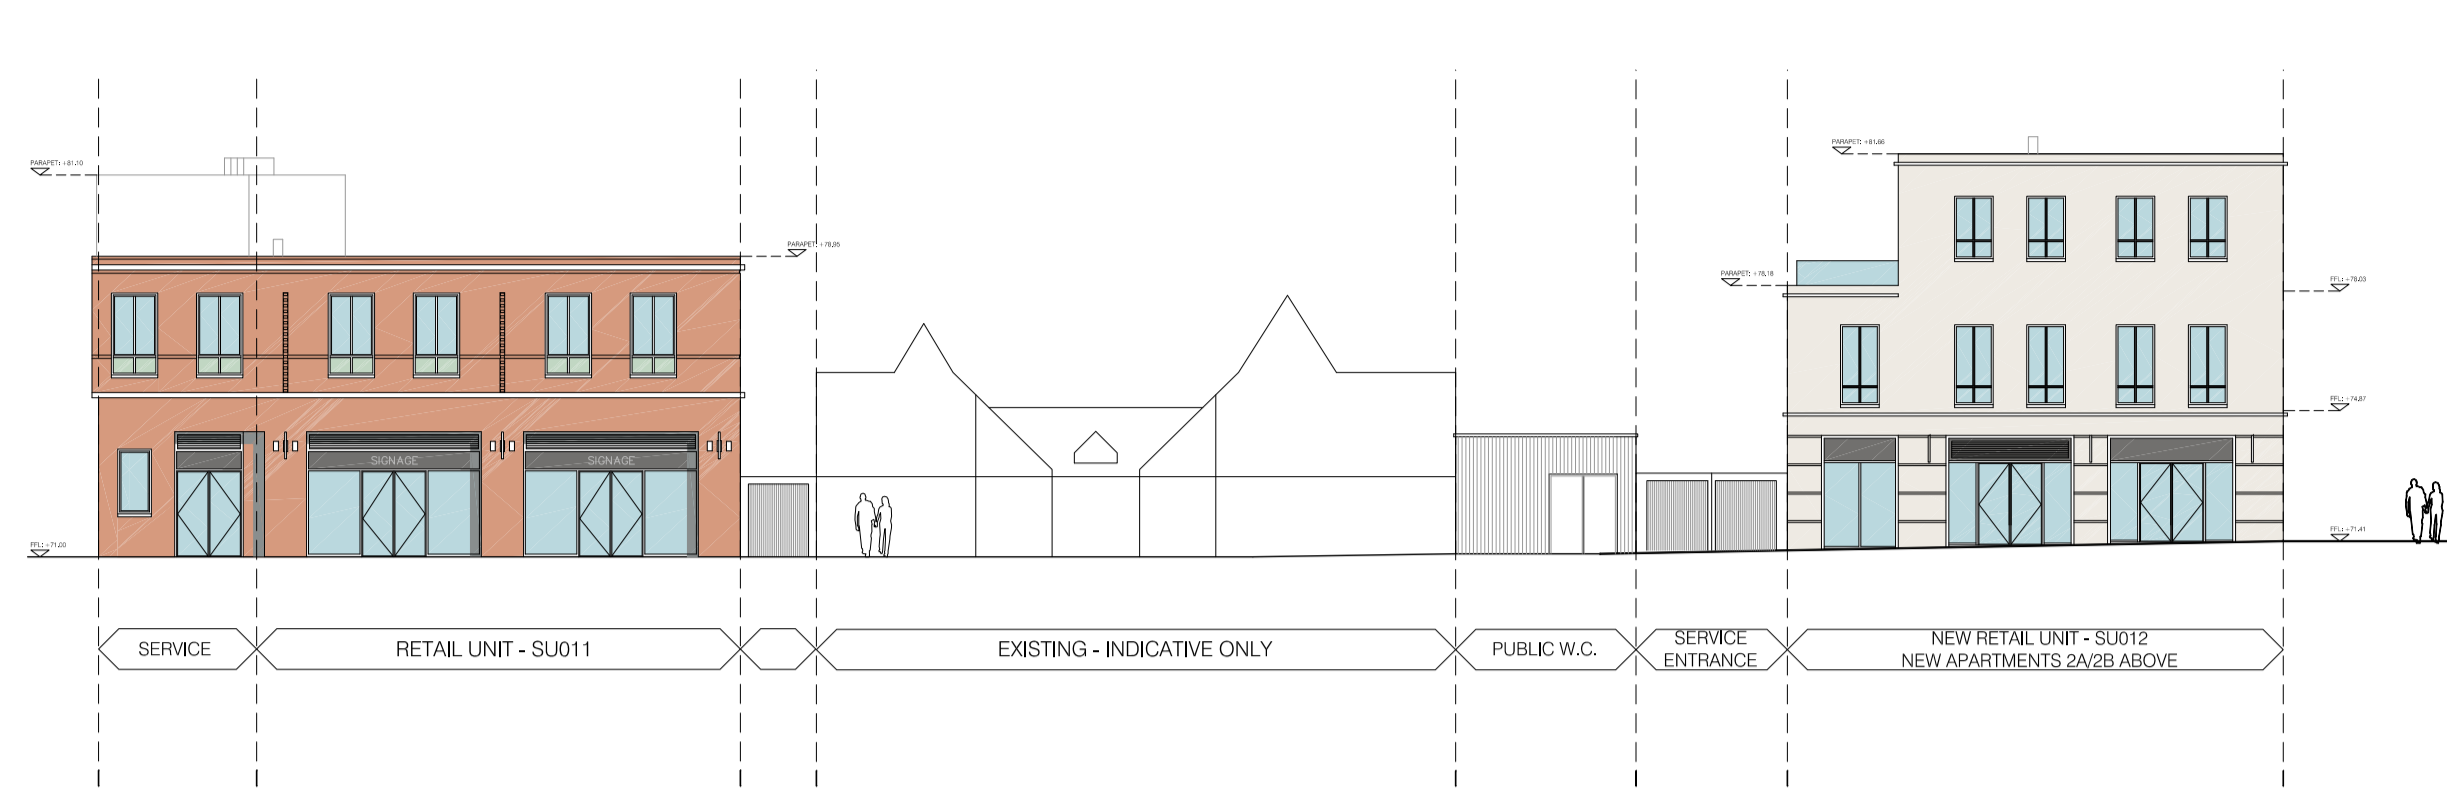

ELEVATION E-E_EAST PLAZA_[SCALE 1:200 @ A1]




ELEVATION F-F_SOUTH PLAZA_[SCALE 1:200 @ A1]

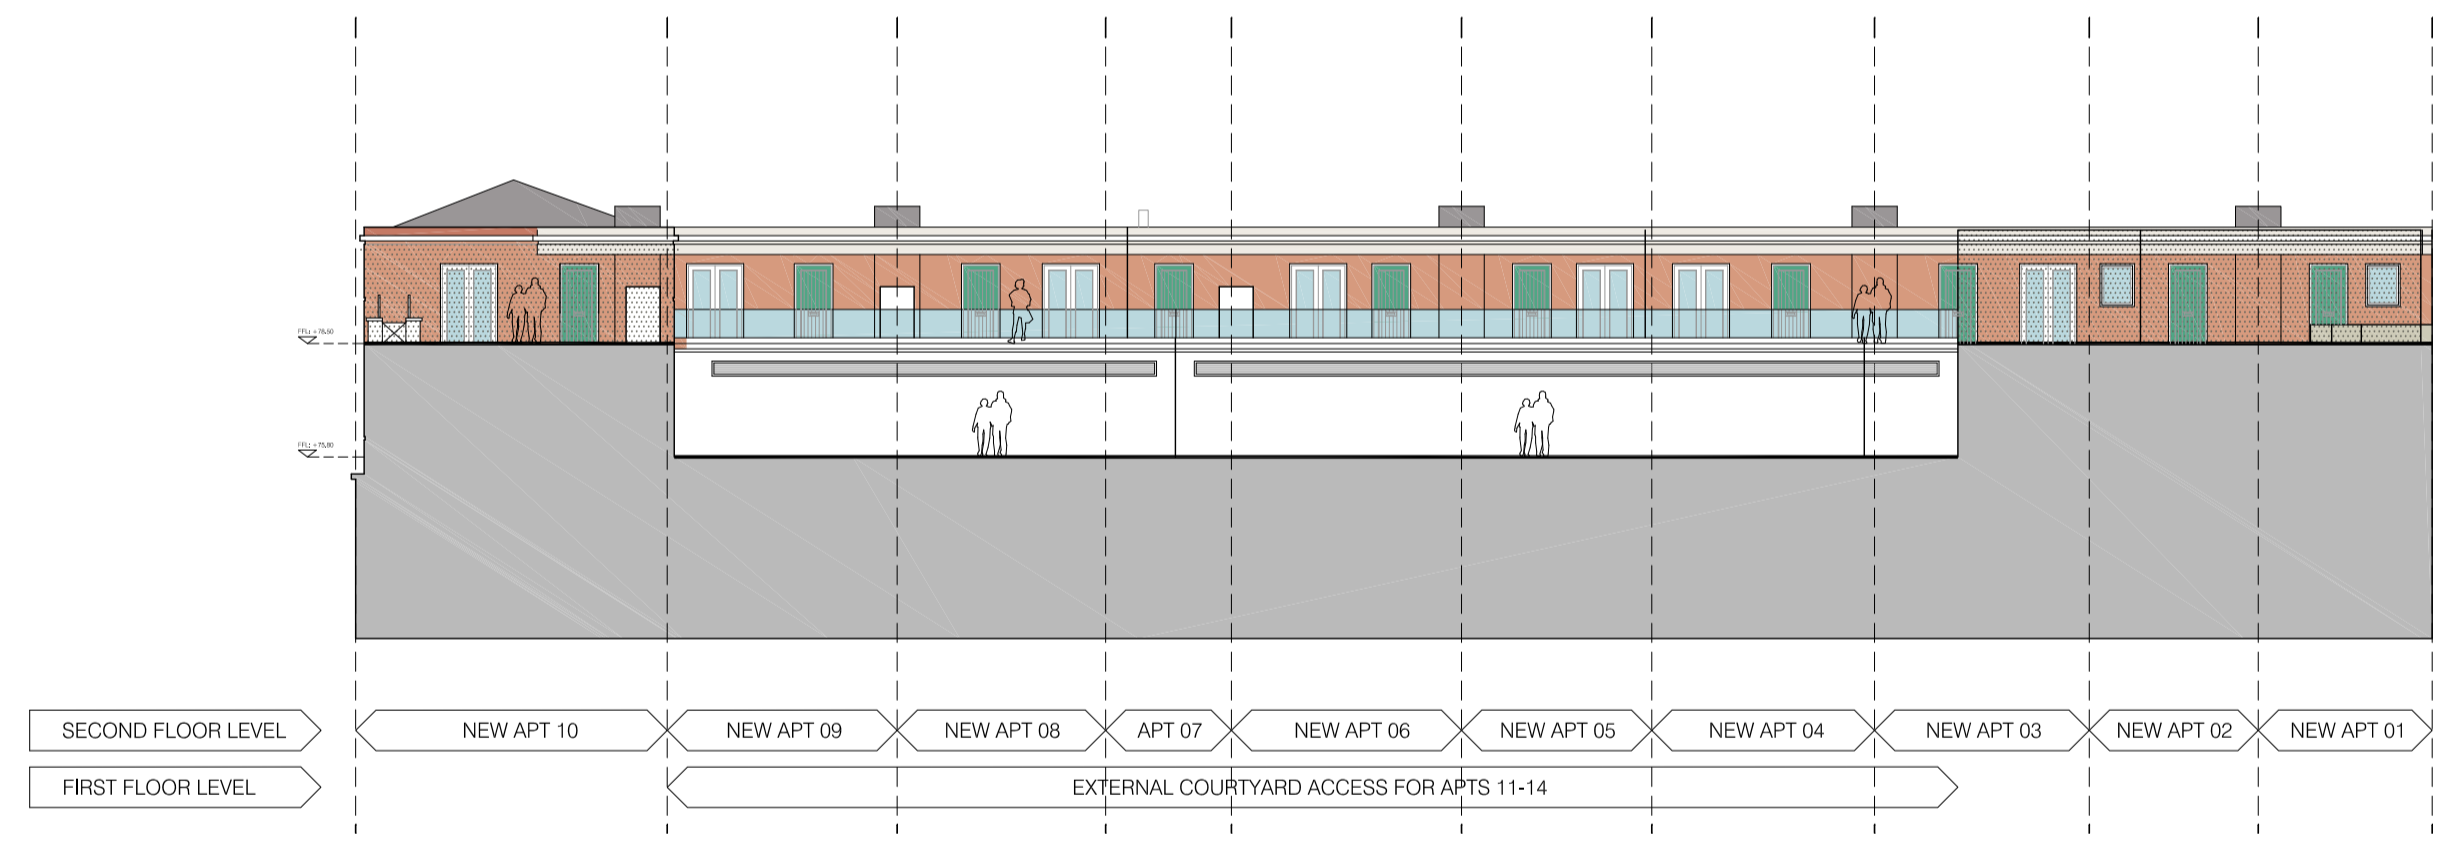

PEACH STREET BUILDING INTERNAL COURTYARD_[SCALE 1:200 @ A1]



ELEVATION G-G_WEST PLAZA_[SCALE 1:200 @ A1]

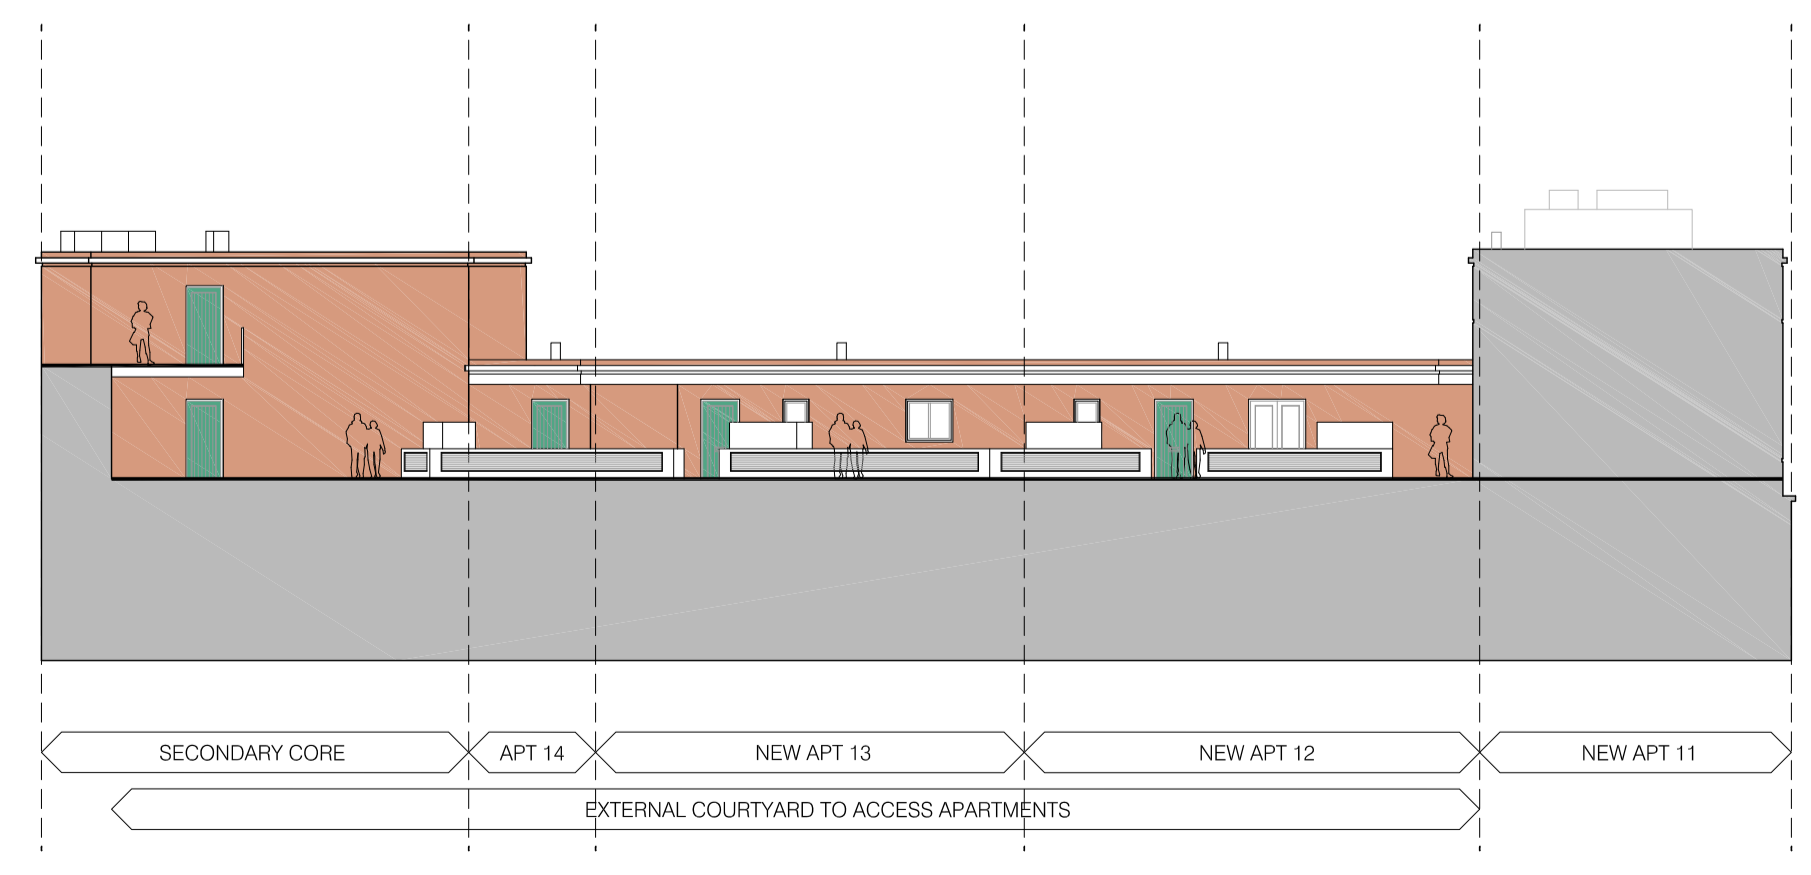

PEACH STREET BUILDING INTERNAL COURTYARD_[SCALE 1:200 @ A1]

ELEVATION HATCH KEY

	_ RED BRICK		_ SIGNAGE / CLADDING
	_ RED BRICK SET BACK		_ ROOF TILE
	_ RENDER		_ GLAZING
	_ FROSTED GLAZING		

A10	02.12.14	General Update	DRI	EP
A09	17.11.14	General Amendments - Draft	DRI	EP
A08	05.11.14	General Amendments - Draft	DRI	EP
A07	24.10.14	General Amendments - Draft	DRI	EP
A06	21.10.14	Amended East Plaza Elevation	DRI	EP
A05	15.10.14	General Update - Detail	DRI	EP
A04	17.09.14	General Update (inc new SU006)	DRI	EP
A03	04.09.14	New Scheme Update	DRI	EP
A02	10.09.13	General Update	DSh	EP
A01	08.08.13	Scheme Updates	TD	EP

A00 01.07.13 Drg no. BNY-PD-08-LL02 superseded to from BNY-PD-08-LL08 & LL09 RM EP

Rev	Date	Description	By	Chkd
-----	------	-------------	----	------

Benoy
Design Architecture Masterplanning Interiors Graphics

Client
WILSON BOWDEN DEVELOPMENTS LIMITED

Project
PEACH PLACE DEVELOPMENT WOKINGHAM

Drawing Title
PROPOSED ELEVATIONS

Drawn By: TD | Checked By: EP

Scale: 1:200 @ A1 | Date: AUGUST 2013

Project No. 4141 | Drawing No. BNY-PD-08-GE LL09 A10 | Revision | Status

PLANNING

+44 (0) 1336 672356 | www.benoy.com
+44 (0) 1636 707513
newark@benoy.com

