






FRONT ELEVATION

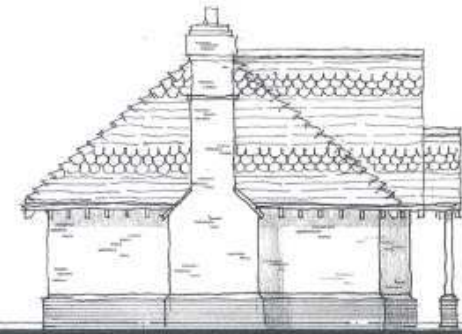

SIDE ELEVATION

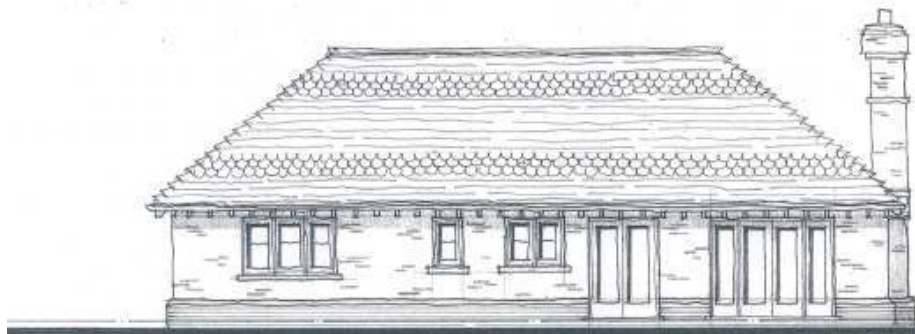


REAR ELEVATION

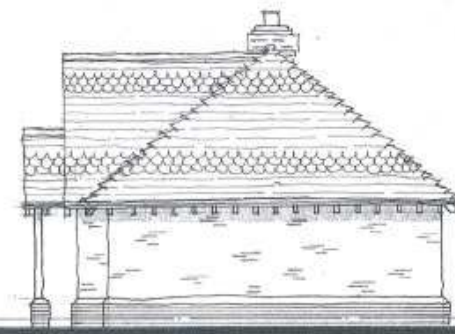


SIDE ELEVATION

Proposed elevations

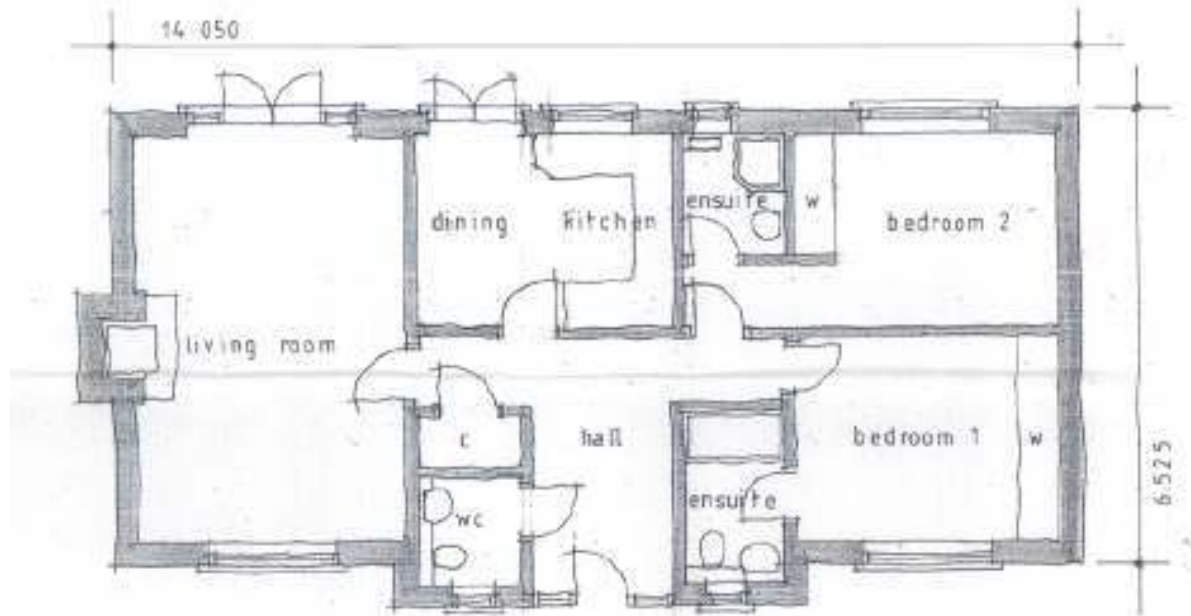


FLOOR PLAN


Proposed dwelling
floor plan

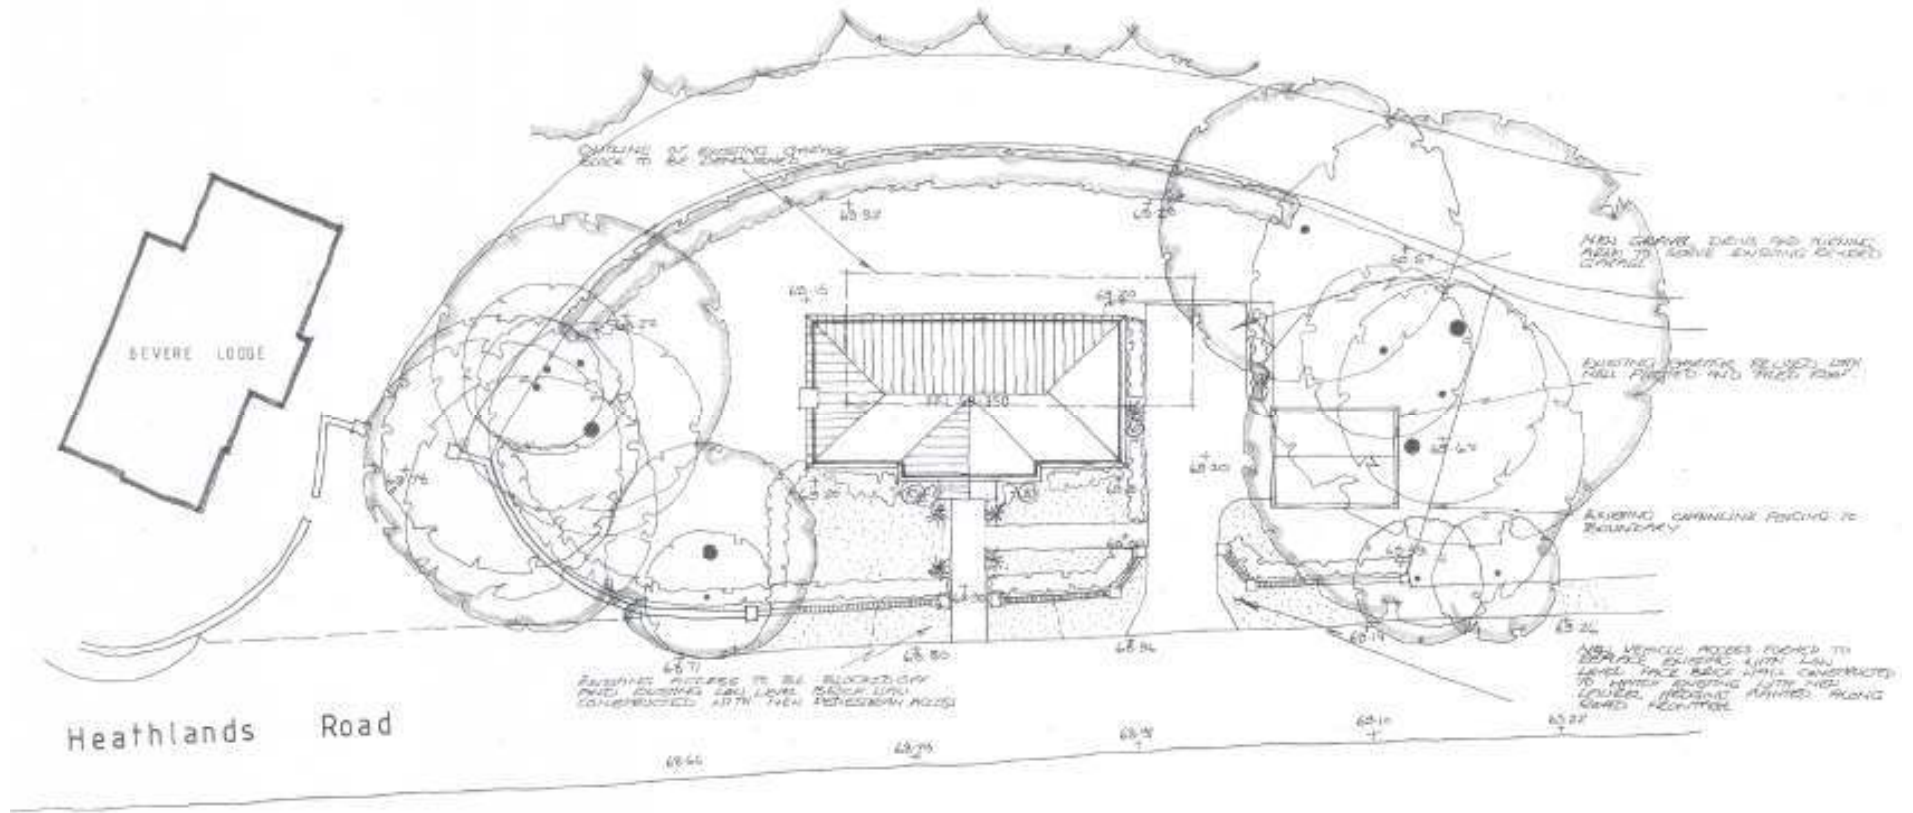

Proposed site plan
(existing garage shown
dotted)

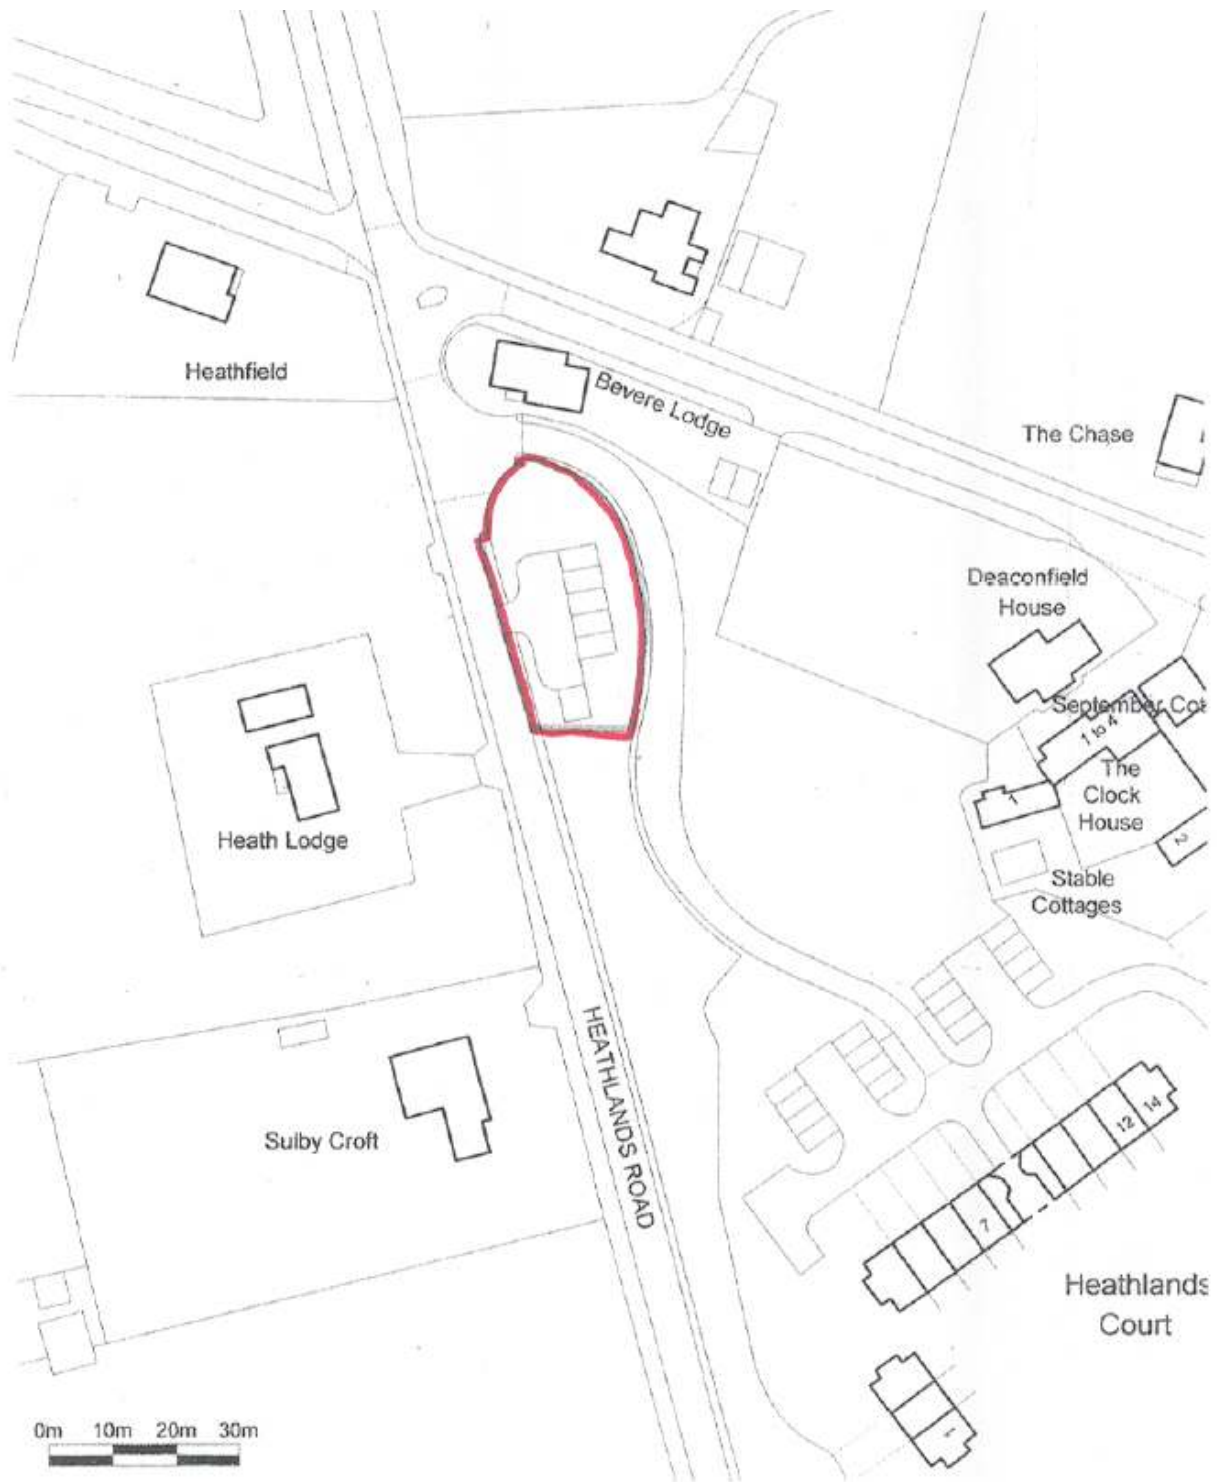

Site Location Plan

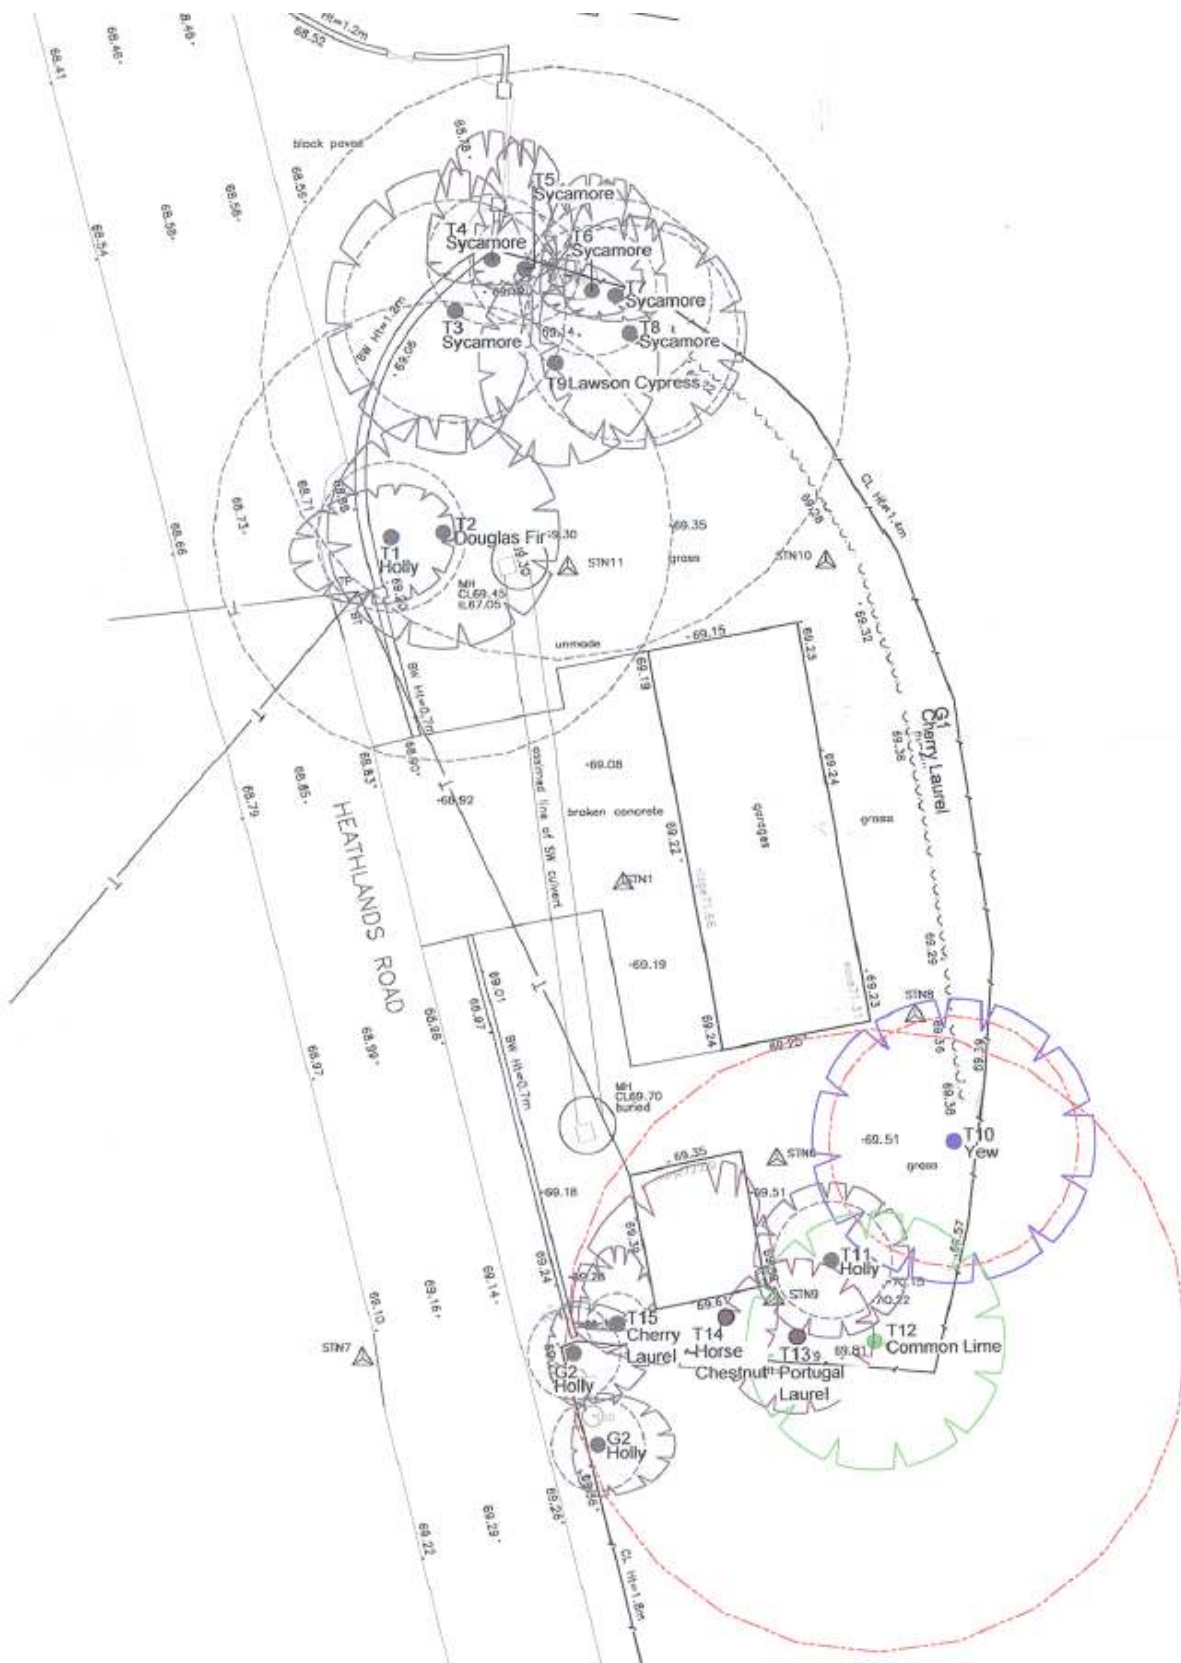

Tree Reference Plan

This page is intentionally left blank