




STREET ELEVATION - A



STREET ELEVATION - B



STREET ELEVATION - C

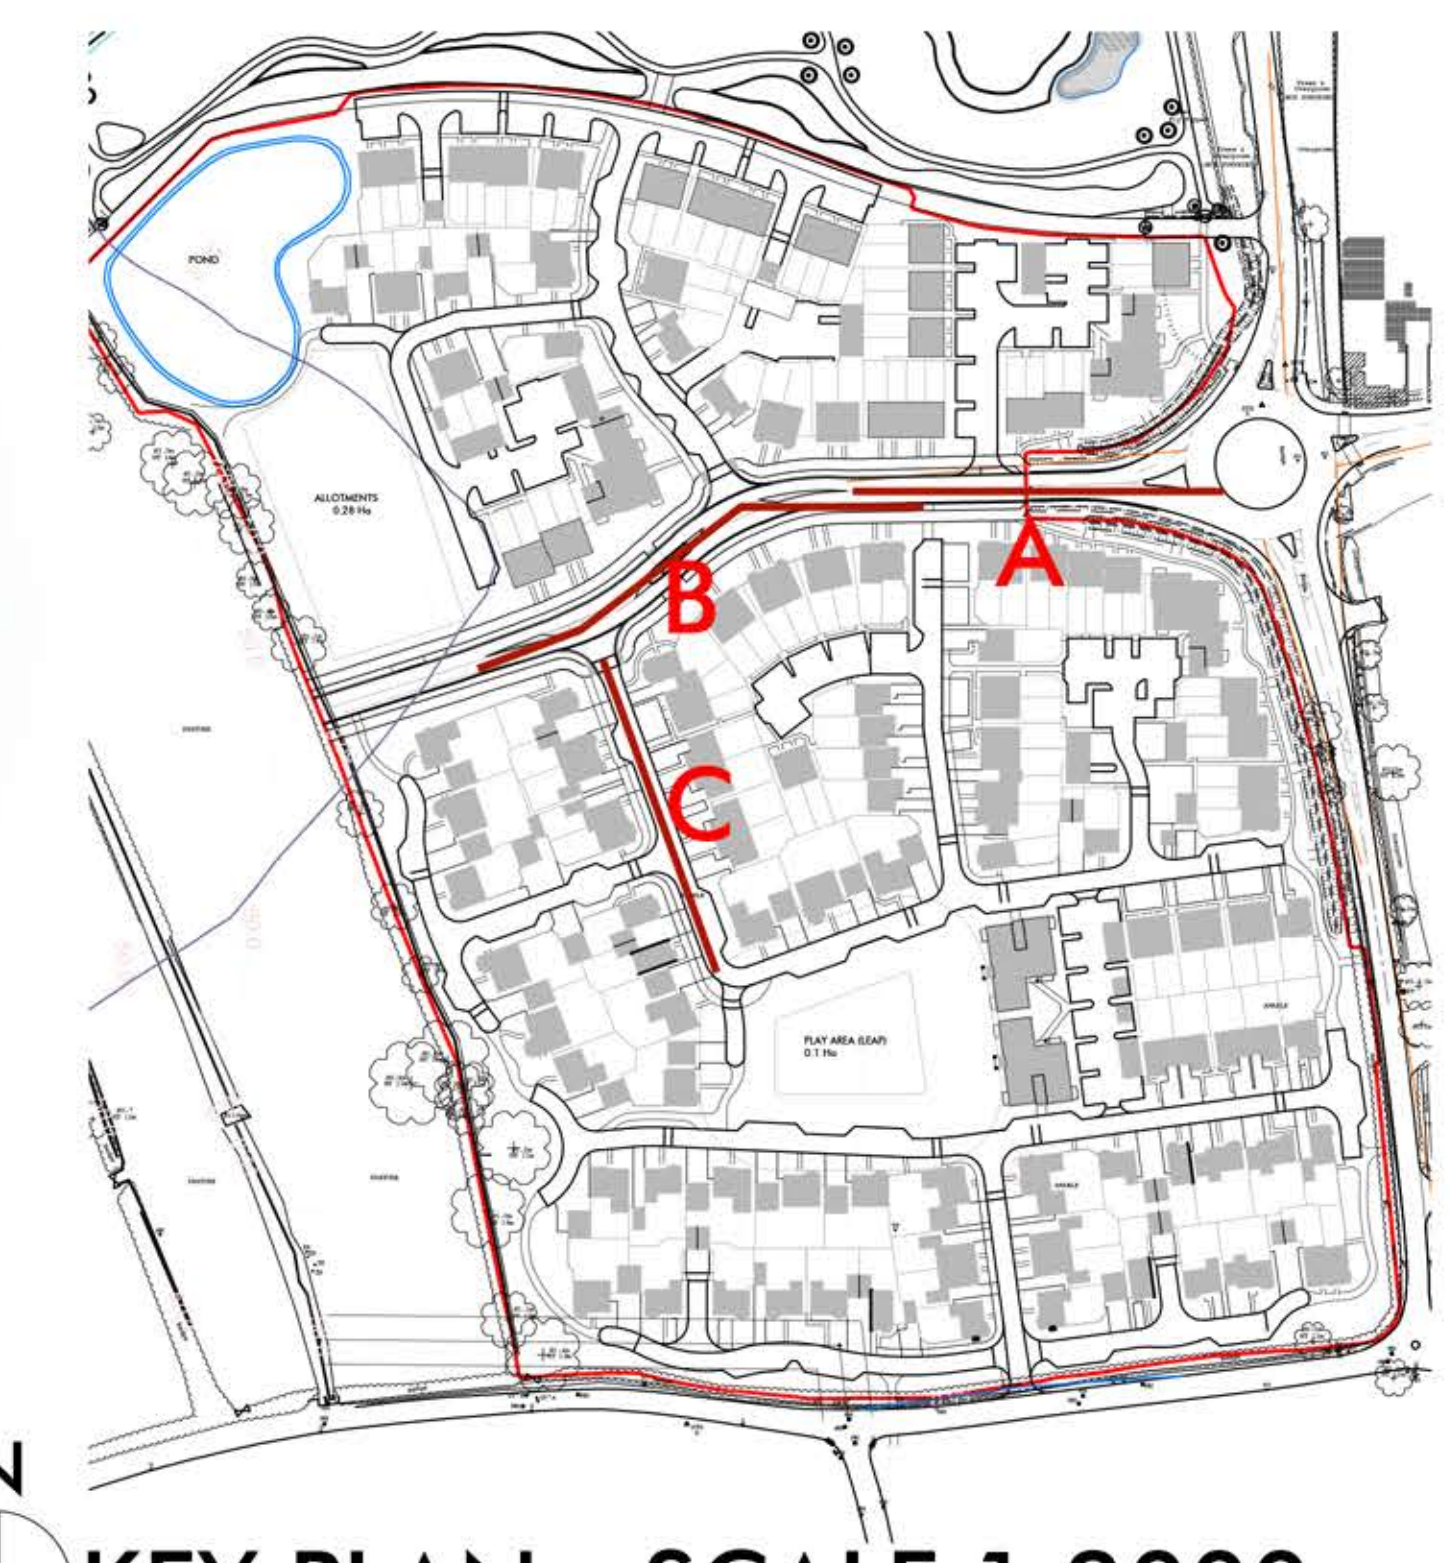

KEY PLAN - SCALE 1:2000



This page is intentionally left blank