

LEGEND

Hardscape

- Road and car parking
- Drop off - Car/Coaches
- General paved surface
- Formal paved play areas
- Informal paved play areas
- Paved Area for solid compound structure containing; Bins / Sprinkler Tank / Substation
- Expansion Car Park for 3FE; stone chipping surface
- Paved area within 3FE expansion footprint
- Multicoloured paved surface
- Nature trail path

Softscape

- Attenuation pond
- Wildlife / nature area
- Informal soft space - grass / planting
- Formal softscape - shrub / tree / hedge planting
- Sports pitches
- Hedge boundary with protective 1.2m (h) post and rail fence.

Boundaries and Fencing

- 1.8 - 2.2m (h) Galvanised and powder coated weld mesh fence with double leaf pedestrian and vehicle gates.
- 1.8 - 2.2m (h) Chain link Fence
- 1.8 - 2.2m (h) Solid Fence (located between nursery/reception and car park edge)
- 1.2m (h) Standard Bow Top fencing with single leaf self close gates.
- 1.2m (h) Timber Palisade Rounded Top fencing with self close lockable gate.
- 1m (h) Semi domed Stainless Steel Bollards
- 1.2m (h) Timber Post and Rail Fence
- Knee rail - Timber post and rail fence (School entrance)
- Southern edge of site boundary

Features

- Cycle Stores - 8 Bikes per store
48 no. bikes total across site
- Cycle Hoops x 5
- Raised Planter; tree / shrubs / fruit / vegetable planting
- Solid Compound Structure; Bins / Sprinkler Tank / Substation
- Graded slope to sports pitches


GENERAL NOTES

- 01.
- 02.
- 03.
- 04.
- 05.

REVISIONS

REV	DATE	DESCRIPTION	REV BY	CHK BY
A	10.01.17	Alterations to c/p spaces.	AMJH	AC

KEY PLAN



CONSULTANT



LEAD CONSULTANT

CLIENT

ISSUED FOR

Planning Approval

PROJECT

Shinfield West Primary School

DRAWING TITLE

GA Landscape Masterplan

Drawn AMJH Checked AC Approved AC

Date 06.01.17 Sheet Size A1 Scale 1:500

Drawing No. G960_L_100_GA LANDSCAPE MASTERPLAN Rev. A

CAD File No. G960_L_100_ Consultant Project No.

This drawing, the designs and details shown are the copyright of International Design Group and shall not be copied or reproduced in any form without their written consent.

This page is intentionally left blank