



Notes
 All dimensions to be checked on site prior to work commencing.
 Do not scale from this drawing.
 This drawing is Copyright by S & C Slatter LTD.
 Do not copy, re-print or re-use without permission.

77

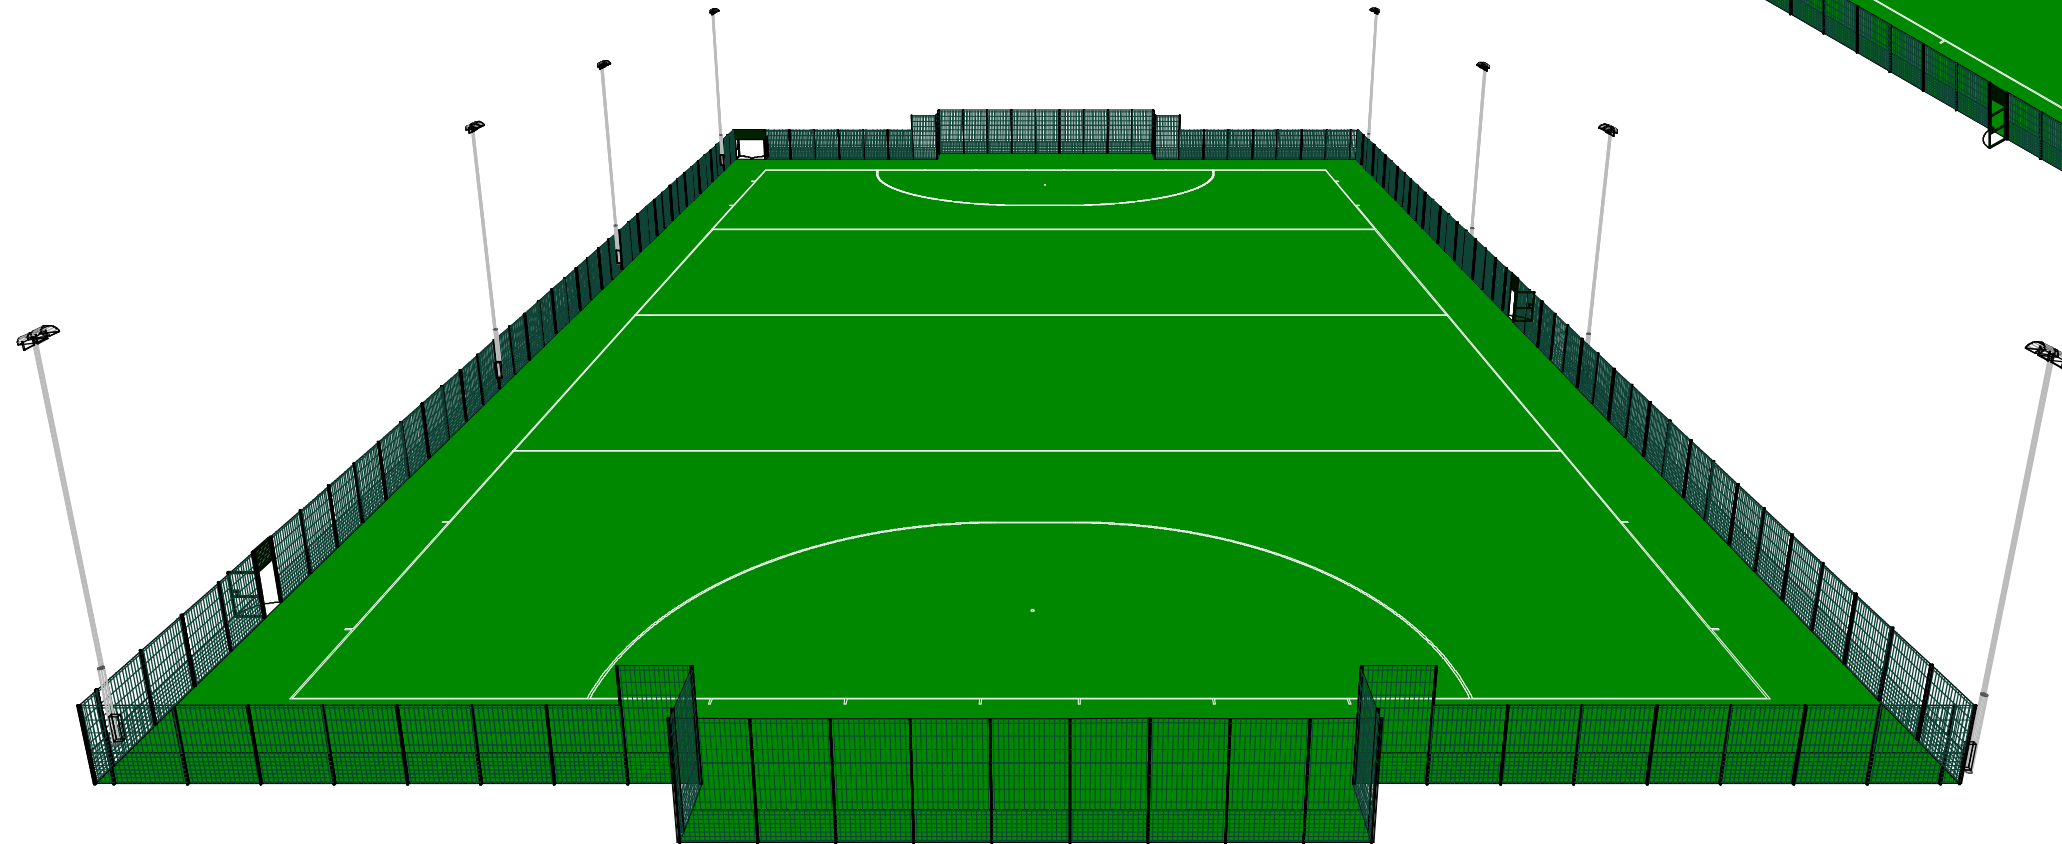

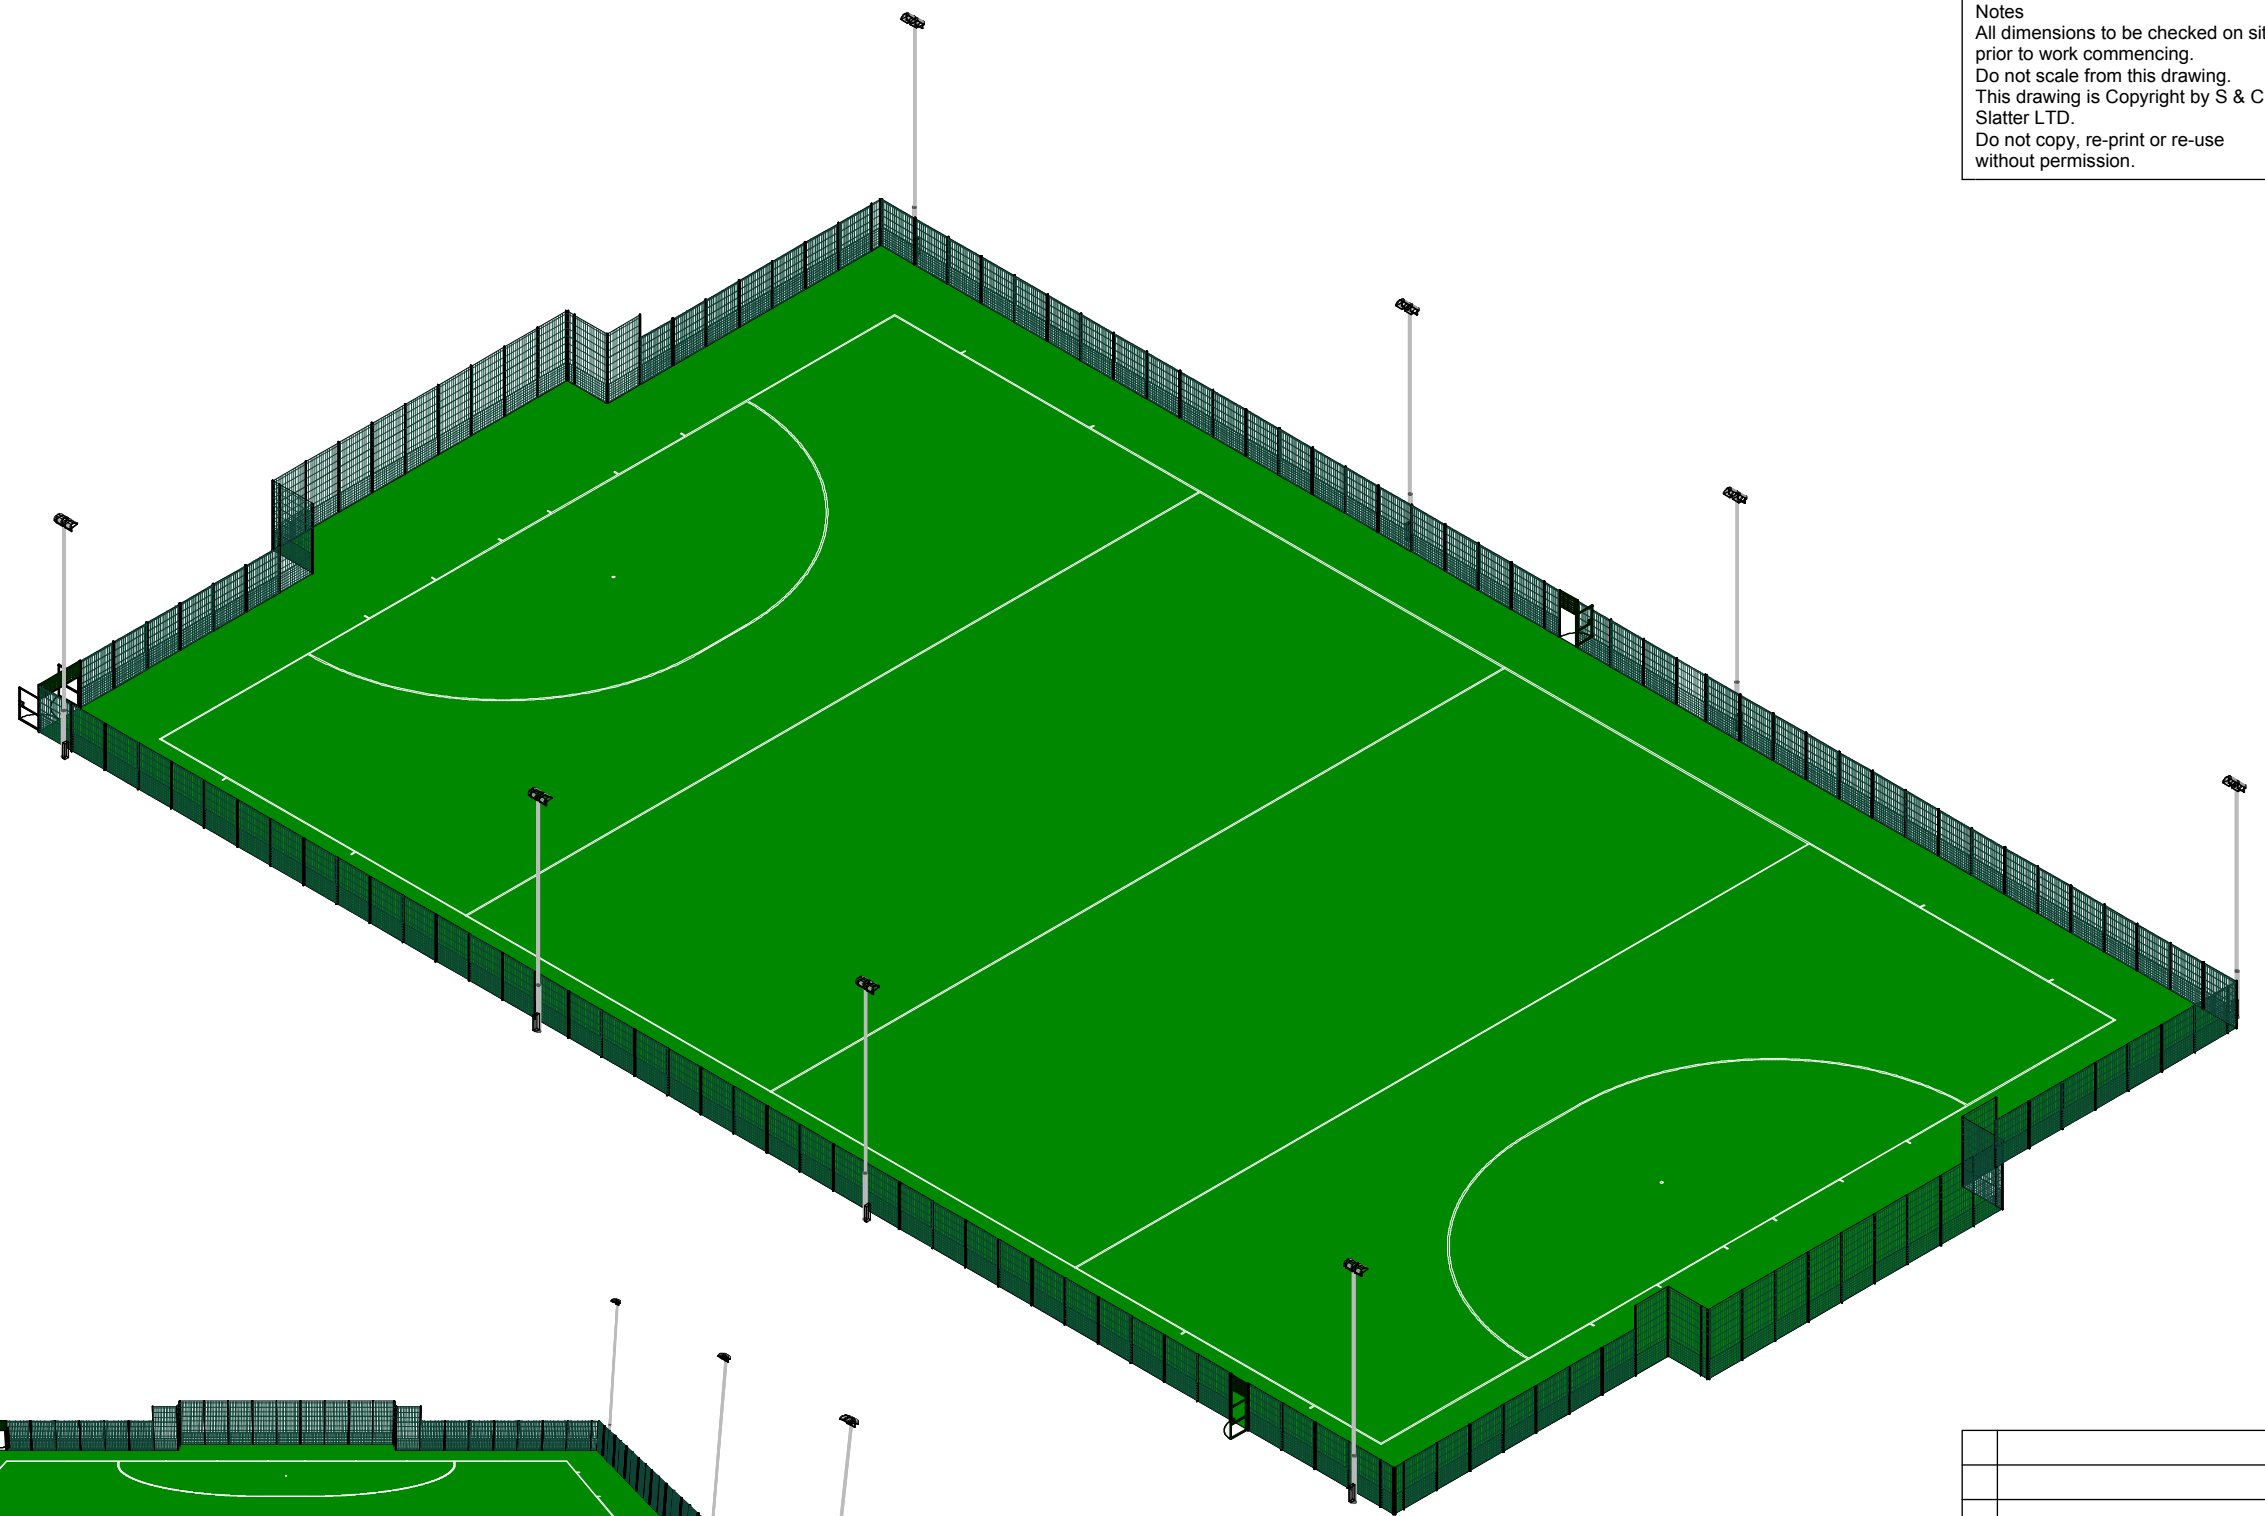

Hill Cottage, Enborne,
 Newbury, Berkshire,
 RG20 0HA
 Tel: 01635 34521 Fax: 01635 41024

Project Title:

Crosfields School

Project Number: S15-281

Drawing Title:

Alternative Views

Drawing Number: S15-281/VW/AV0001

Drawn By: Josh Handrick	Checked By: Jason Douglass
----------------------------	-------------------------------

Date Drawn: 24/11/2015

Paper Size: A3

This page is intentionally left blank