

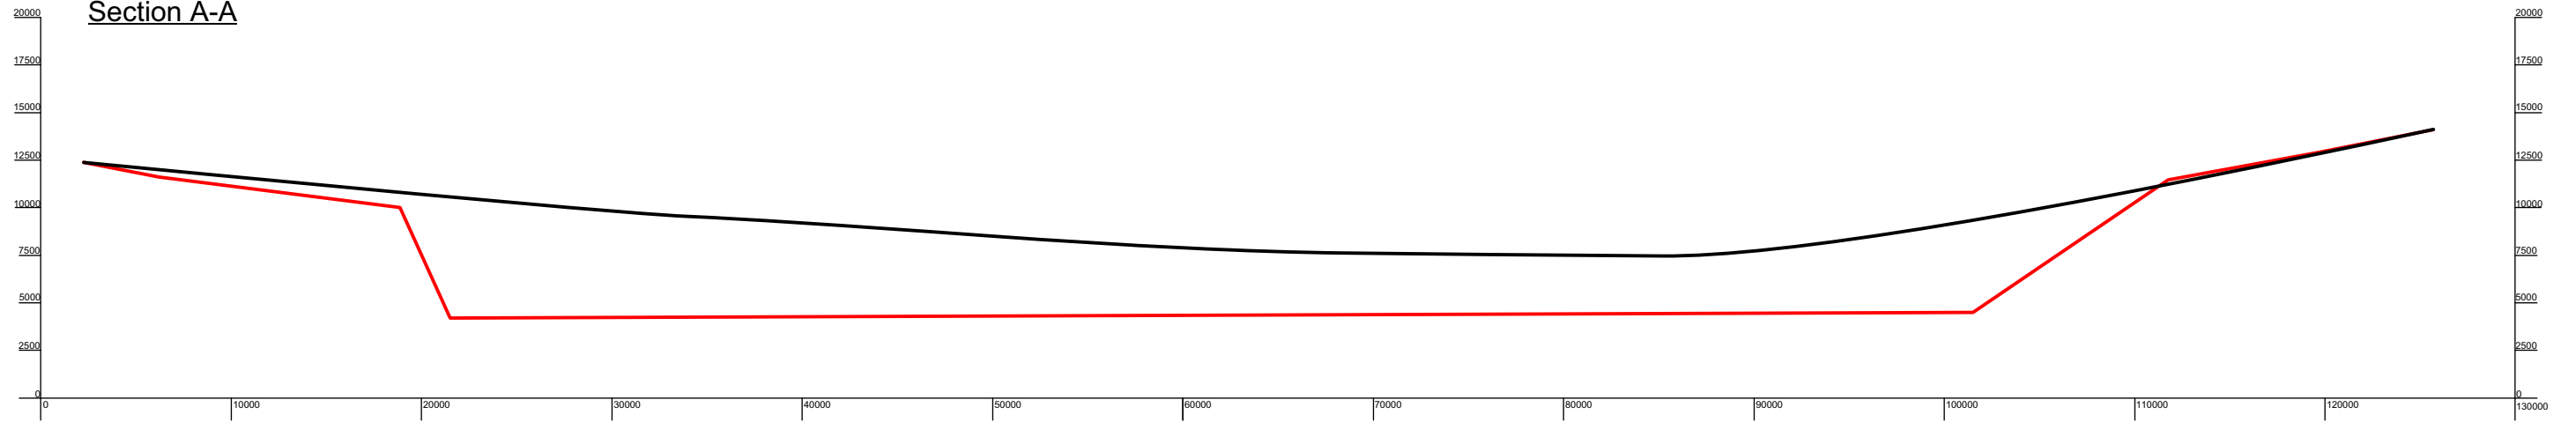


Notes  
 All dimensions to be checked on site prior to work commencing.  
 Do not scale from this drawing.  
 This drawing is Copyright by S & C Slatter LTD.  
 Do not copy, re-print or re-use without permission.

Section A-A

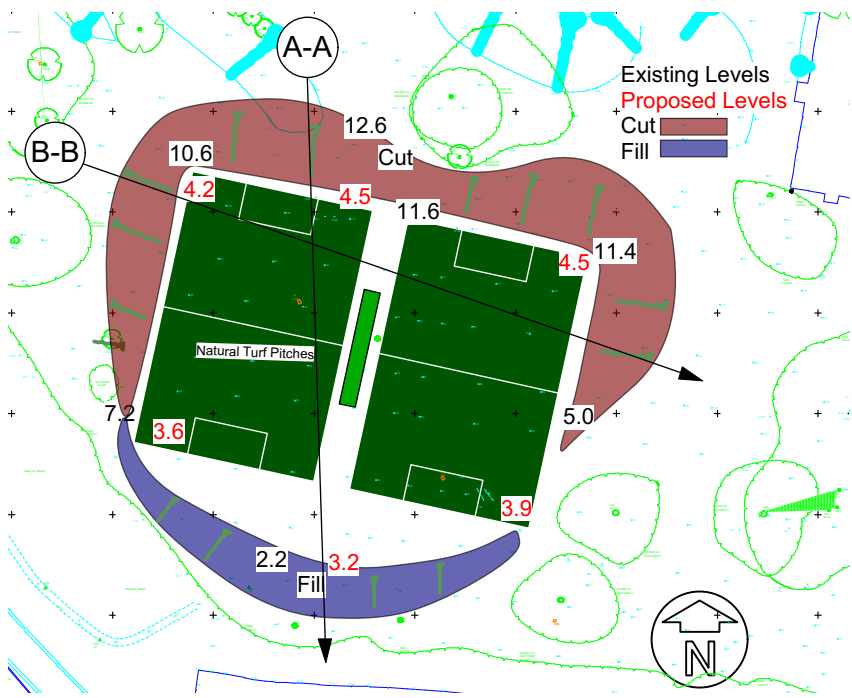

Section B-B

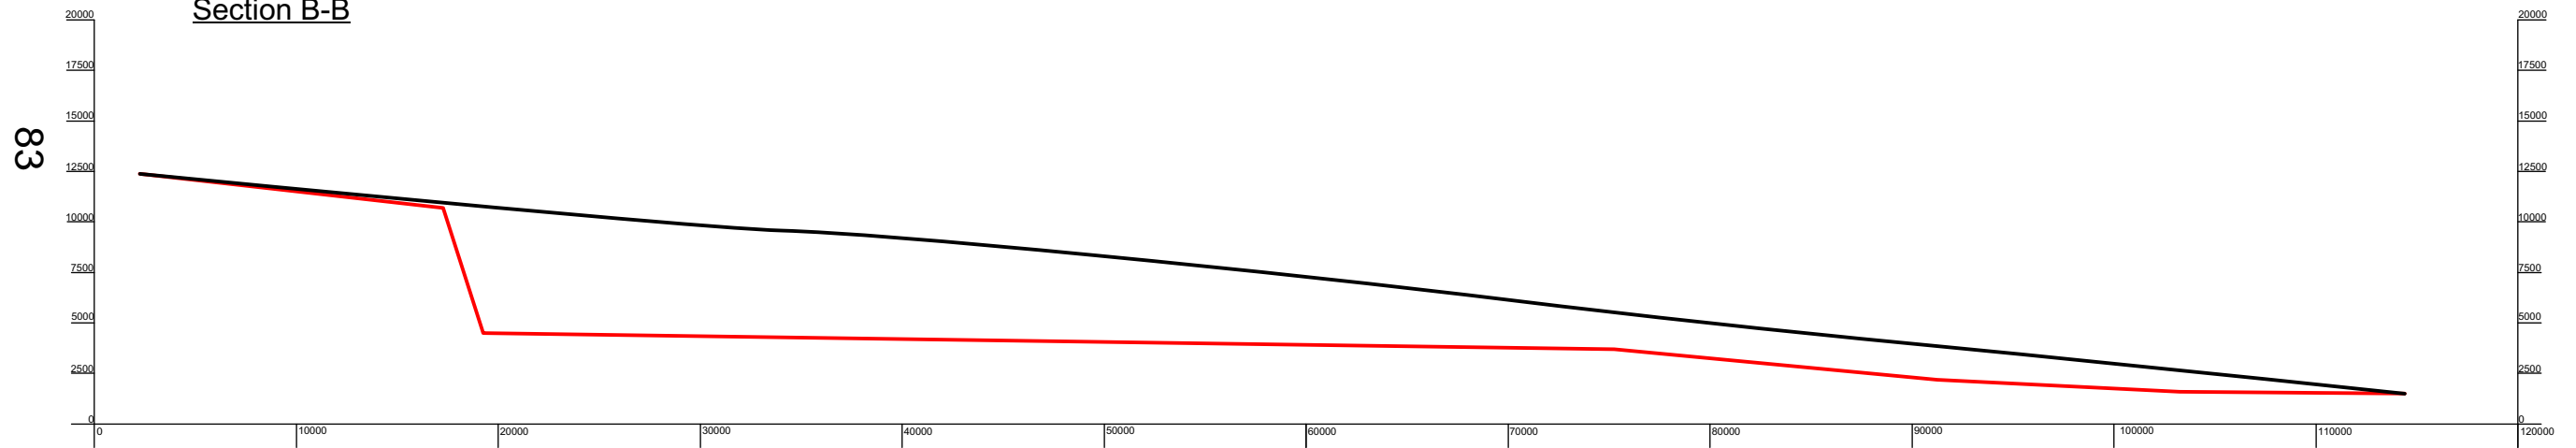

|   |                               |
|---|-------------------------------|
| <br>S&C SLATTER<br>SPORTS CONSTRUCTION SPECIALISTS |                               |
| Hill Cottage, Enborne,<br>Newbury, Berkshire,<br>RG20 0HA<br>Tel: 01635 34521 Fax: 01635 41024  |                               |
| Project Title:  |                               |
| <b>Crosfields School</b>  |                               |
| Project Number: S15-281   |                               |
| Drawing Title:  |                               |
| <b>Proposed Cross Sections</b>  |                               |
| Drawing Number: S15-281/VW/CX0001   |                               |
| Drawn By:<br>Josh Handrick  | Checked By:<br>Jason Douglass |
| Date Drawn: 06/03/2017  |                               |
| Paper Size: A3  |                               |

This page is intentionally left blank