


Disclaimer
THIS DRAWING MUST NOT BE SCALED UNLESS ISSUED FOR PLANNING PURPOSES.
ALL DIMENSIONS ARE TO BE VERIFIED PRIOR TO SETTING OUT, COMMENCING
WORK, OR PRODUCTION OF FABRICATION DRAWINGS.
REPORT ANY DISCREPANCIES TO THE SUPERVISING OFFICER IMMEDIATELY.
DRAWINGS MARKED AS 'DRAFT' ARE FOR APPROVAL ONLY AND NOT ISSUED FOR
CONSTRUCTION PURPOSES. COPYRIGHT ©


Rev	Description	By	Date
A	Client's amendments	ALM	25.10.16
B	Client's amendments	DN	20.04.17
C	Footpath amended	DN	25.05.17

113

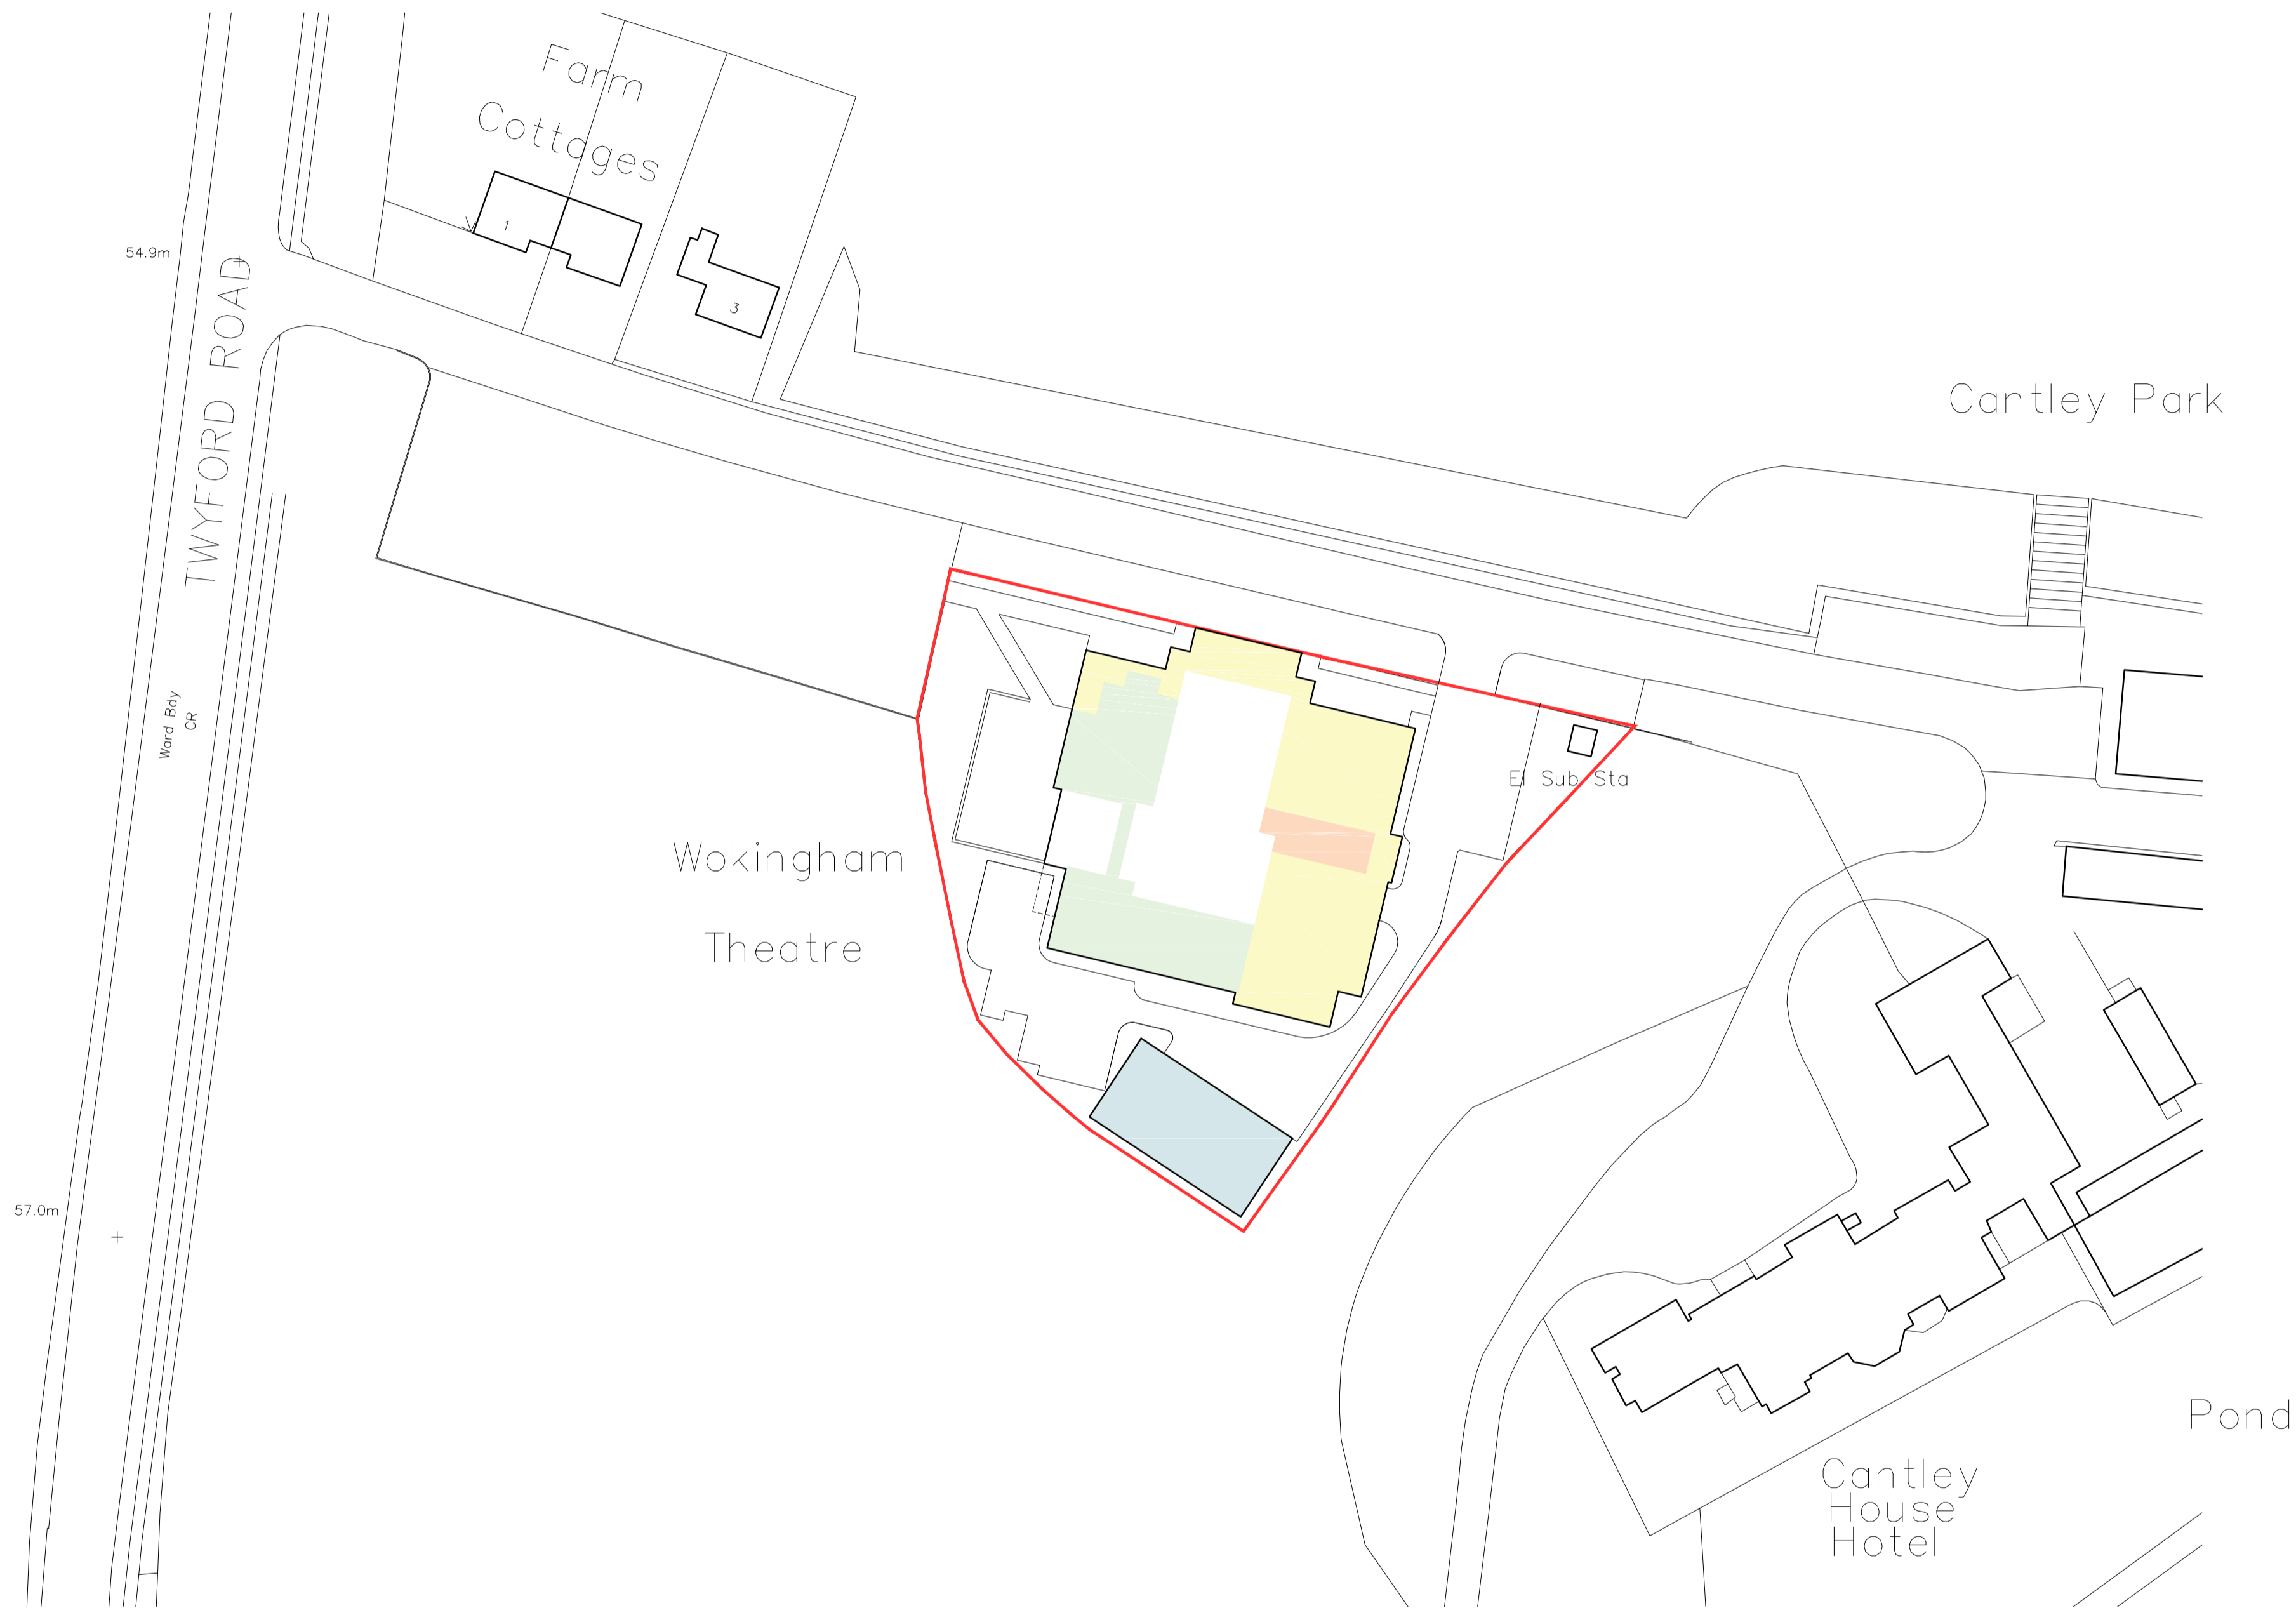

Block Plan (Scale 1:500)


KEY	
	Proposed Ground Floor Extension
	Proposed First Floor Extension
	Proposed Ground Floor and First Floor Extension
	Proposed Barn
	Existing part to be demolish

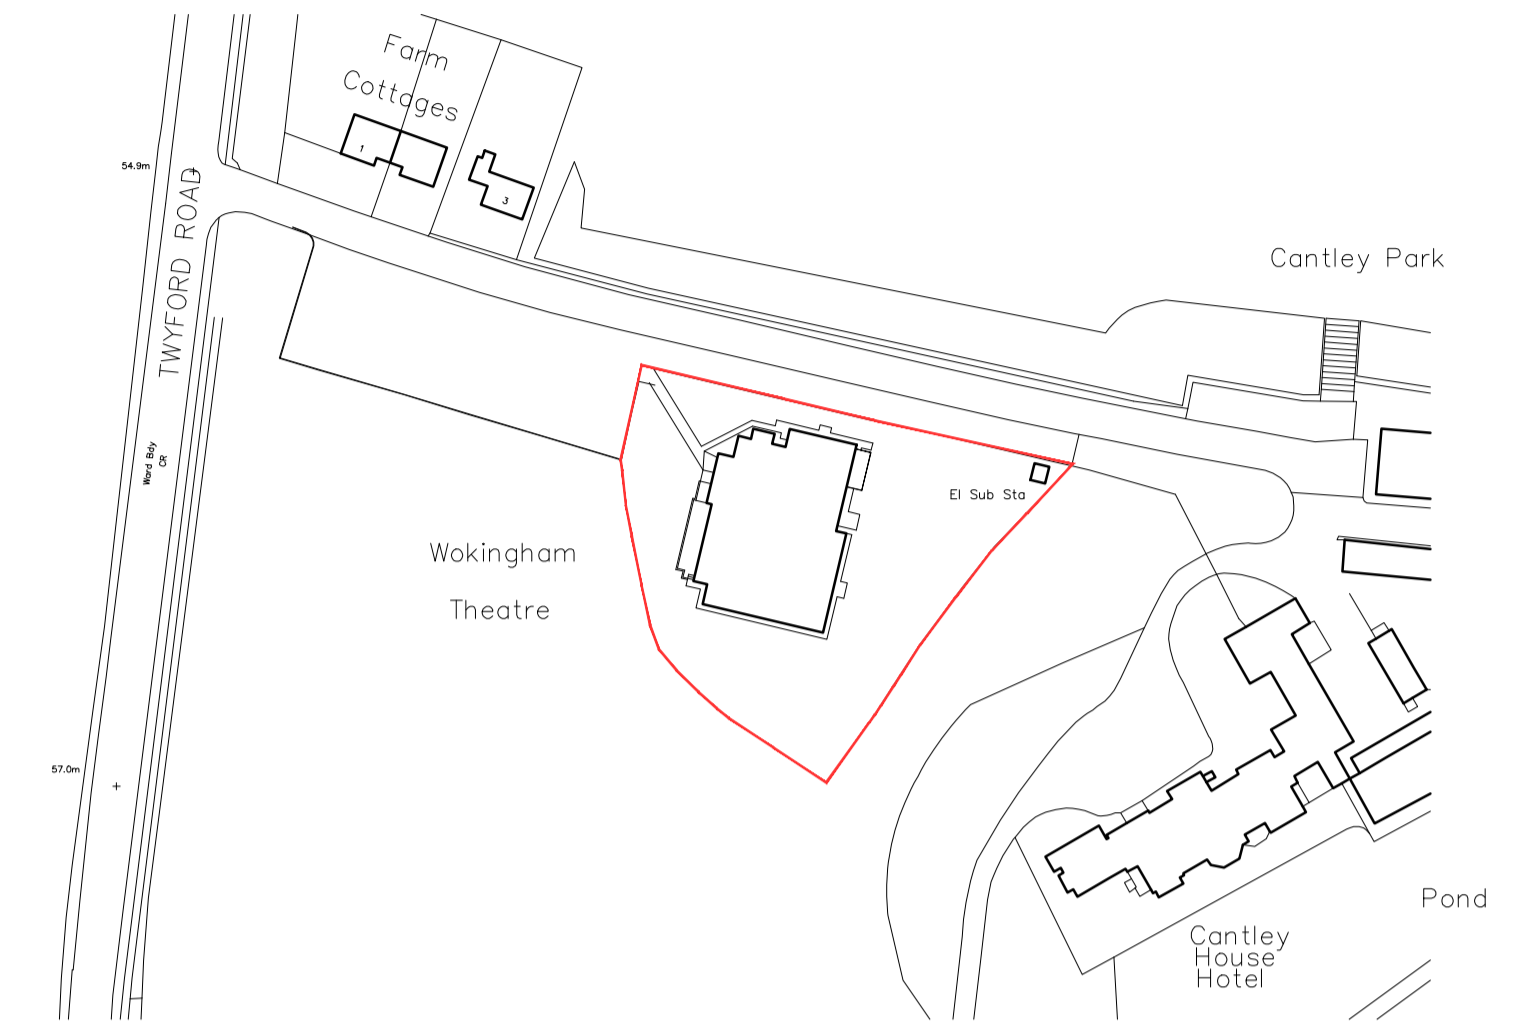

Location Plan (Scale 1:1250)

1:500 scale Bar
This Drawing has been produced for printing onto A1 size paper.
If printing on any other size please use the scale bar below.

1:1250 scale Bar
This Drawing has been produced for printing onto A1 size paper.
If printing on any other size please use the scale bar below.

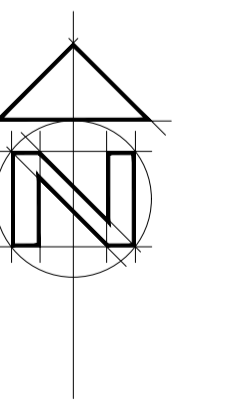

Day Tanner Ltd

ARCHITECTURE
AND PLANNING

CLIENT **Wokingham Theatre** www.daytanner.co.uk
 JOB **Wokingham Theatre, Twyford Road, Wokingham, RG40 5TU**
 DRG **BLOCK PLAN & LOCATION PLAN**

SCALE 1:100 DRAWN ALM DATE Oct'16 | 3261 / 214 | C

This page is intentionally left blank