
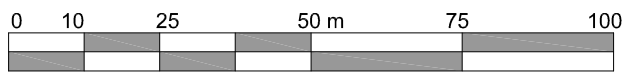
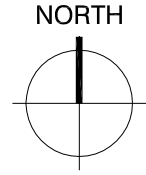


475

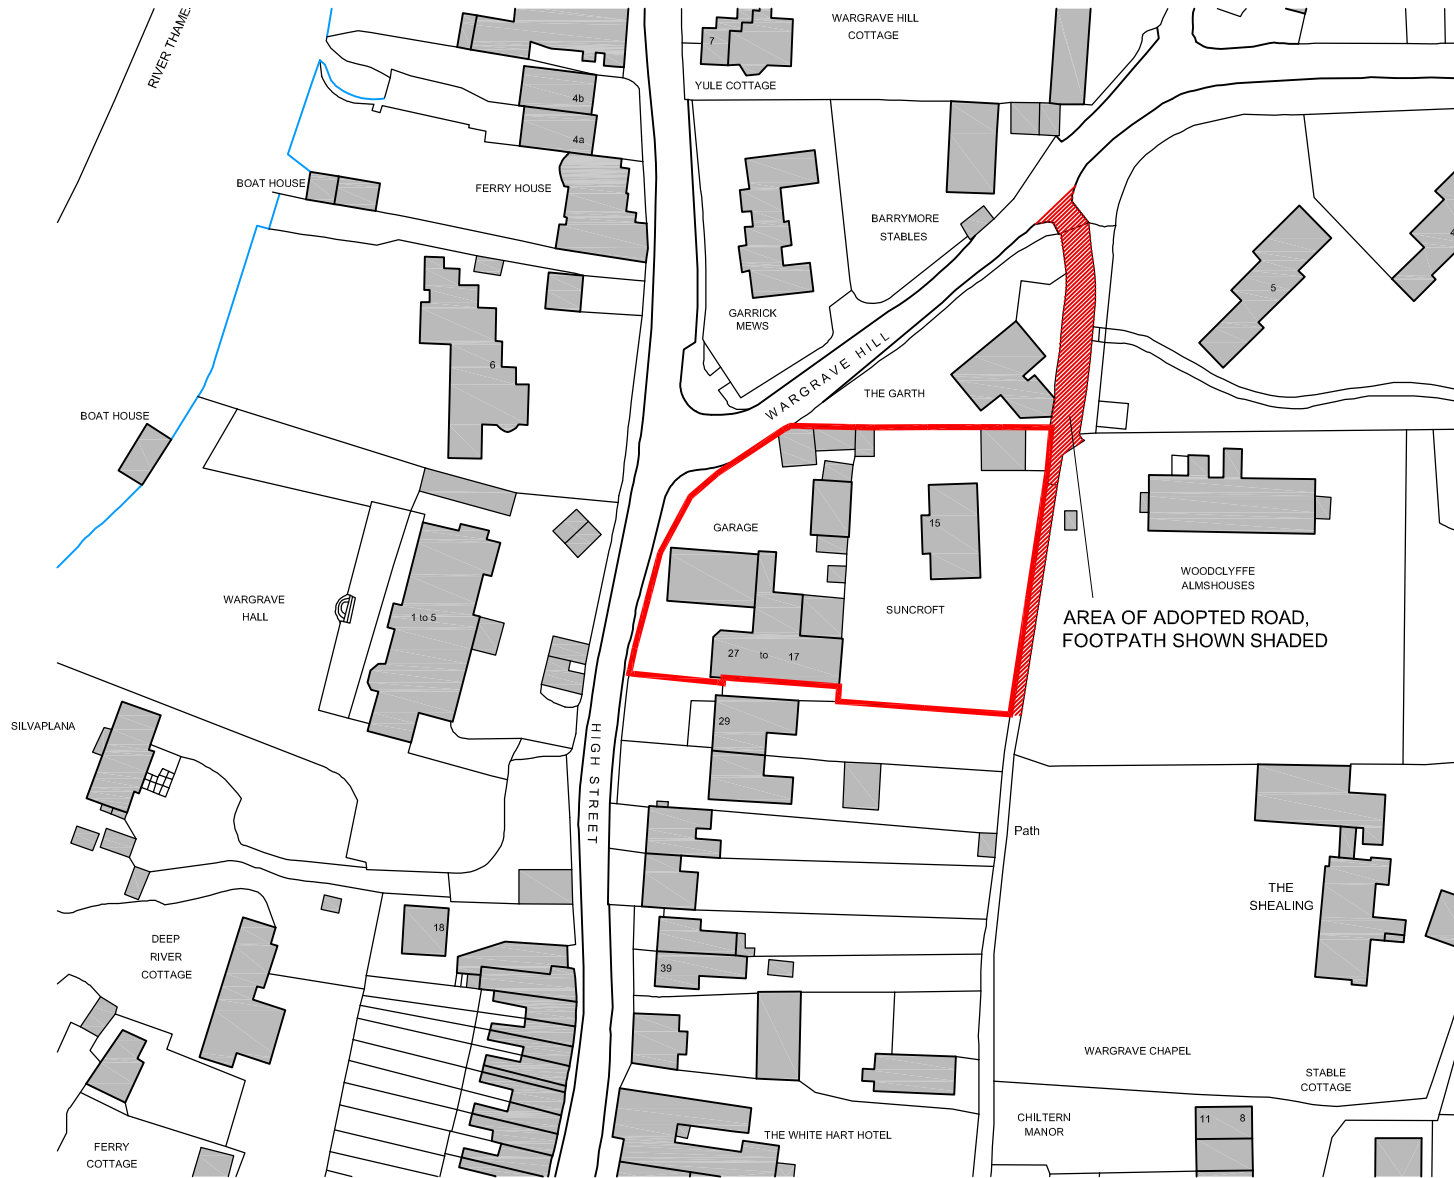

Scale 1:1250

ASCOT DESIGN
Timeless architecture

Ascot Design Ltd,
Berkshire House
39-51 High Street,
Ascot,
Berkshire,
SL5 7HY
Tel: 01344 299330
Fax: 01344 299331
Email: info@ascotdesign.com
www.ascotdesign.com

The copyright in this document and design is confidential to and the property of Ascot Design Limited

Status	PLANNING APPLICATION
Client	ORACLEMARKER
Project Title	Wargrave Motors, 15-27 High Street, Wargrave, Reading, RG10 8BU

Rev.	Date	Detail
DRAWING Title LOCATION PLAN		
Scale	Date	Drawn
1:1250	APR '17	DQ
DRAWING No. 16-P1382-LP		Rev. -

This page is intentionally left blank