


PARKLANDS, WOODLANDS AVENUE, READING  
SKETCH LAYOUT FOR PROPOSED NEW SALES ARENA

1:100 © IAS

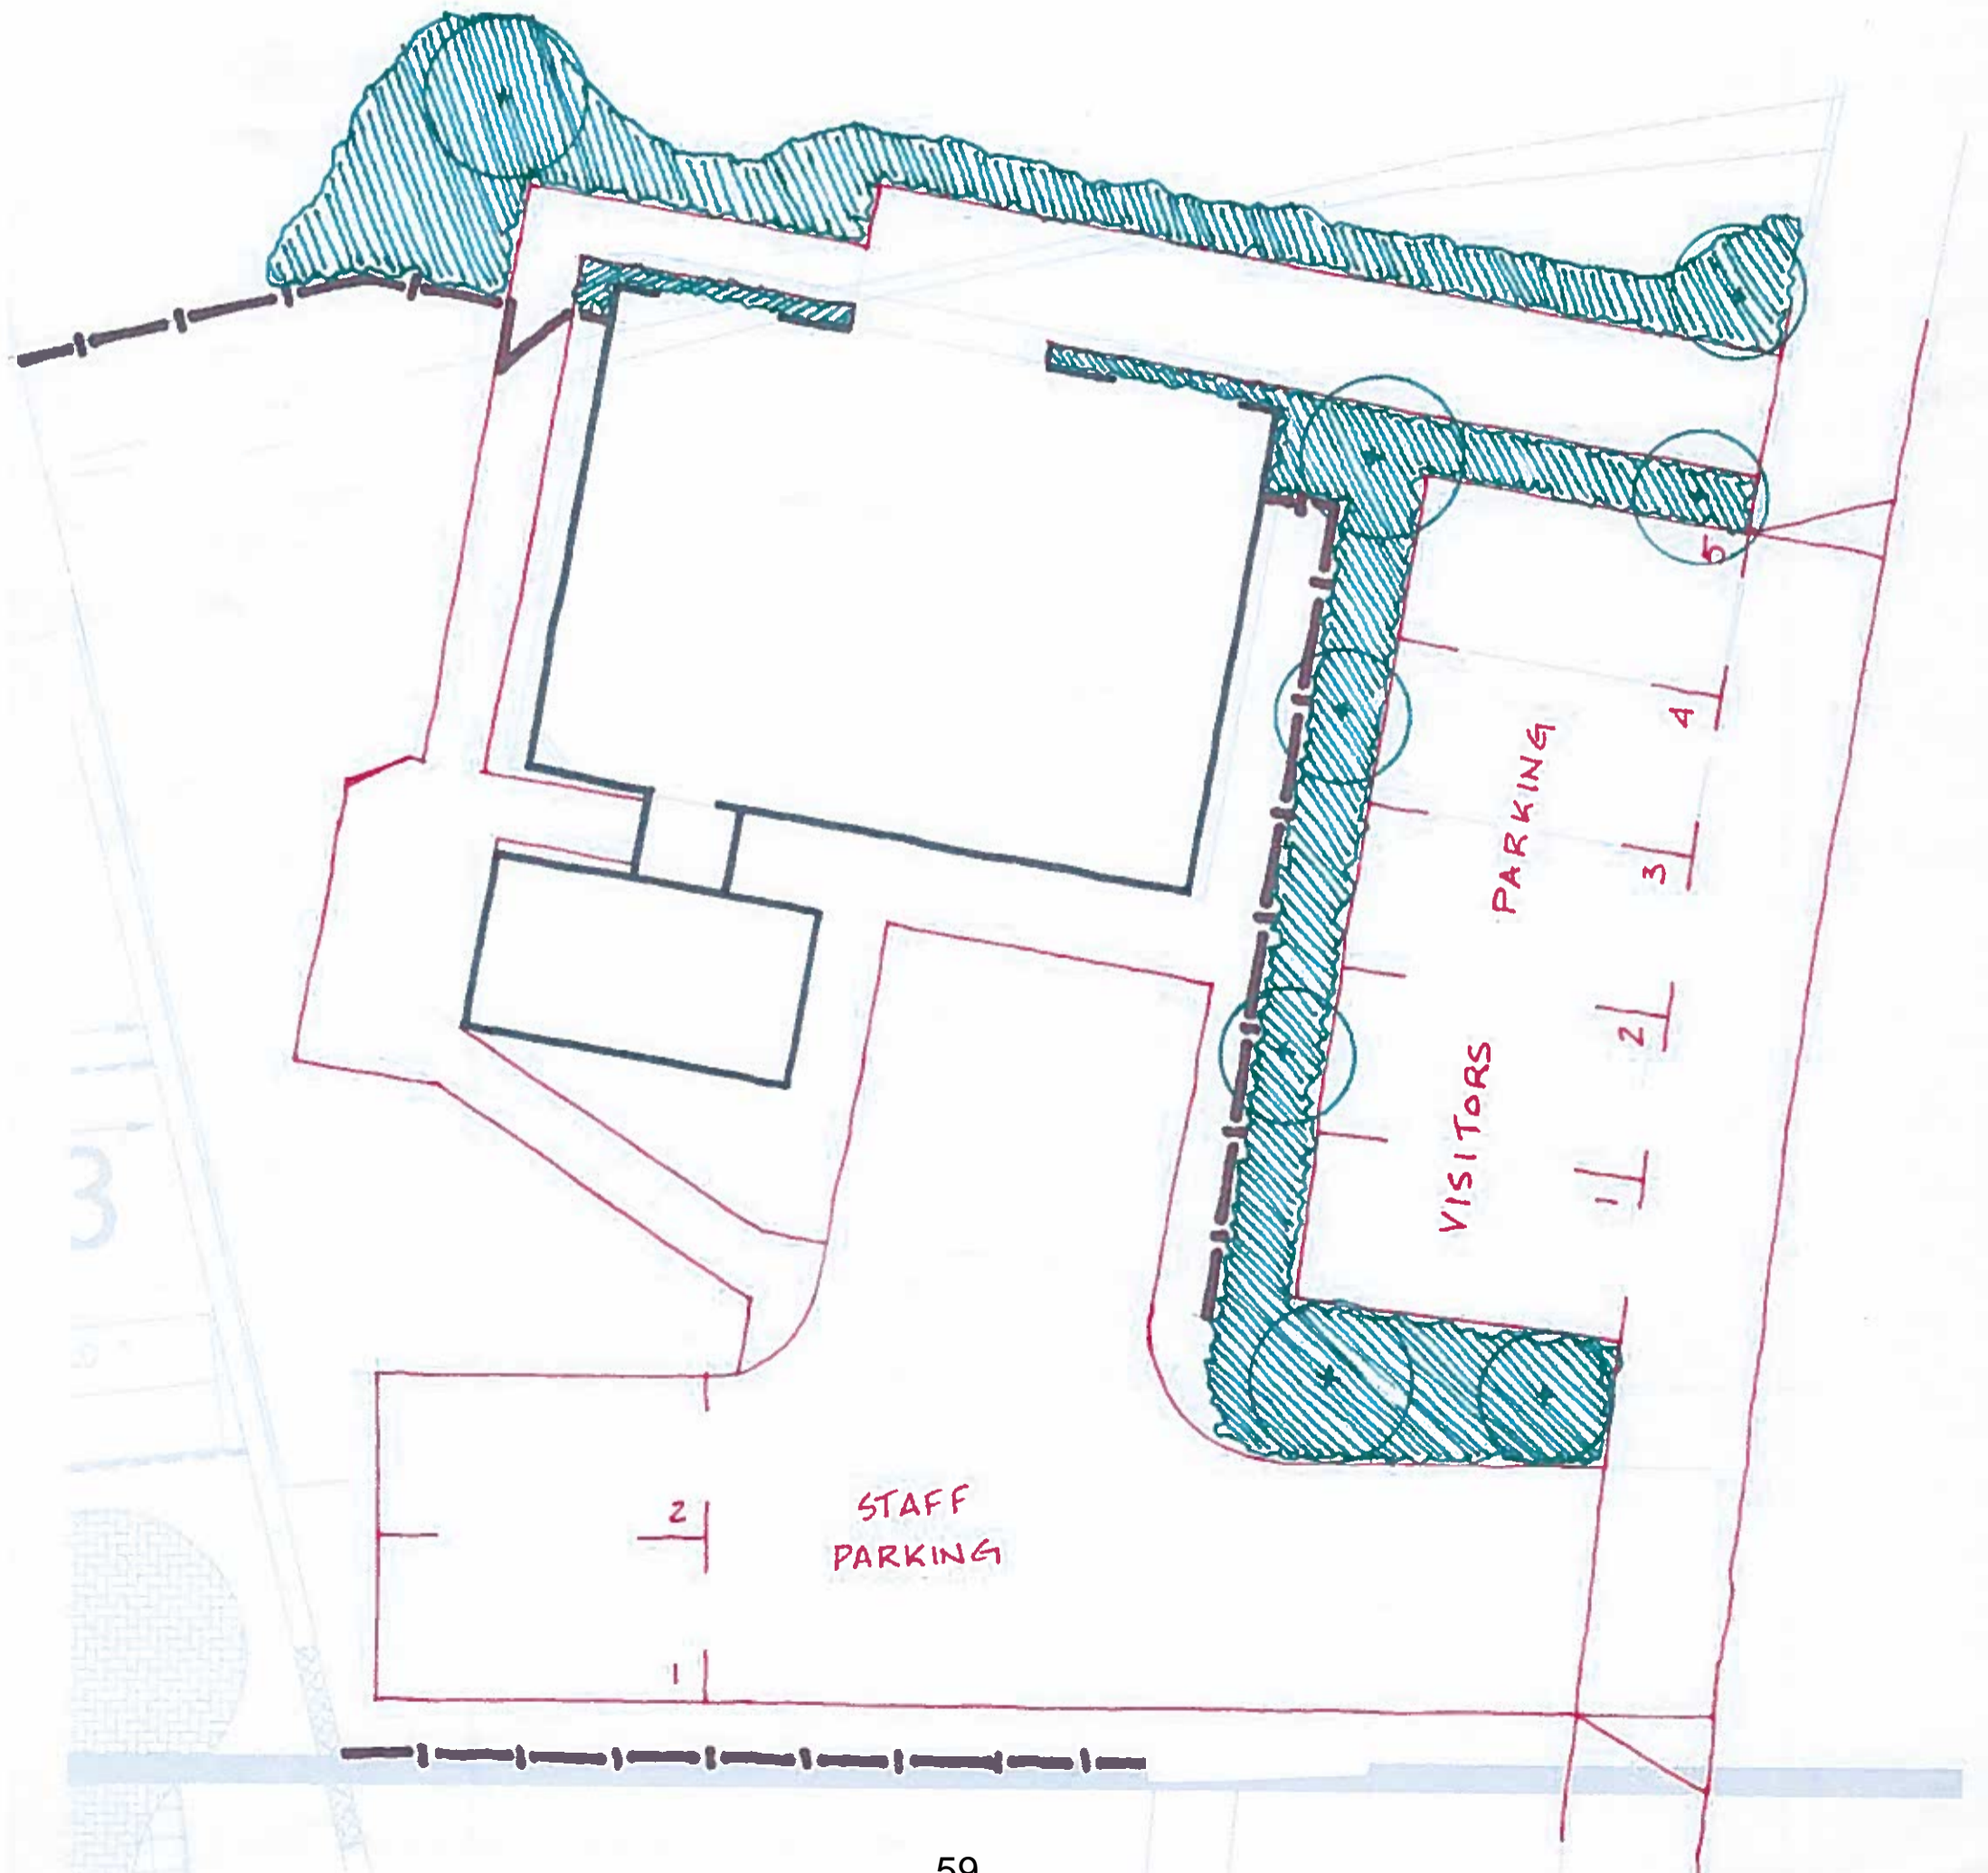

This page is intentionally left blank