


5

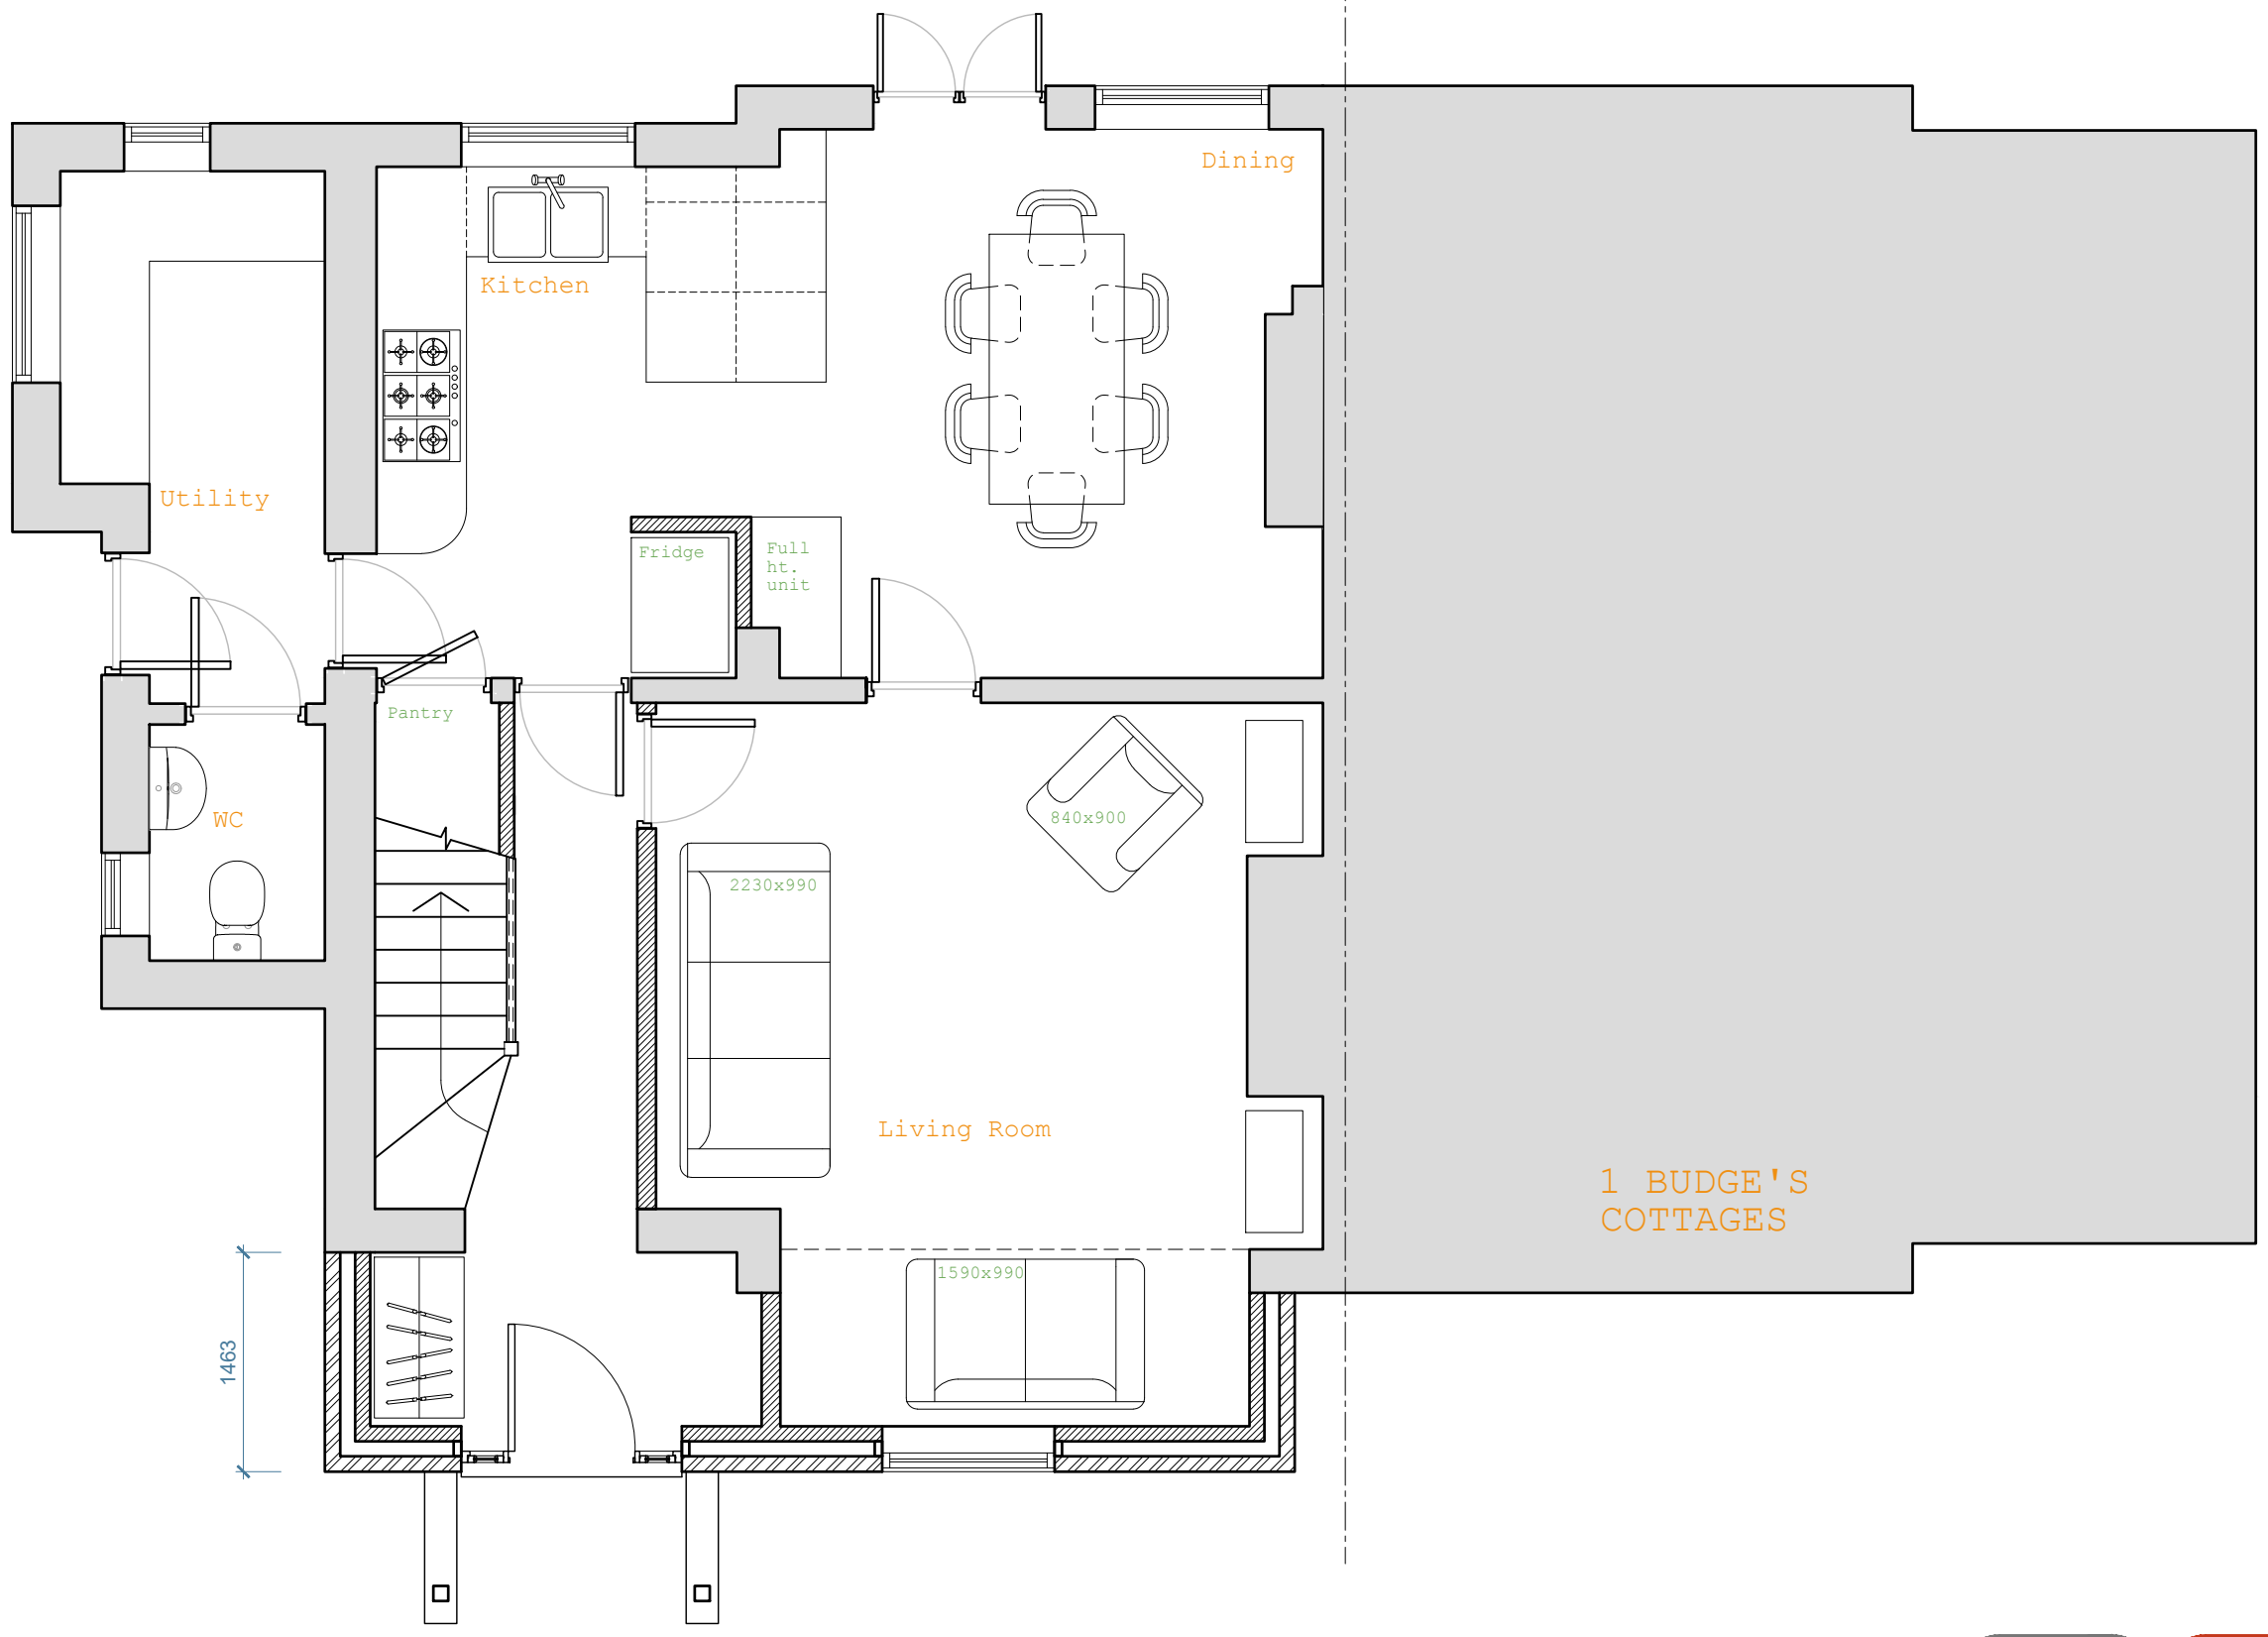

www.colonyarchitects.com
 colony architects ltd has undertaken this survey and prepared this drawing to a level of accuracy commensurate with the scale indicated on the drawing. any dimensions extracted should be treated accordingly.
 Unless indicated do not use this drawing to produce any fabrication drawings, cutting lists or schedules of work, including setting out dimensions.

project
2 Budes Cottages
 Keephatch Rd, Wokingham
 Helen Bolton
 Fred Warren
 drawing 13124
Proposed Ground Floor Plan

project drawing number revision
341 01-00 -
 date stage
 June 2017 planning
 scale size author checker
 1:50 A3 AJR EGM
 © 2015 colony architects



12
11
10
9
8
7
6
5
4
3
2
1
1:50 scale @ A3 0 metres

9



PROPOSED FRONT ELEVATION

www.colonyarchitects.com
colony architects ltd has undertaken this survey and prepared this drawing to a level of accuracy commensurate with the scale indicated on the drawing. any dimensions extracted should be treated accordingly.
Unless indicated do not use this drawing to produce any fabrication drawings, cutting lists or schedules of works, including setting out dimensions.
© 2015 colony architects

project
2 Budes Cottages
Keephatch Rd, Wokingham
Raven Bolton
Fred Warren
drawing title
Proposed Front Elevation

project	drawing number	revision
341	04-01	-
date	status	
June 2017	planning	
scale	size	author
1:50	A3	AJR
		EGM

© 2015 colony architects

colony
architects
RIBA #

12
11
10
9
8
7
6
5
4
3
2
1
1:50 scale @ A3 0 metres

2



www.colonyarchitects.com
colony architects ltd has undertaken this survey and prepared this drawing to a level of accuracy commensurate with the scale indicated on the drawing. any dimensions extracted should be treated accordingly.
Unless indicated do not use this drawing to produce any fabrication drawings, cutting lists or schedules of works, including setting out dimensions.

project
2 Budes Cottages
Keepatch Rd, Wokingham
Raven Bolton
Fred Warren
drawing title
Sketch Views

project	drawing number	revision
341	SKV1	-
date	status	
June 2017	planning	
scale	size	author
1:50	A3	AJR EGM
© 2015 colony architects		



This page is intentionally left blank