


Ordnance Survey © Crown Copyright 2017. All rights reserved.  
 Licence number 100022432. Plotted Scale - 1:1250

*Location Plan 1:1250*

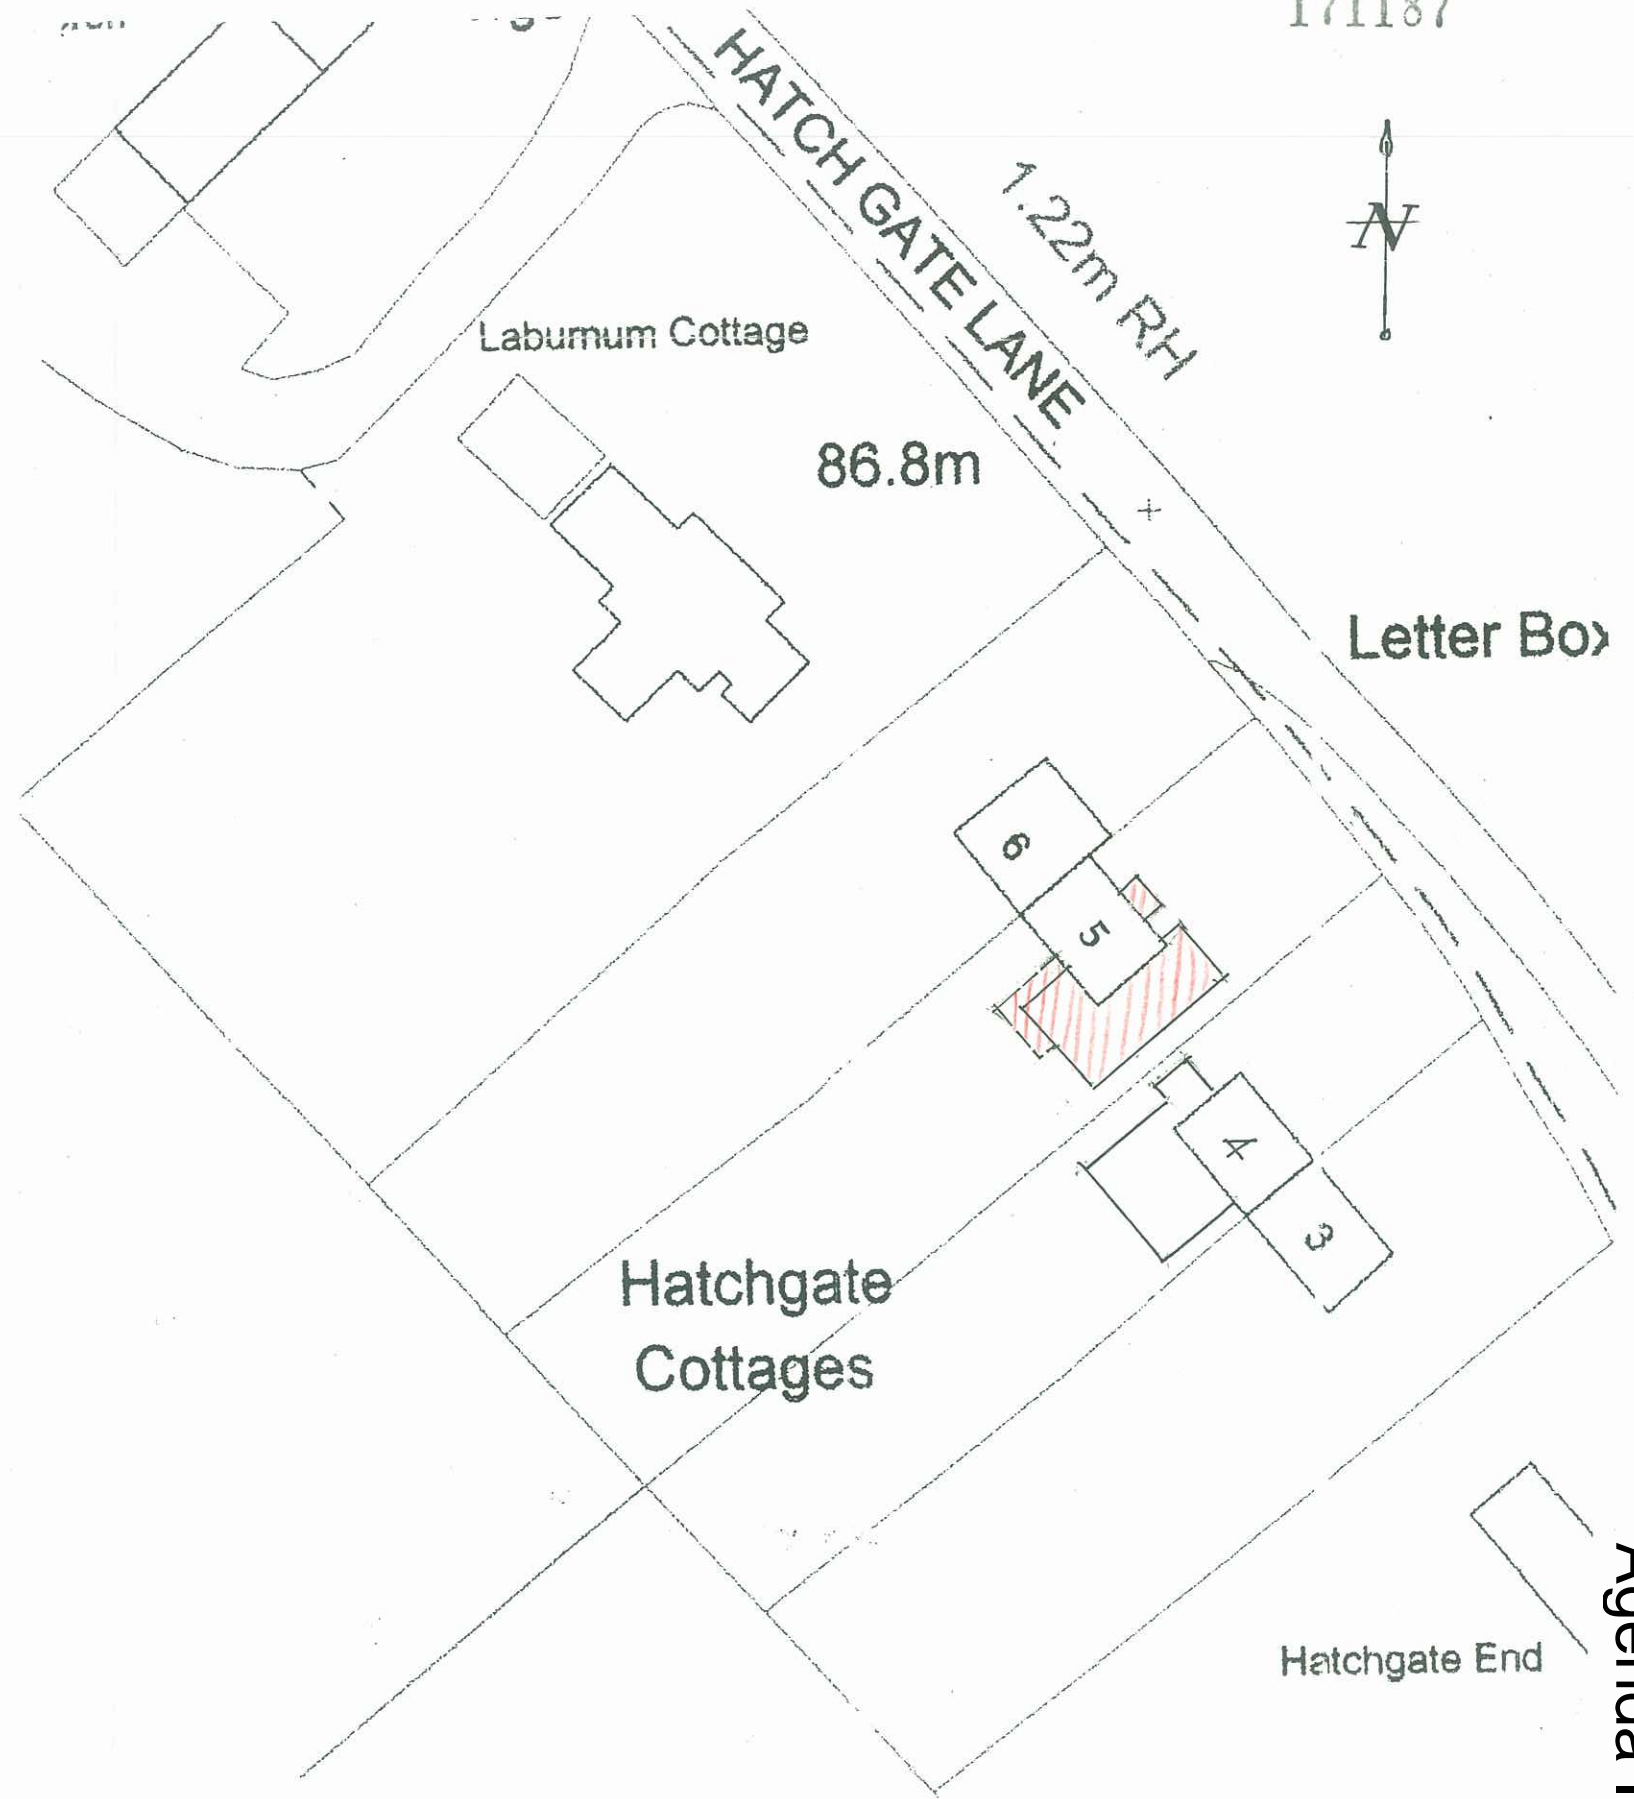

*Block Plan 1:500*

This page is intentionally left blank