

**NOTES:**

SUBJECT TO STATUTORY CONSENTS



BASED ON SURVEY BY GREENHATCH, REF: DRAWING NO. 14924 PLOT 62-67 REV. 0, MARCH 2015

BASED ON OS MAP REPRODUCED BY PERMISSION OF CONTROLLER OF HM STATIONARY OFFICE (c) CROWN COPYRIGHT

COPYRIGHT RESERVED

DO NOT USE ELECTRONIC VERSIONS OF THIS DRAWING TO DETERMINE DIMENSIONS UNLESS SPECIFICALLY AUTHORISED BY MICHAEL SPARKS ASSOCIATES

IF USING AN ELECTRONIC VERSION OF THIS DRAWING FIGURED DIMENSIONS TAKE PRECEDENCE AND NOTIFY MICHAEL SPARKS ASSOCIATES OF ANY DISCREPANCIES

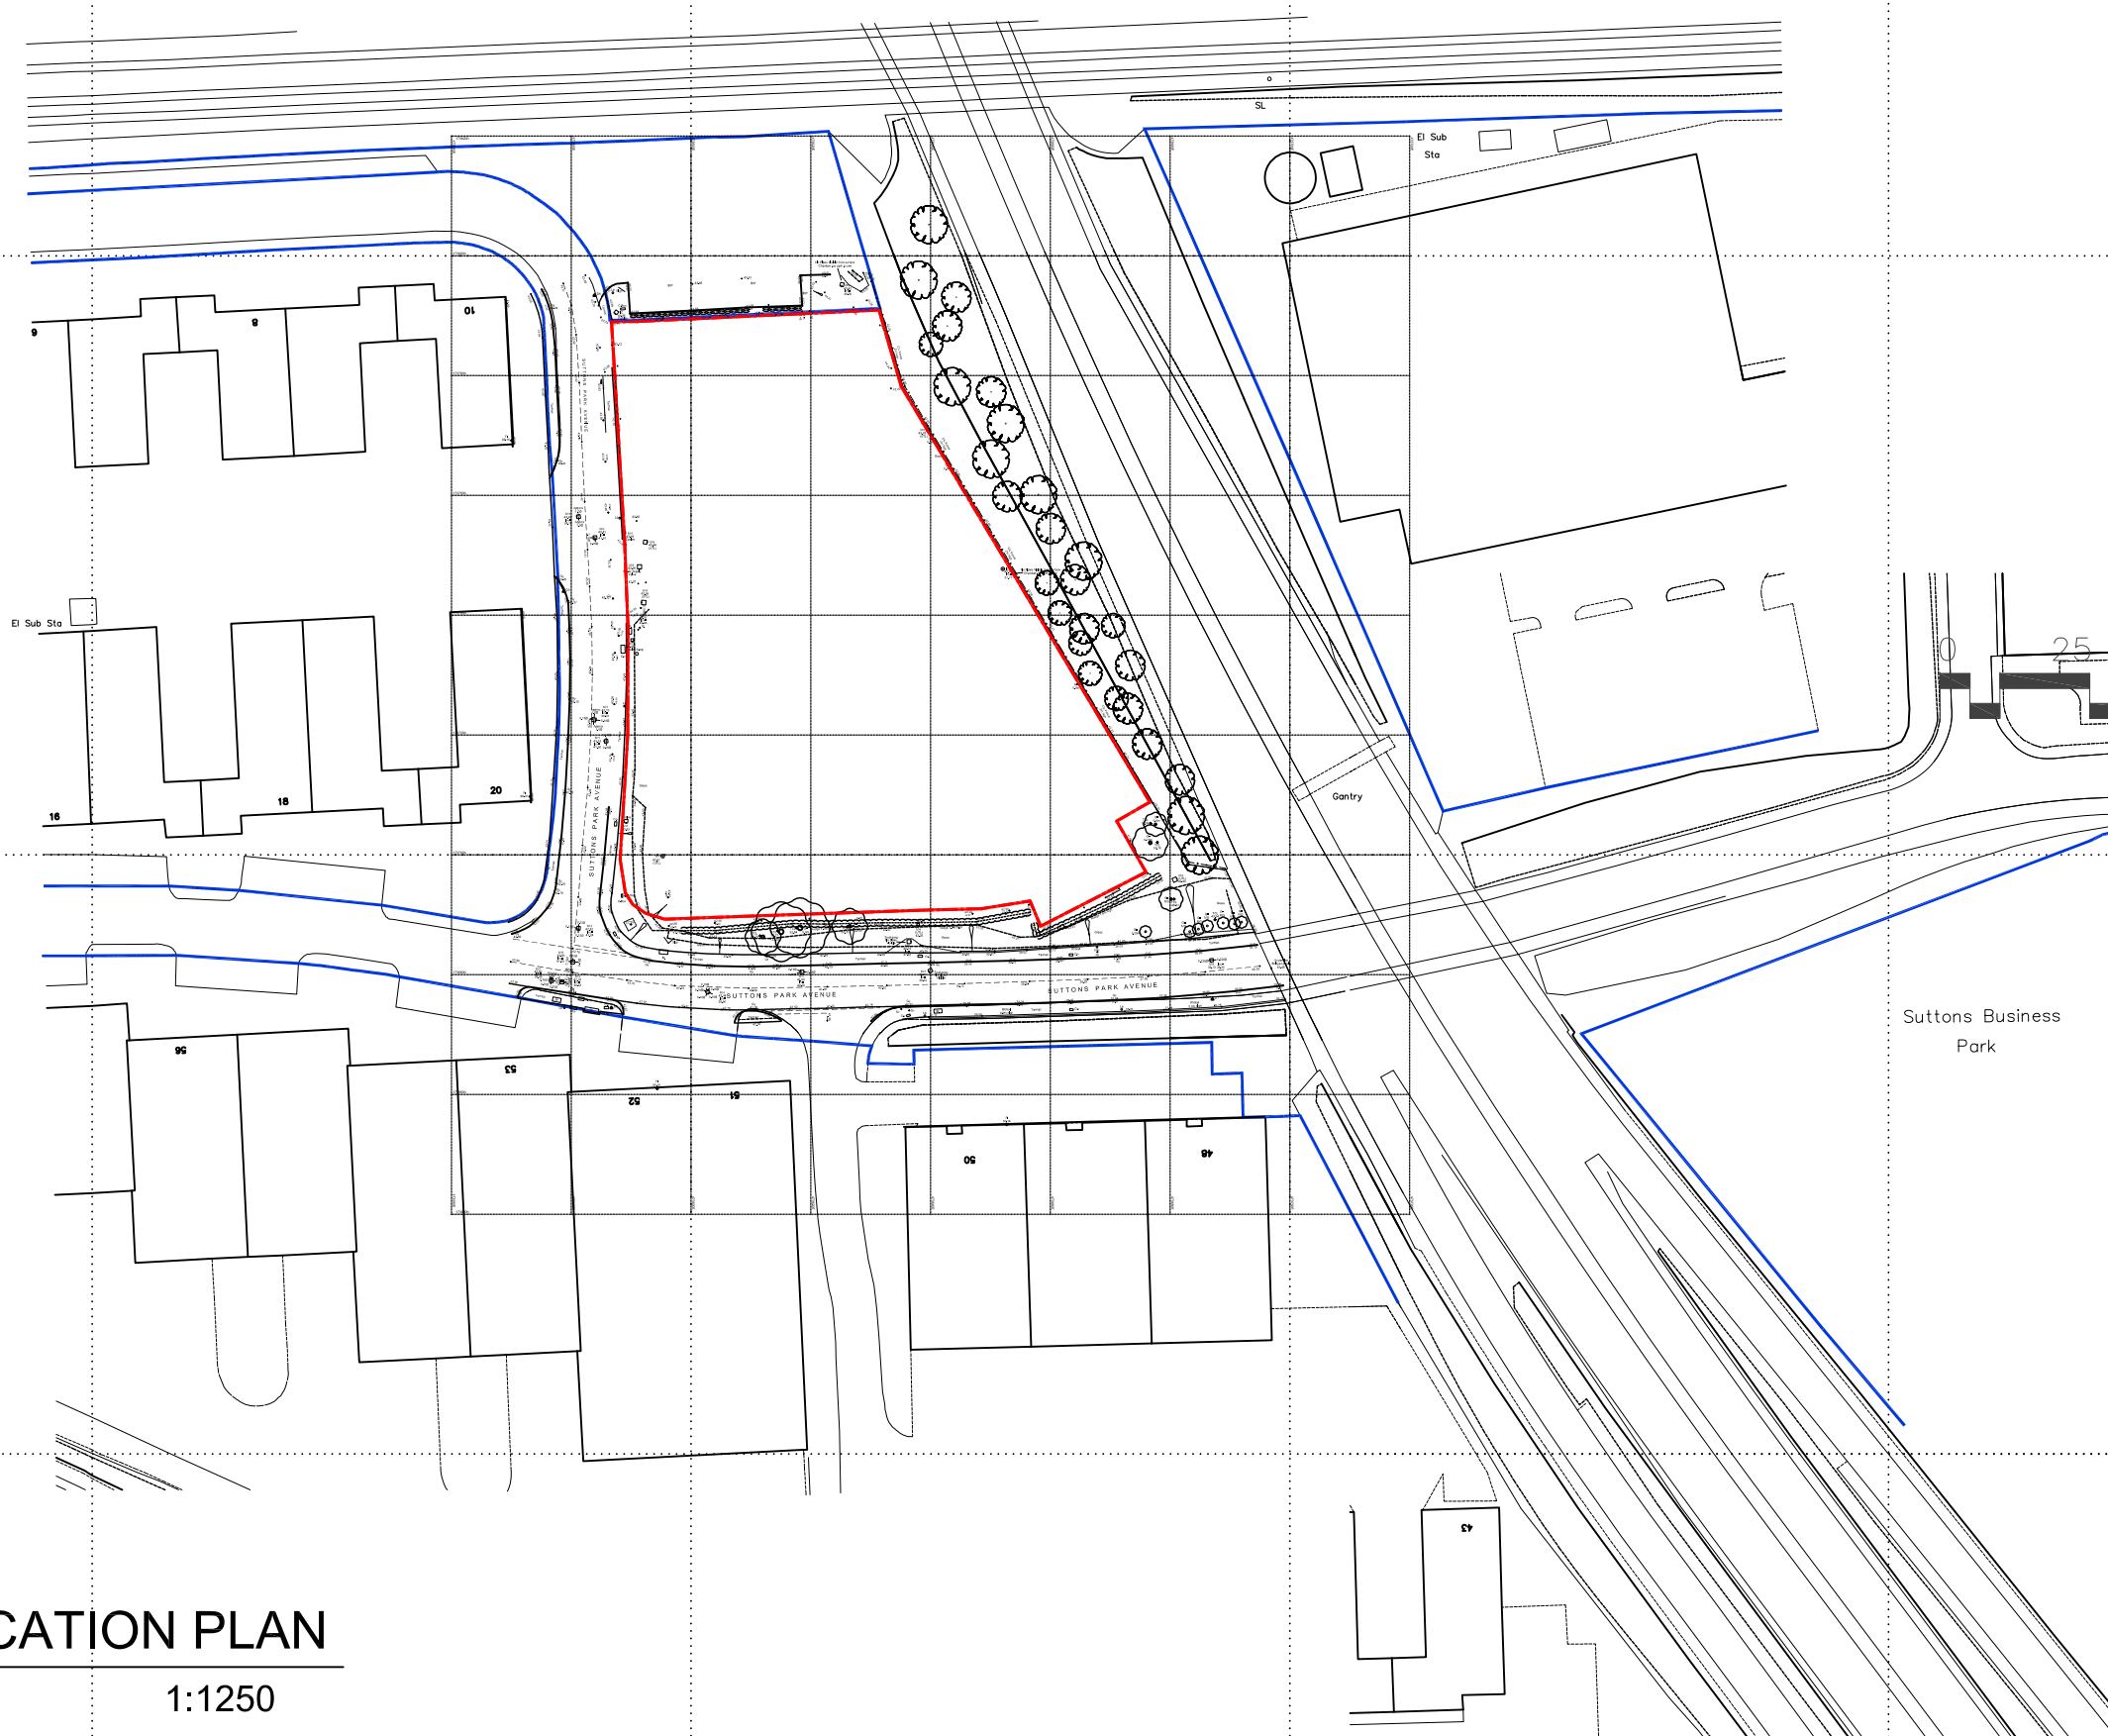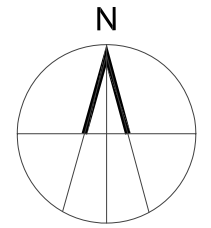

109

B	07.07.17	Scale amended.	sd	-
A	19.05.17	Blue line shown.	sd	-
REV	DATE	NOTE	DRAW	CHKD

**MICHAEL SPARKS ASSOCIATES**

**Standard Life Investments**

CHARTERED ARCHITECTS

11 PLATO PLACE  
ST. DIONIS ROAD  
LONDON SW6 4TU

TELEPHONE: 020 7736 6162  
www.msa-architects.co.uk

TITLE		
SUTTONS BUSINESS PARK, READING		
DRAWING		
PLOT C		
SITE LOCATION PLAN		
CLIENT		
STANDARD LIFE INVESTMENTS		
DATE	SCALE	DRAWN
JANUARY 2017	1:500 @ A3	ST
STATUS	CHECKED	
PLANNING	SD	
DRAWING NUMBER		
30905-PL-200B		

01  
200

**SITE LOCATION PLAN**

1:1250

This page is intentionally left blank