


DO NOT SCALE

\\WDC-PP2\DATA\ENG\MAJOR SCHEMES\WDC\WOKINGHAM_DISTRIBUTOR_ROAD\EASTERN_GATEWAY\15 CAD\13.1 DRAWINGS\SWDR-SUP-001.DWG 20/11/2017 08:55:03 Alexander Reed

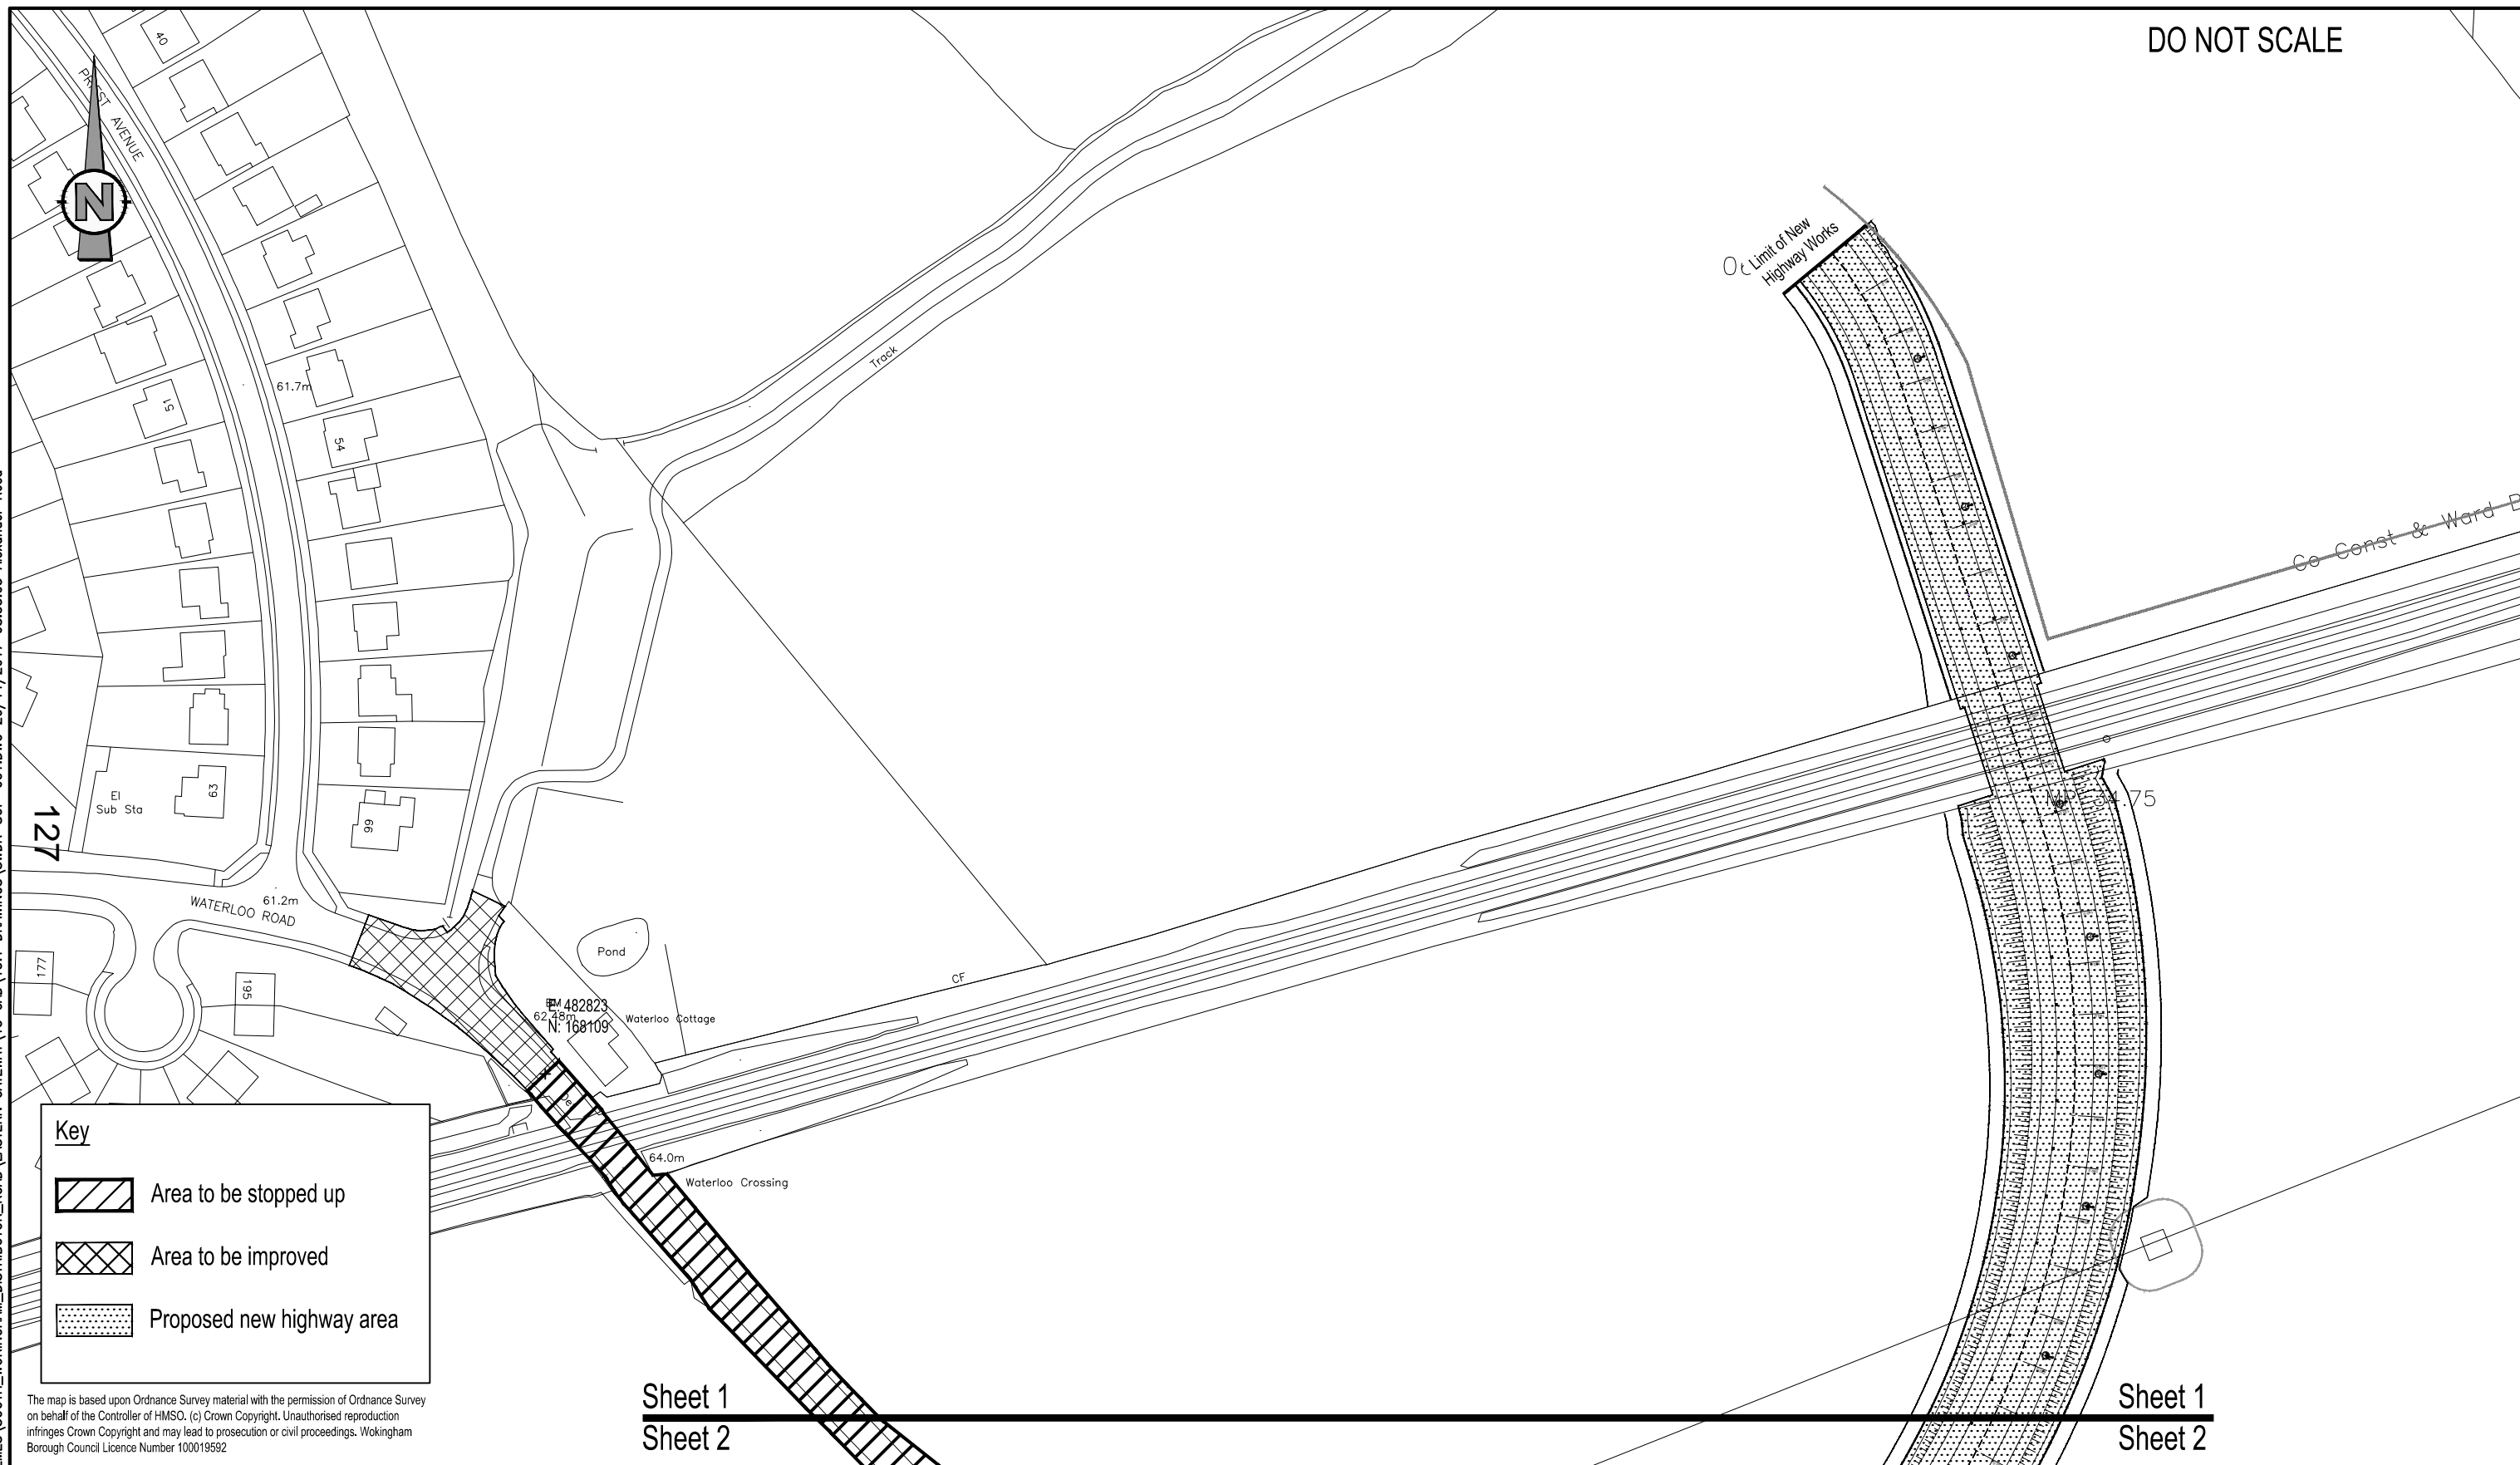

Key

- Area to be stopped up
- Area to be improved
- Proposed new highway area

The map is based upon Ordnance Survey material with the permission of Ordnance Survey on behalf of the Controller of HMSO. (c) Crown Copyright. Unauthorised reproduction infringes Crown Copyright and may lead to prosecution or civil proceedings. Wokingham Borough Council Licence Number 100019592

Sheet 1
Sheet 2

Sheet 1
Sheet 2

REV	DATE	BY	DESCRIPTION	CHK	APD
DRAWING STATUS: FOR INFORMATION ONLY					

**WOKINGHAM
BOROUGH COUNCIL**

Shute End, Wokingham, Berkshire RG40 1BN
Tel: (0118) 974 6000 Web: www.wokingham.gov.uk

CLIENT:	
ARCHITECT:	

PROJECT:	SOUTH WOKINGHAM DISTRIBUTOR ROAD EASTERN GATEWAY
TITLE:	STOPPING UP PLAN SHEET 1 OF 2 (PRINT AT A3)

SCALE @ A3:	1:1250	CHECKED:		APPROVED:	
CAD FILE:	SWDR-SUP-001	DESIGN-DRAWN:	AR	DATE:	October 2017
PROJECT No:	SWDR	DRAWING No:	SUP-001	REV:	-

This page is intentionally left blank