


\\WDC-PP2\DATA\ENG\MAJOR SCHEMES\WDC\WOKINGHAM\WOKINGHAM_DISTRIBUTOR_ROAD\EASTERN_GATEWAY\15 CAD\13.1 DRAWINGS\SWDR-SUP-001.DWG 20/11/2017 08:56:02 Alexander Reed

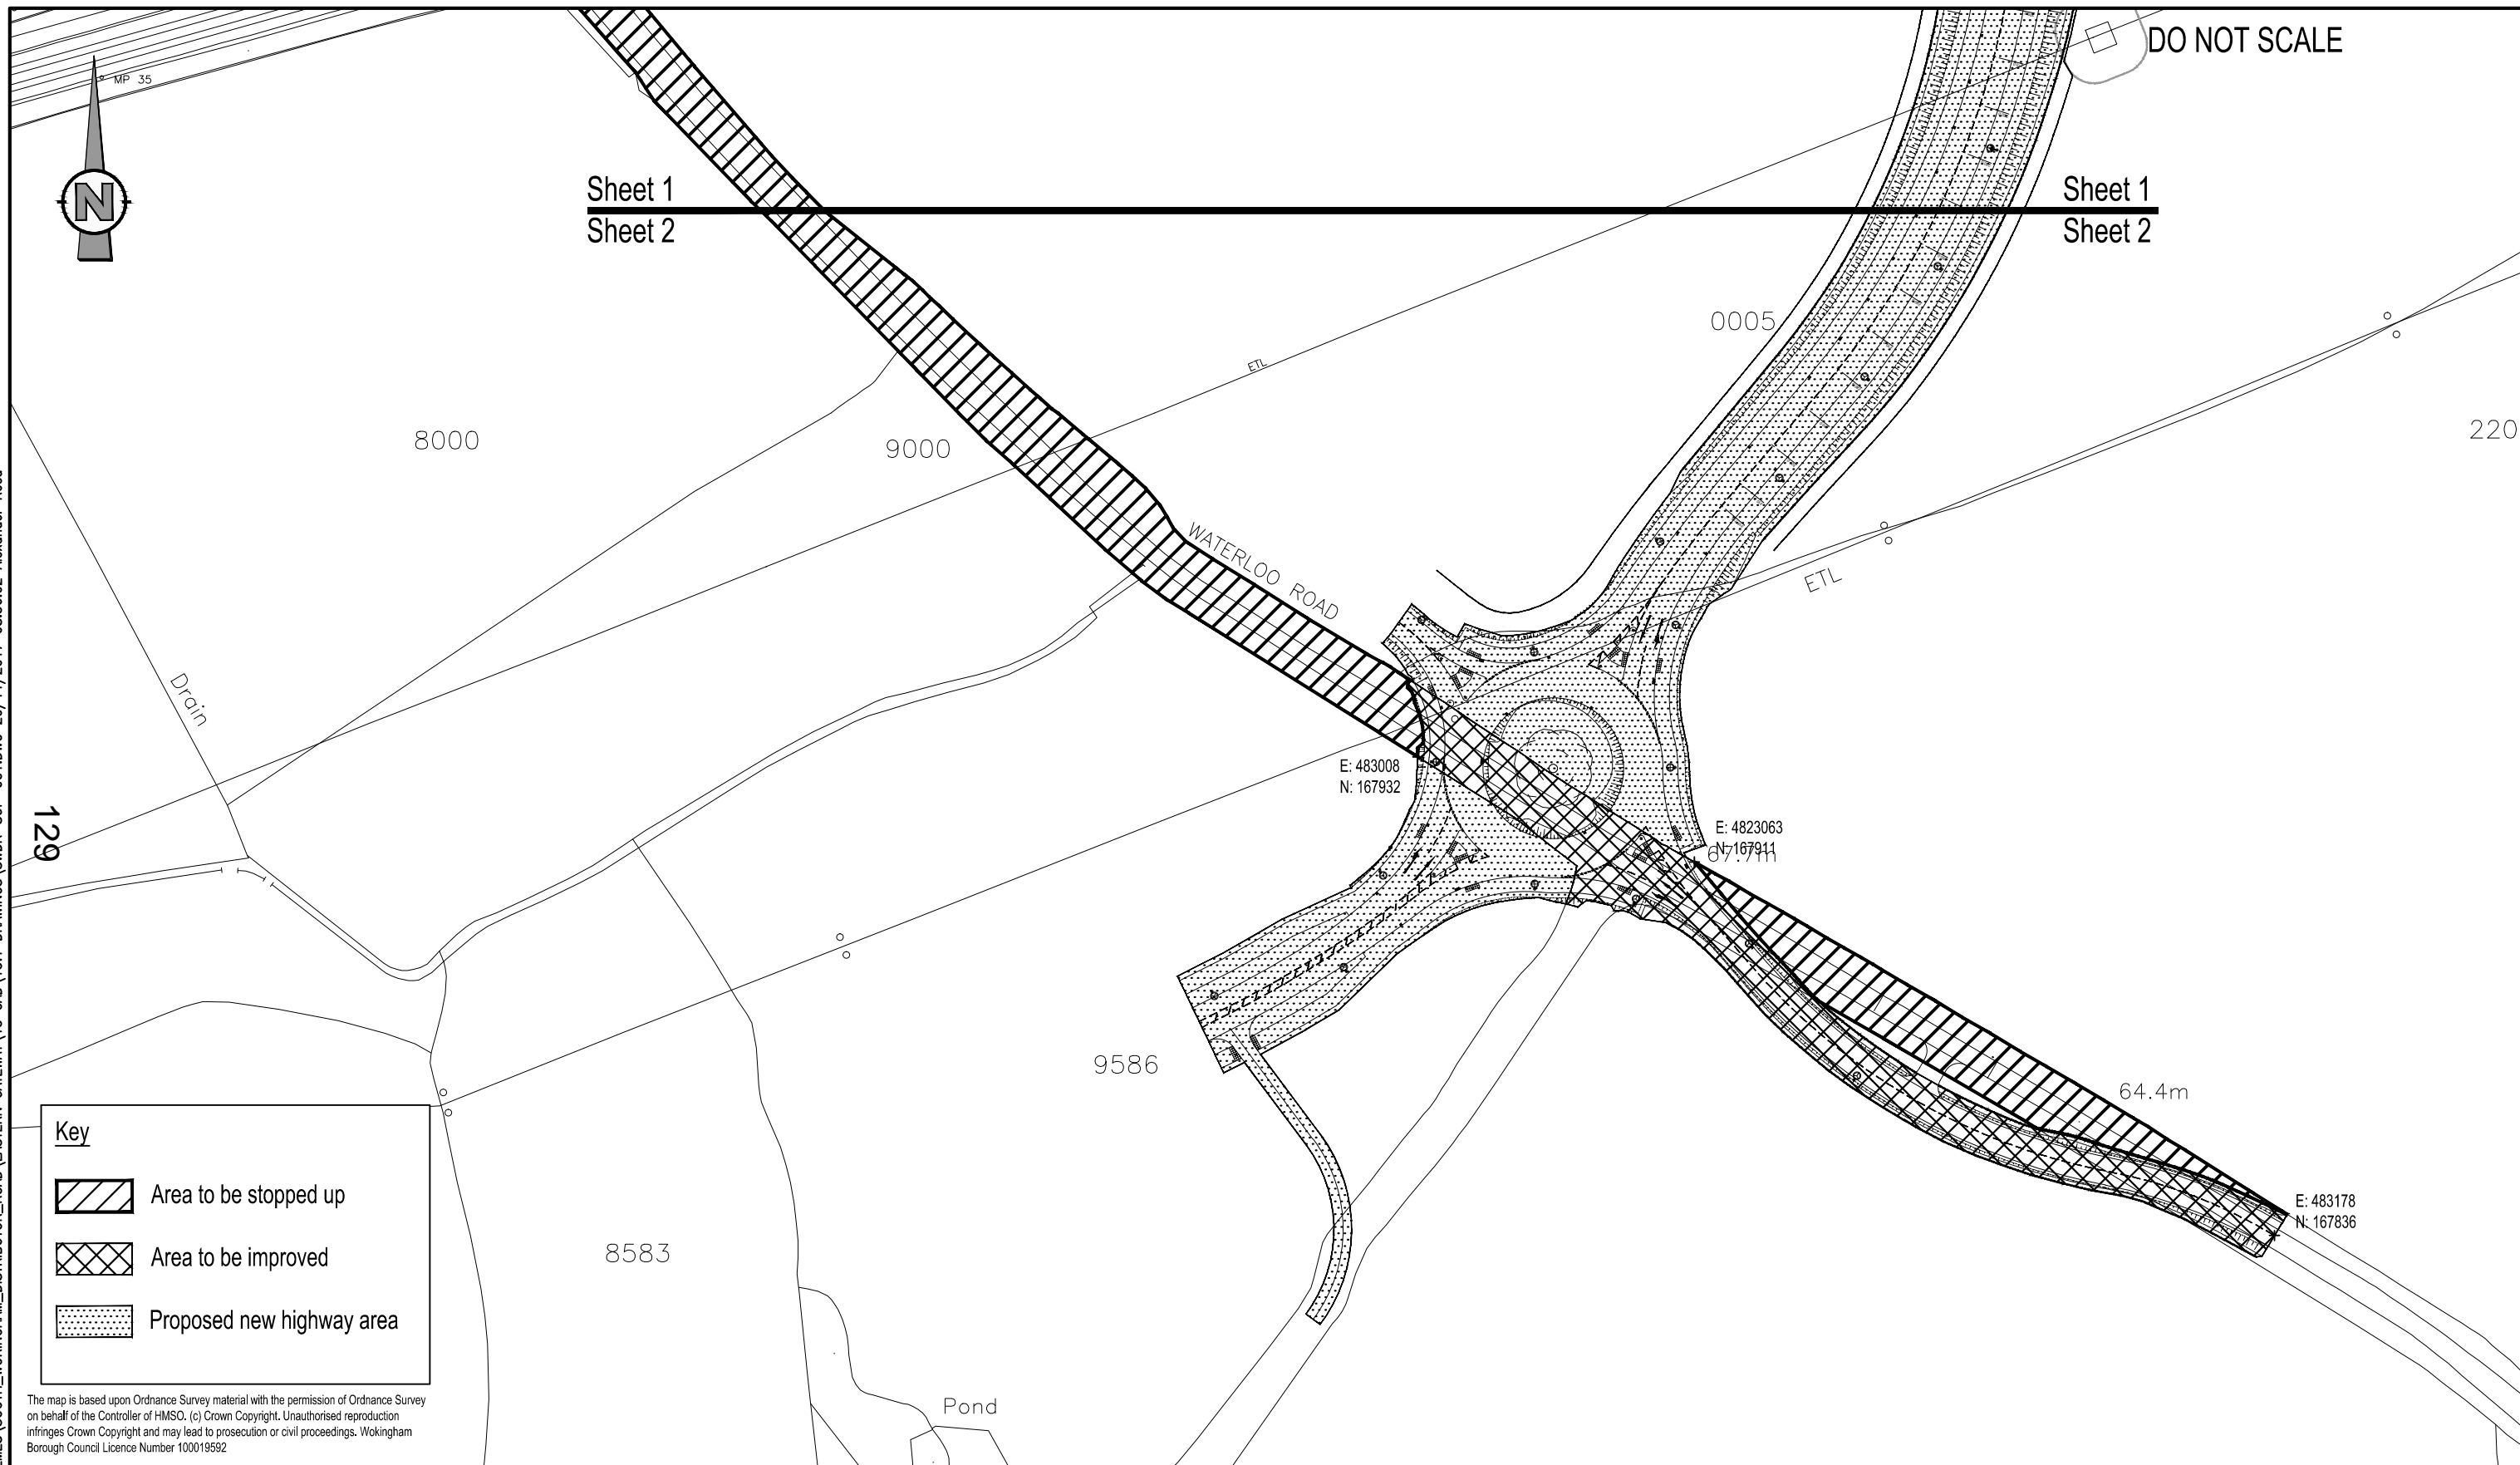

Key

- Area to be stopped up
- Area to be improved
- Proposed new highway area

The map is based upon Ordnance Survey material with the permission of Ordnance Survey on behalf of the Controller of HMSO. (c) Crown Copyright. Unauthorised reproduction infringes Crown Copyright and may lead to prosecution or civil proceedings. Wokingham Borough Council Licence Number 100019592

| REV | DATE | BY | DESCRIPTION | CHK | APD |
|-----|------|----|-------------|-----|-----|
| | | | | | |

DRAWING STATUS: **FOR INFORMATION ONLY**



**WOKINGHAM
BOROUGH COUNCIL**

Shute End, Wokingham, Berkshire RG40 1BN
Tel: (0118) 974 6000 Web: www.wokingham.gov.uk

| | |
|------------|--|
| CLIENT: | |
| ARCHITECT: | |

| | |
|----------|---|
| PROJECT: | SOUTH WOKINGHAM DISTRIBUTOR ROAD EASTERN GATEWAY |
| TITLE: | STOPPING UP PLANS SHEET 2 OF 2 (PRINT AT A3) |

| | | | | | |
|-------------|--------------|---------------|---------|-----------|--------------|
| SCALE @ A3: | 1:1250 | CHECKED: | | APPROVED: | |
| CAD FILE: | SWDR-SUP-001 | DESIGN-DRAWN: | AR | DATE: | October 2017 |
| PROJECT No: | SWDR | DRAWING No: | SUP-001 | REV: | - |

This page is intentionally left blank