


**Notes**


All dimensions and levels on site are to be checked prior to commencement of work.

This drawing is the copyright of **The Edwards Irish Partnership LLP**

NB: All materials and details as original dwelling

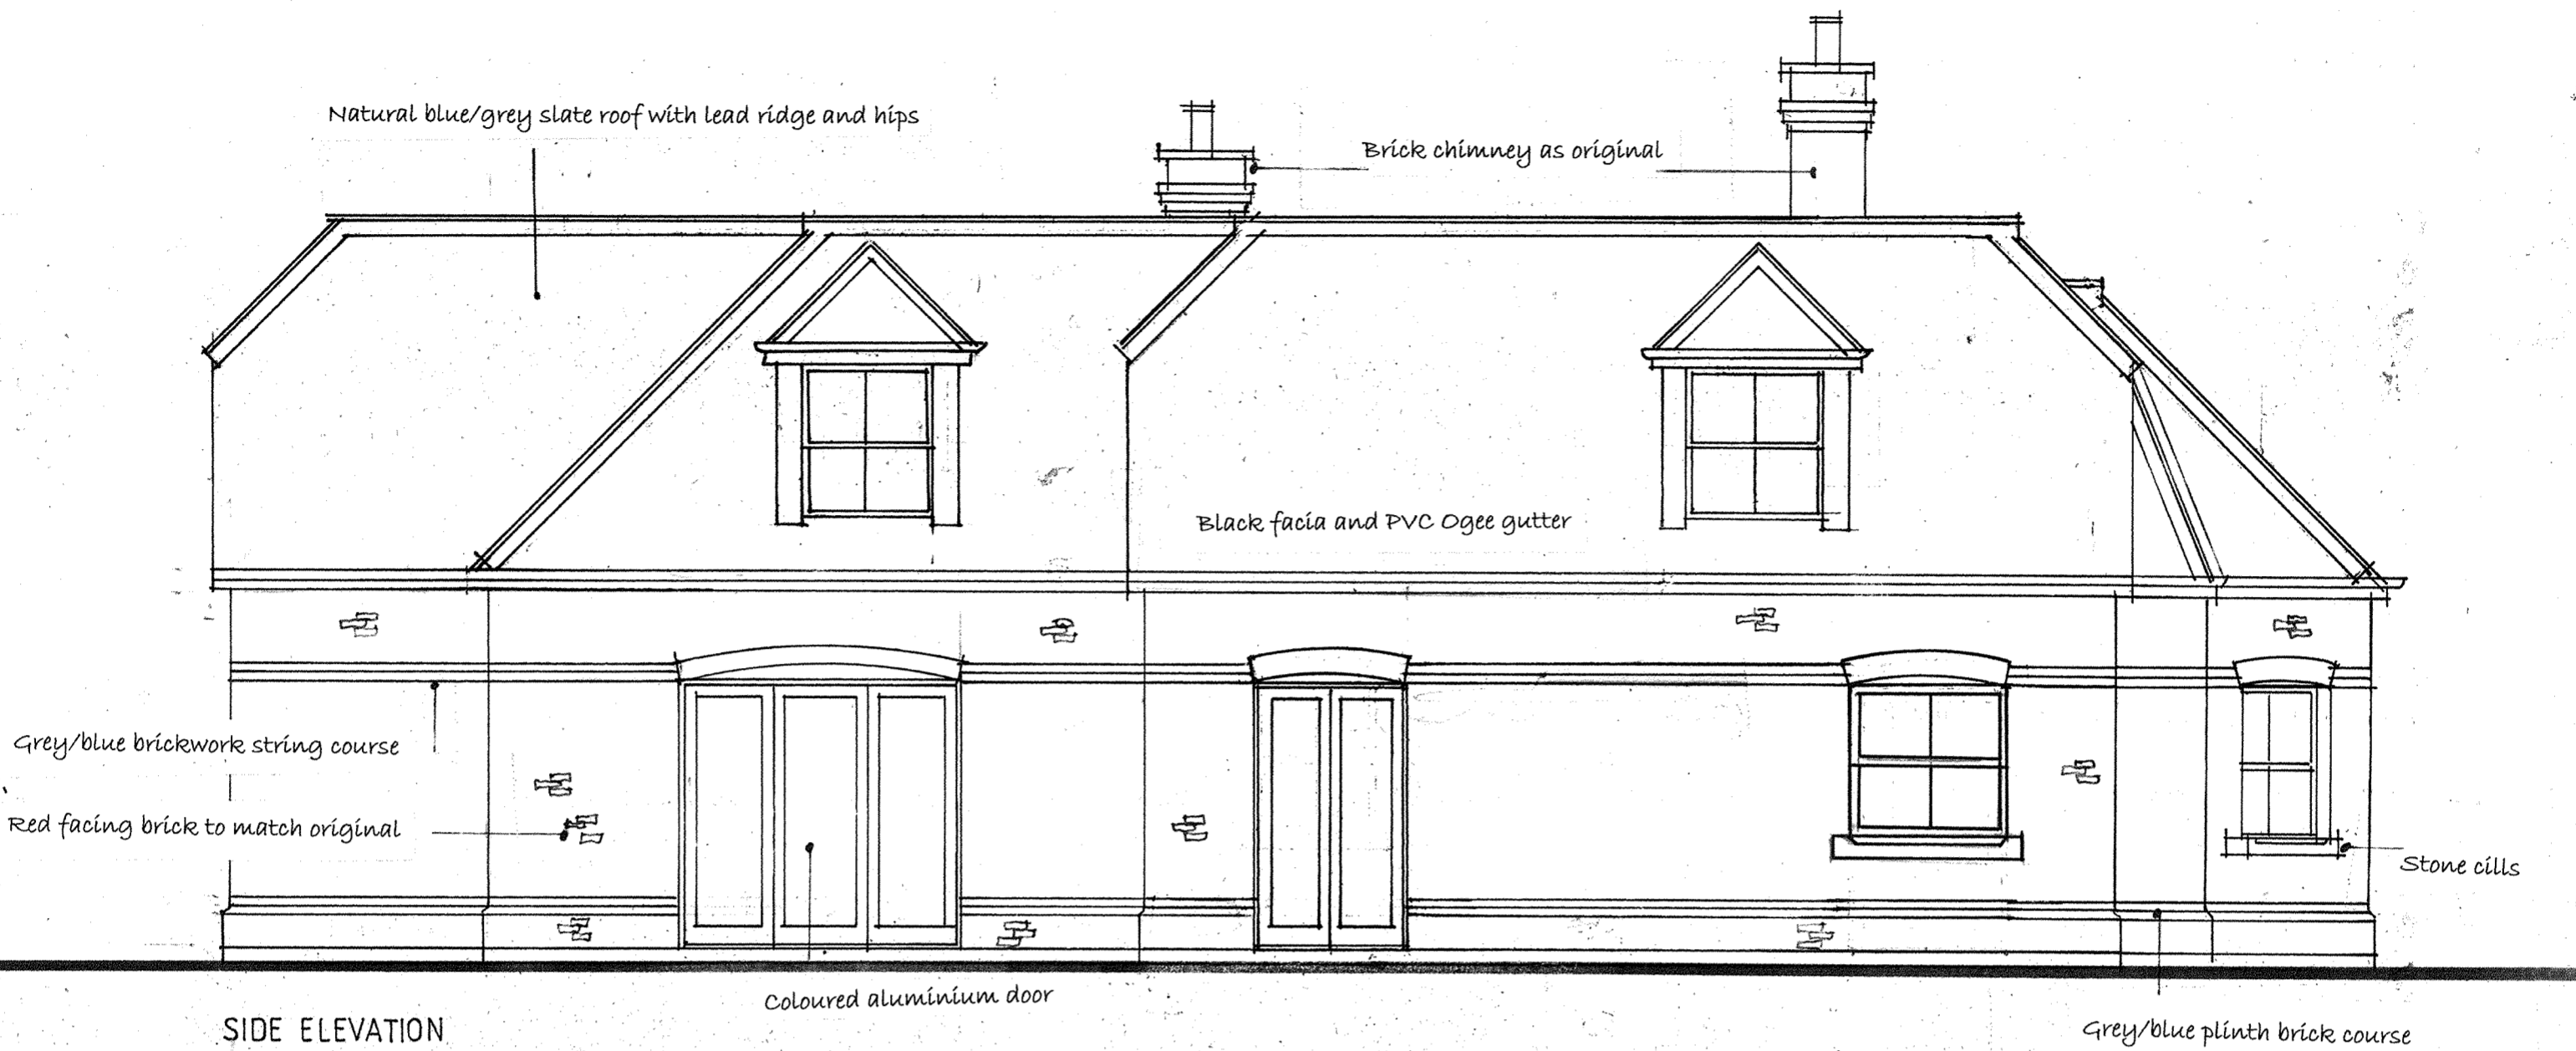


**SIDE ELEVATION**

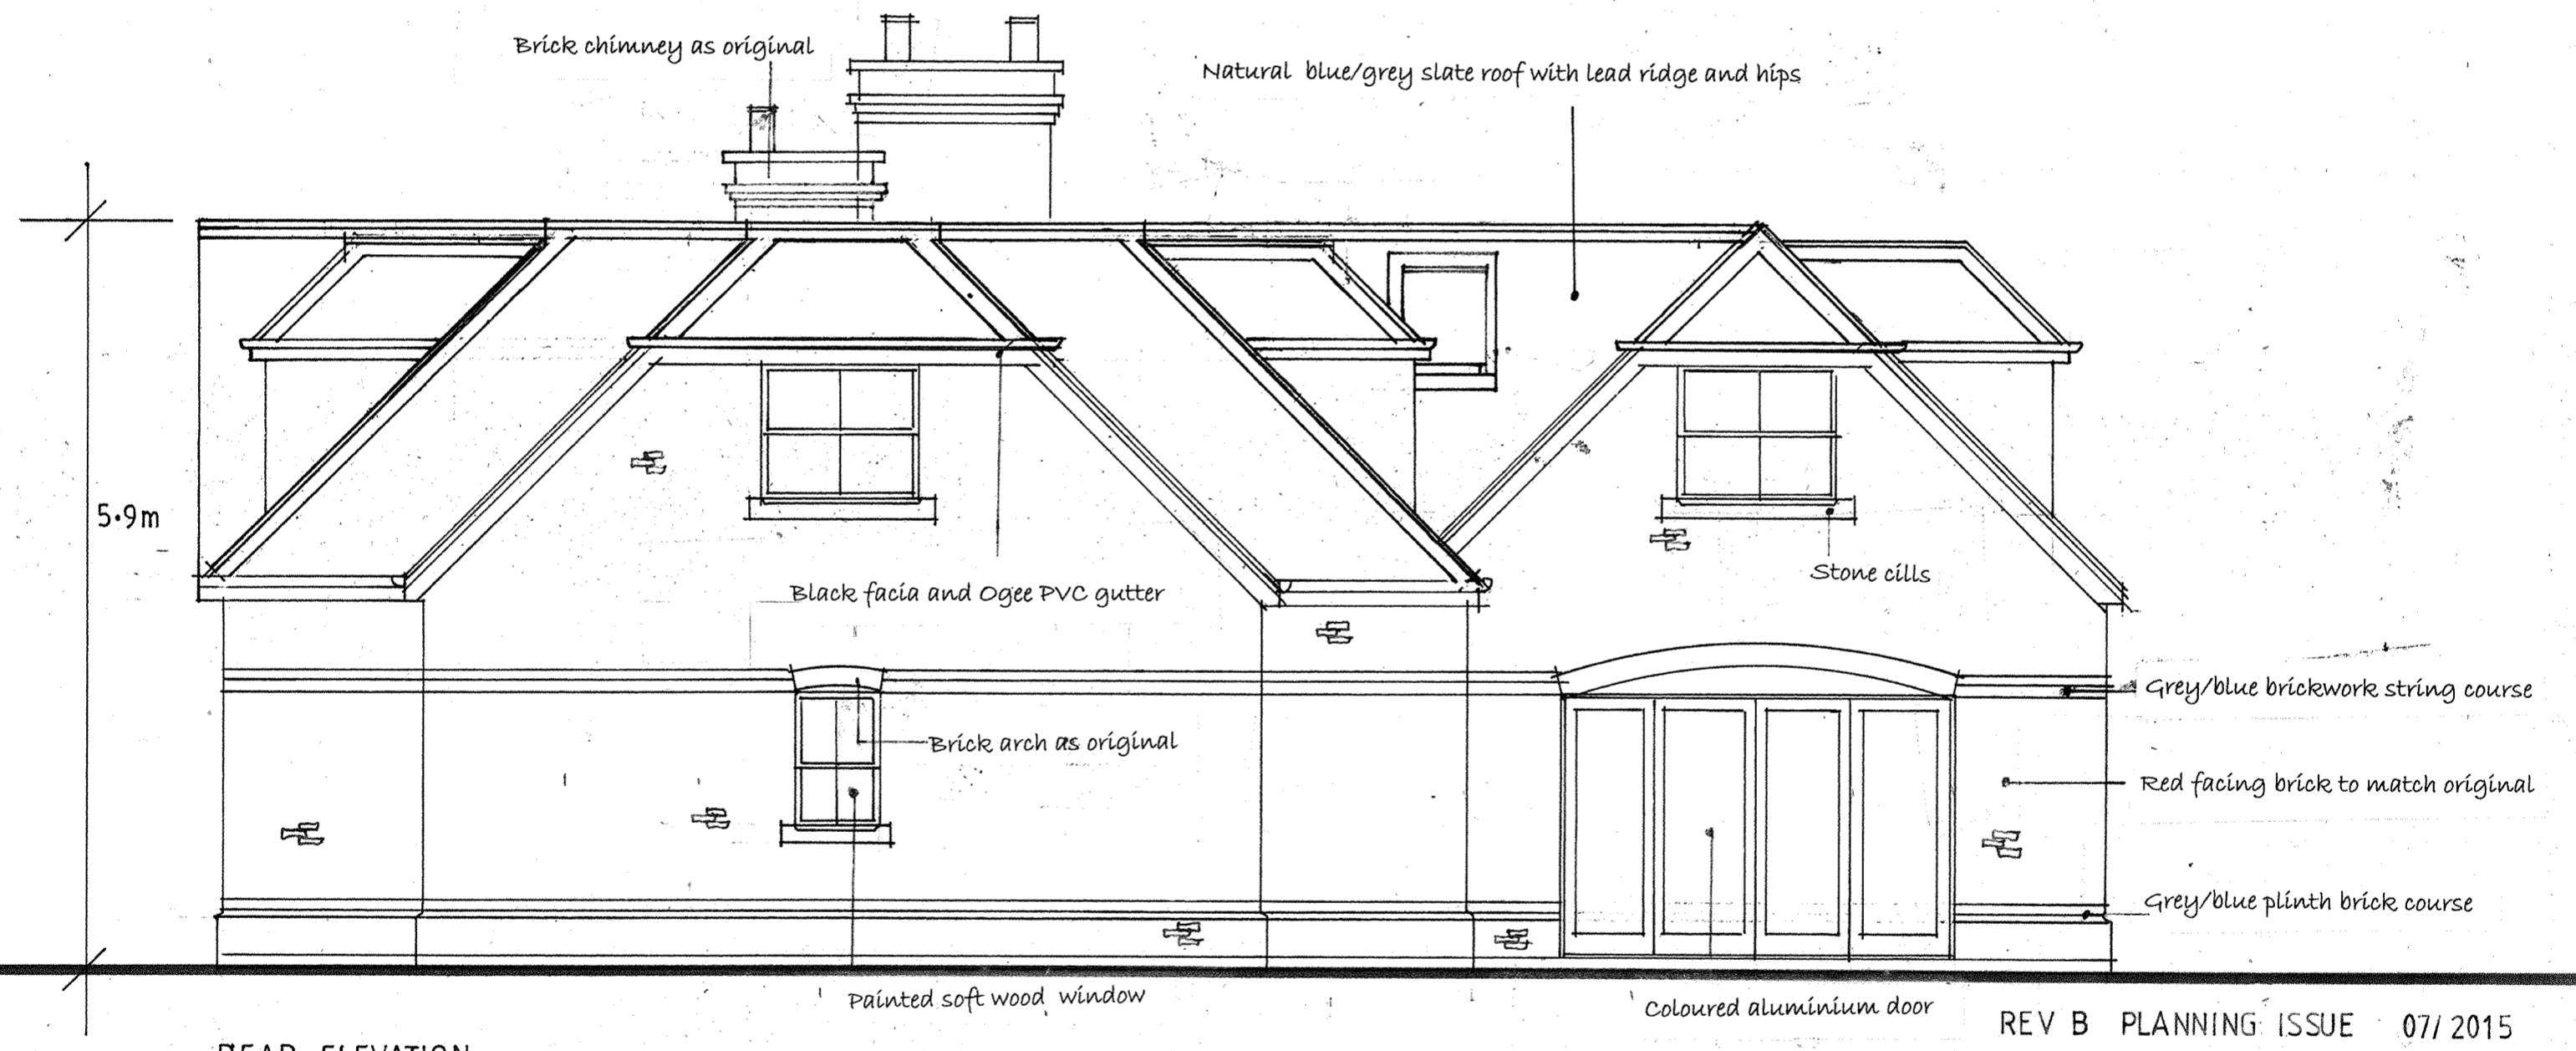

**REAR ELEVATION**

REV B PLANNING ISSUE 07/2015

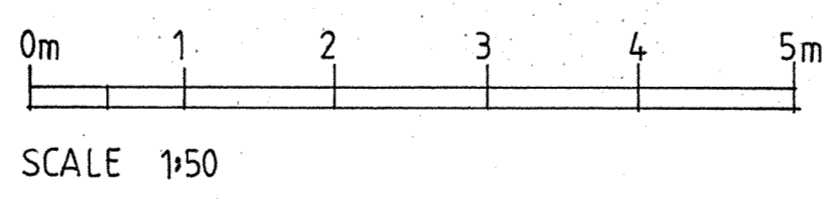

Project  
**THE LODGE  
 NORTH COURT  
 THE RIDGES  
 FINCHAMPSTEAD**

Client  
**REBECCA STEAD**

Drawing  
**PROPOSED ELEVATIONS / 2**

Scale  
**1:50 at A2 size**

Date  
**07/2015**



**The Edwards Irish Partnership LLP  
 Architects & Surveyors**  
 Suite 8, Market House, 19-21 Market Place, Wokingham, Berks. RG40 1AP  
 Tel: 0118-989-4403 Fax: 0118-989-4383  
 E-mail: email@edwardsirish.com

**Job RSE Dwg. 08 E**

REV E DOOR CHANGED TO WINDOW 30/10/17  
 REV D Dormer added 13.02.17  
 REV C Ridge tiles dormers and french windows 8.02.17

This page is intentionally left blank