


Key

Mill Pool Cottage


1. No dimensions to be scaled
 2. All dimensions to be verified by the contractor before work is commenced
 3. Architect to be notified immediately if any discrepancies are found
 4. All shop drawings to be approved by Architect before work commences.
 5. All details to be in accordance with relevant British Standards and manufacturers recommendations and specification
 6. This drawing is the property of Baca Architects Limited, copyright reserved. This drawing is not to be copied, reproduced, retained or disclosed to any unauthorised person either wholly or in part without the specific consent in writing of Baca Architects Limited.
- All Dimensions in mm

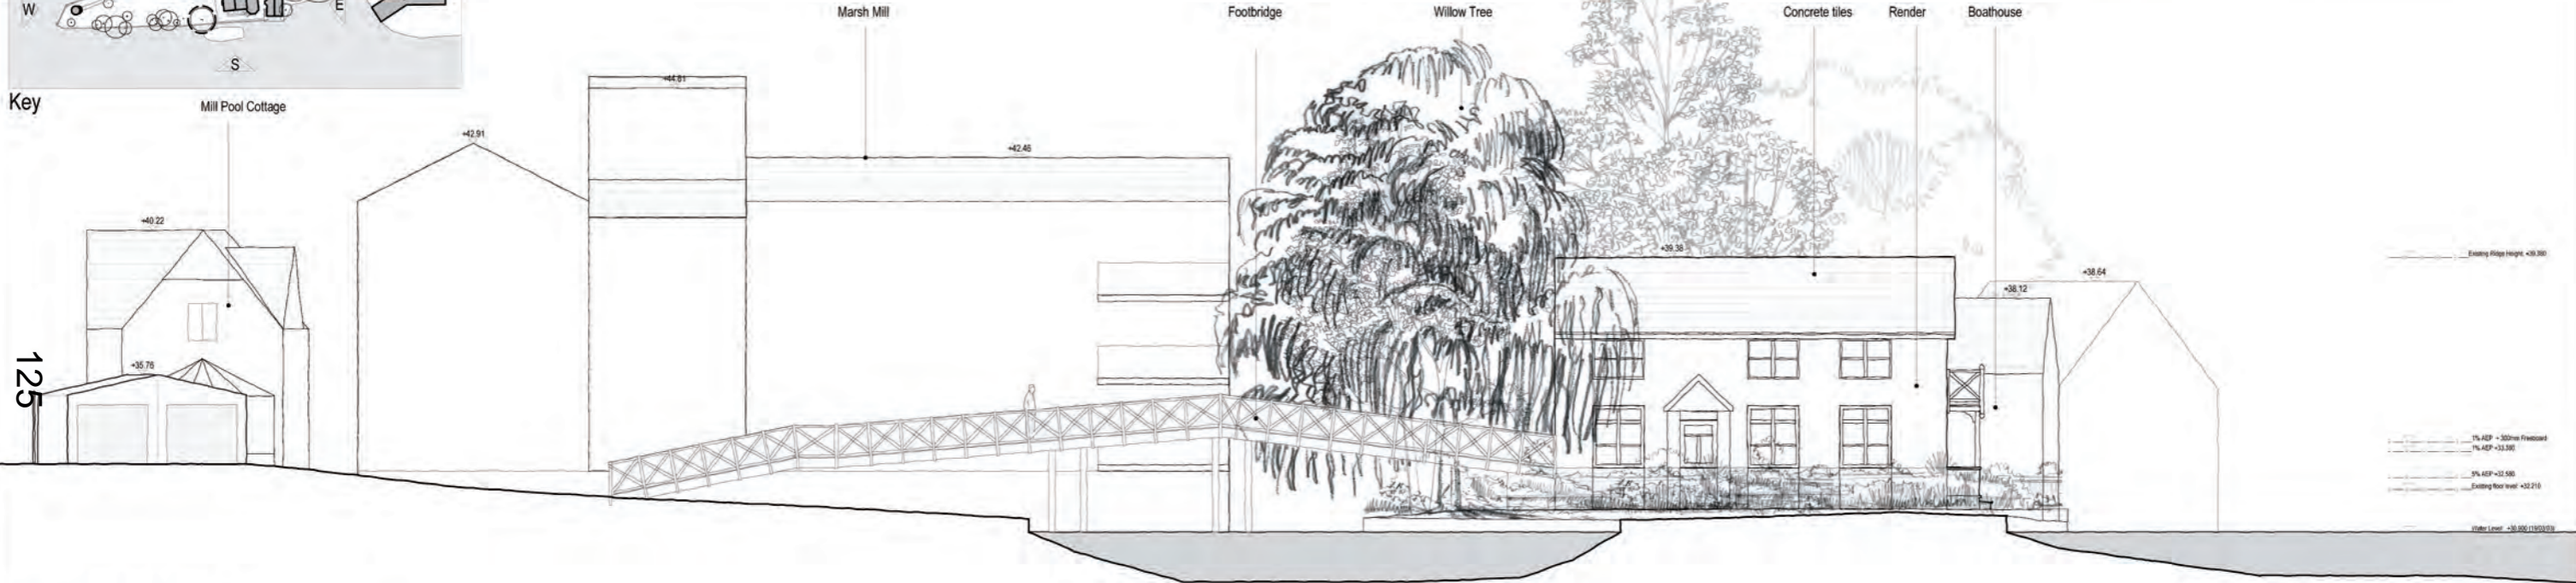

West Elevation - Green Isle



West Elevation - 1:500

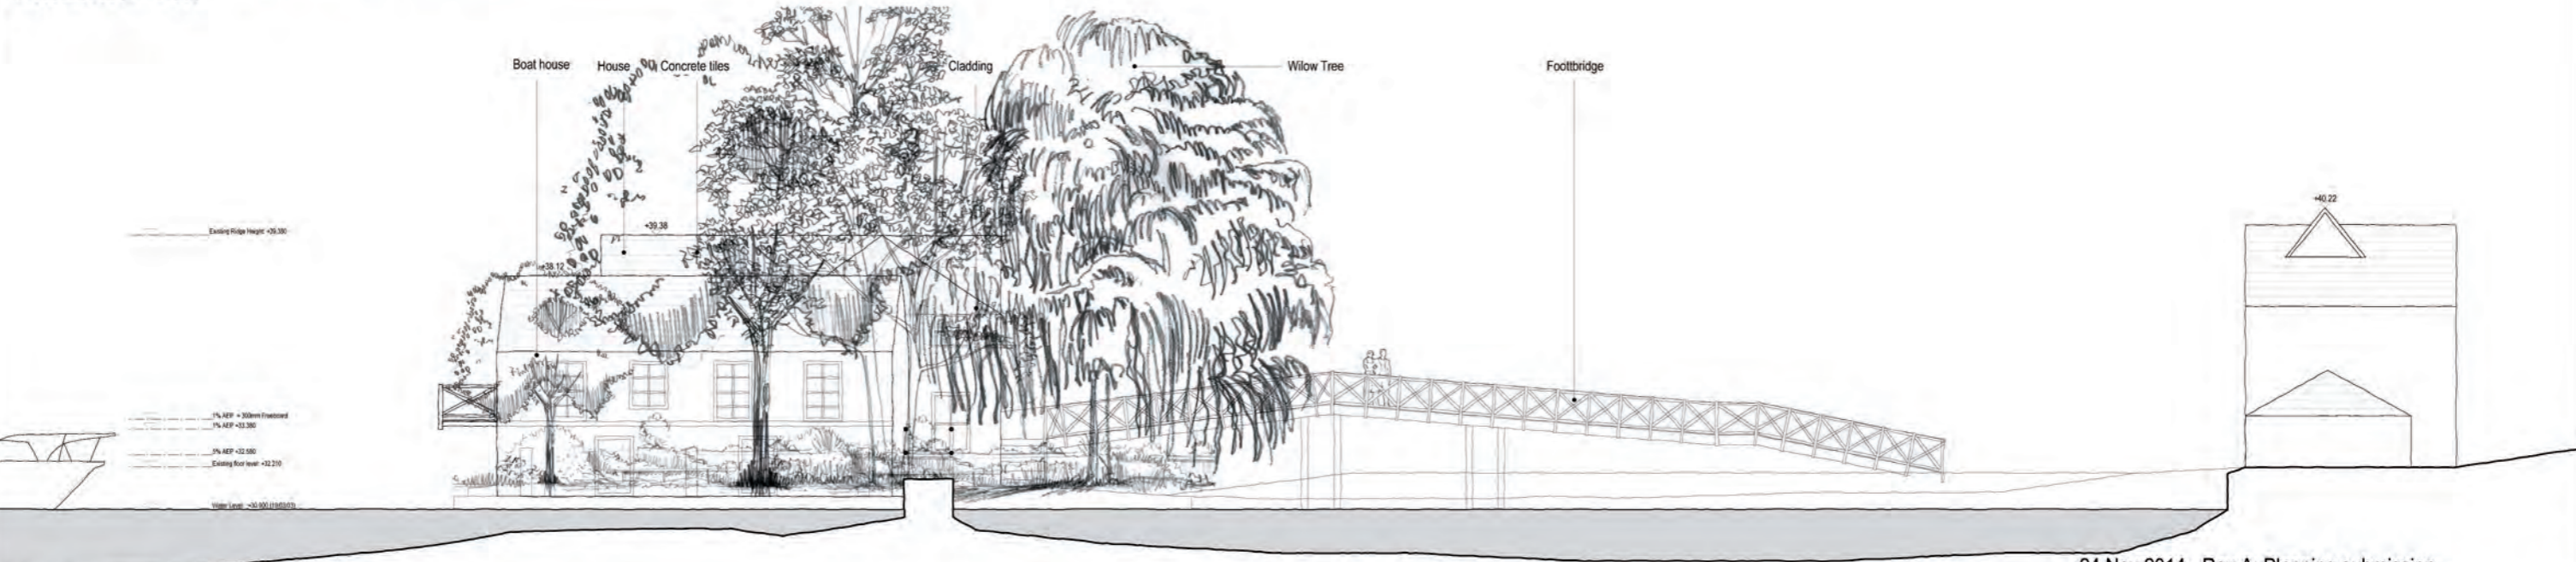

East Elevation - Green Isle




East Elevation - 1:500

24 Nov 2014 - Rev A: Planning submission

Unit 1, 199 Long Lane, London, SE1 4PN
 t/ +44 (0) 20 7397 5620
 mail@baca.uk.com



Existing Elevations	1 to 100 at A1 1 to 200 at A3
164 - Green Isle	November 2014 164-200-012-A

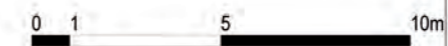

This page is intentionally left blank