
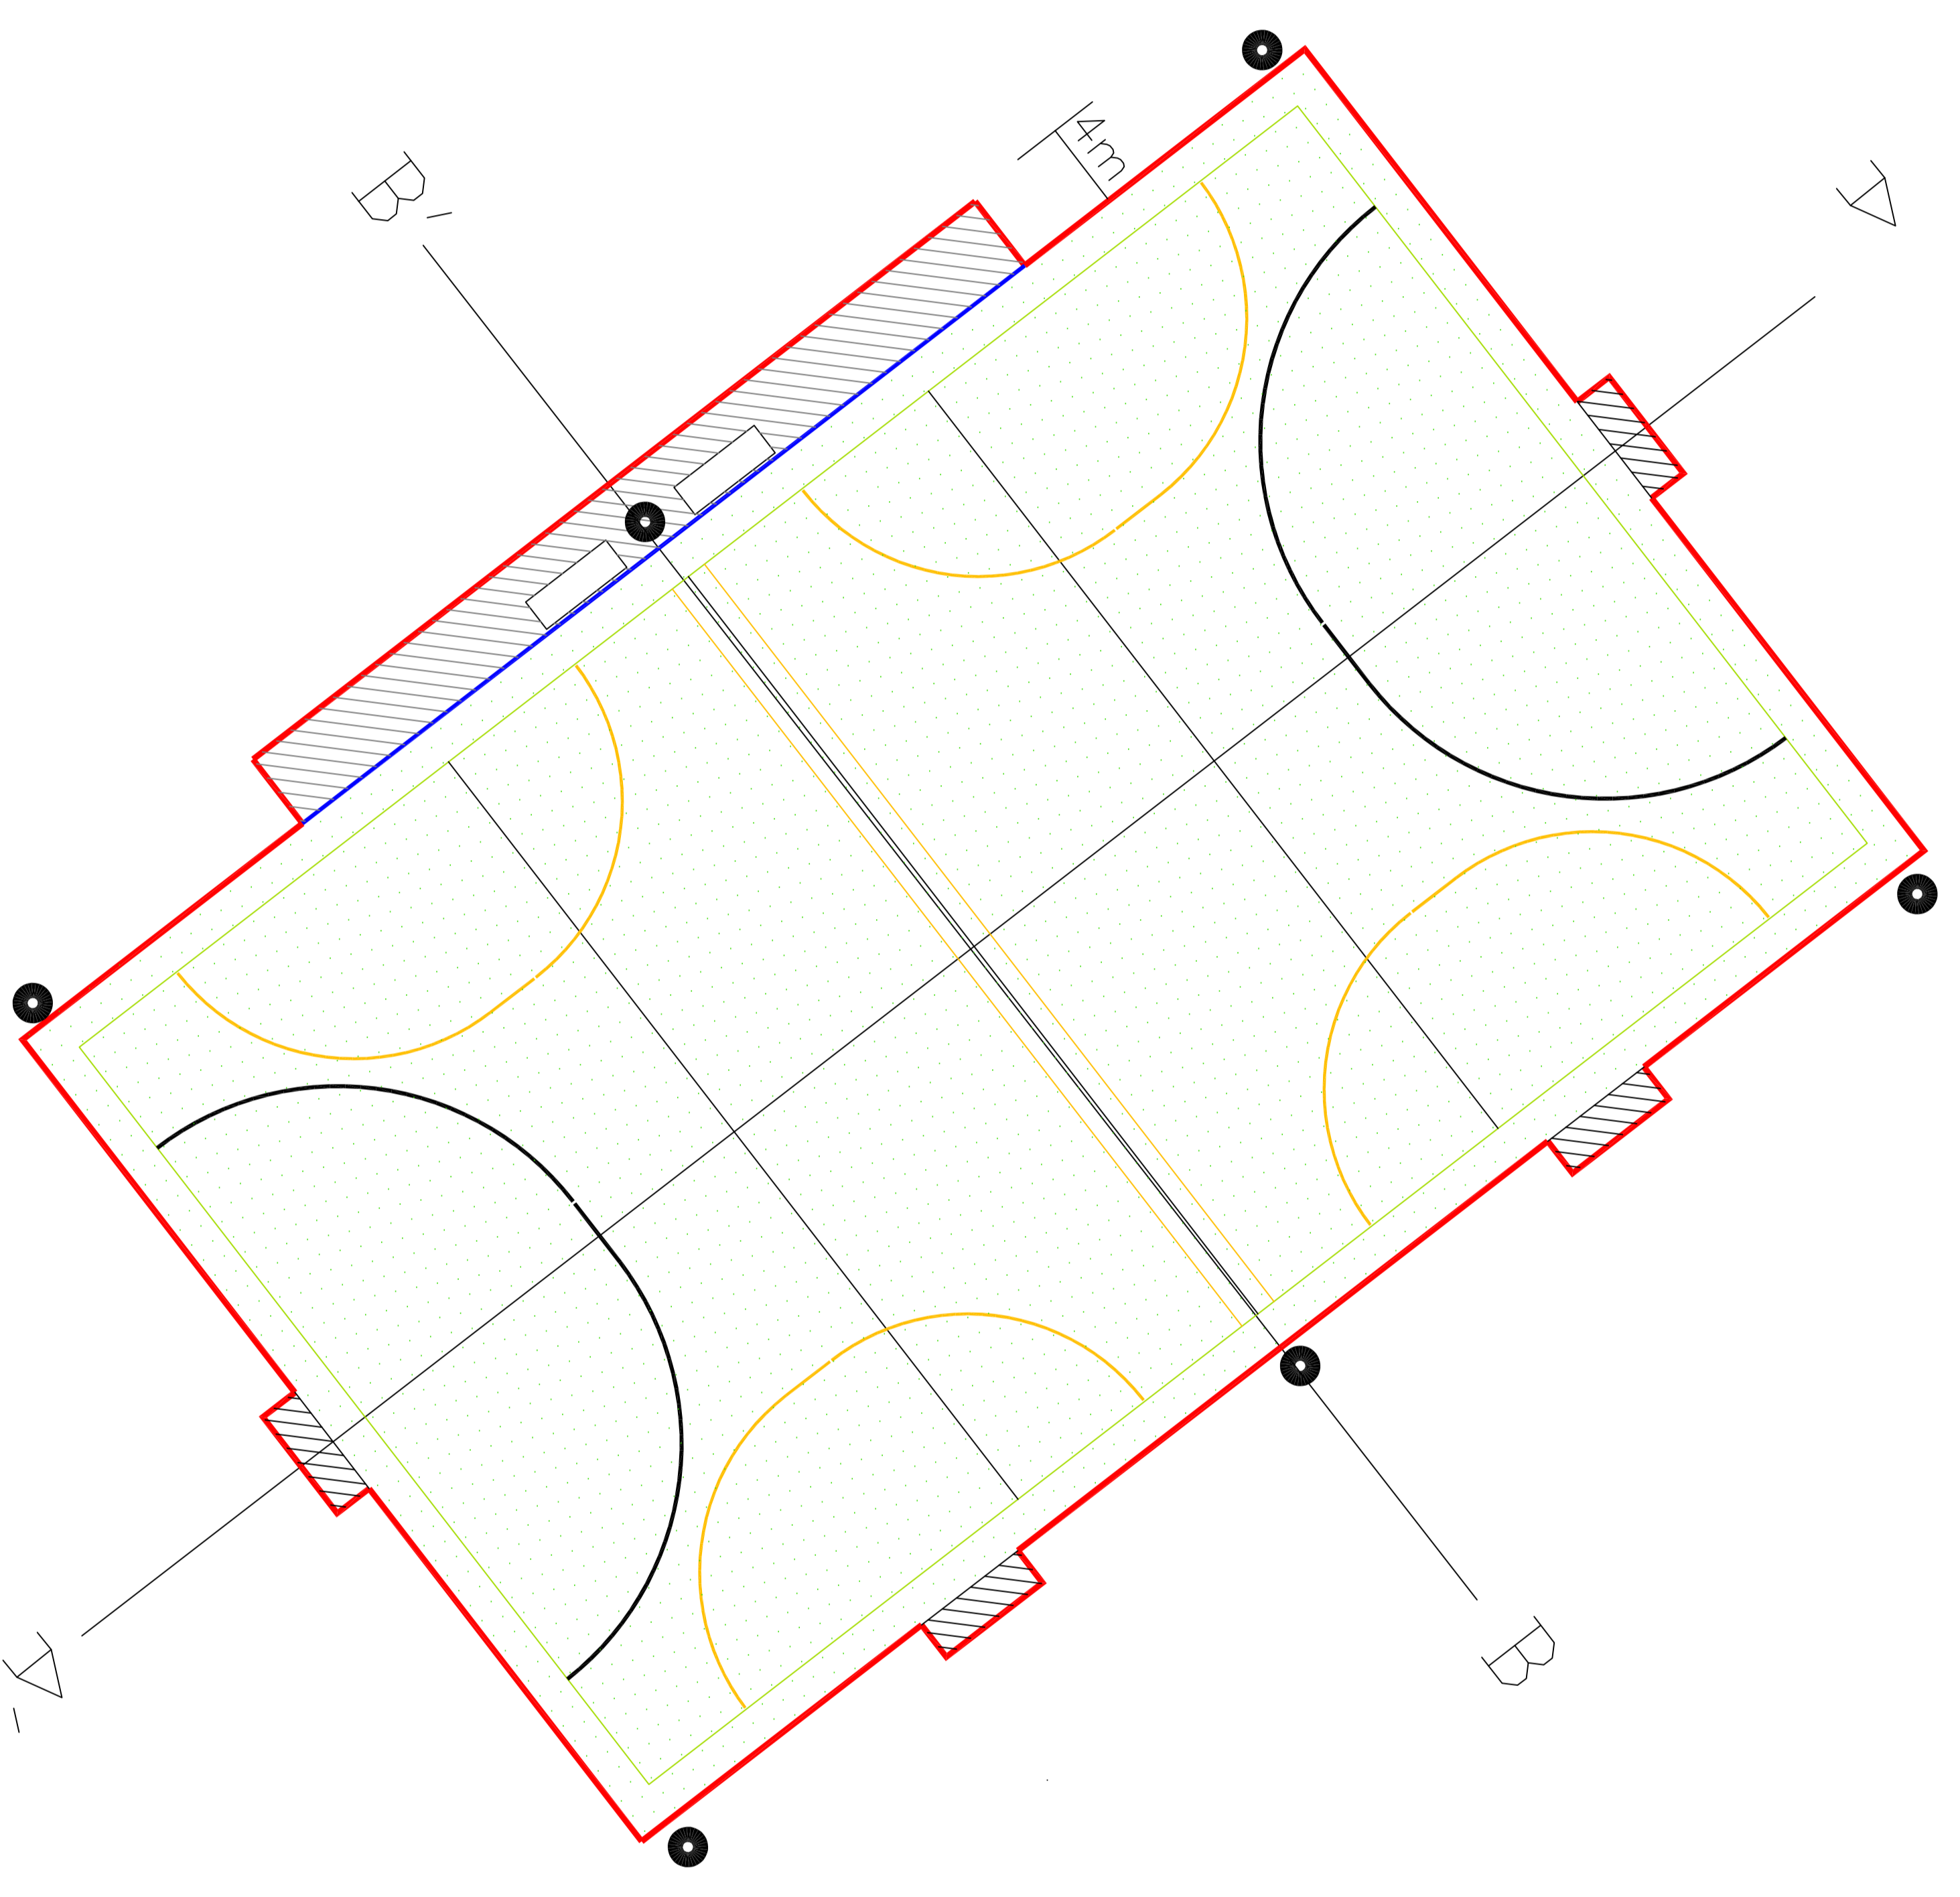
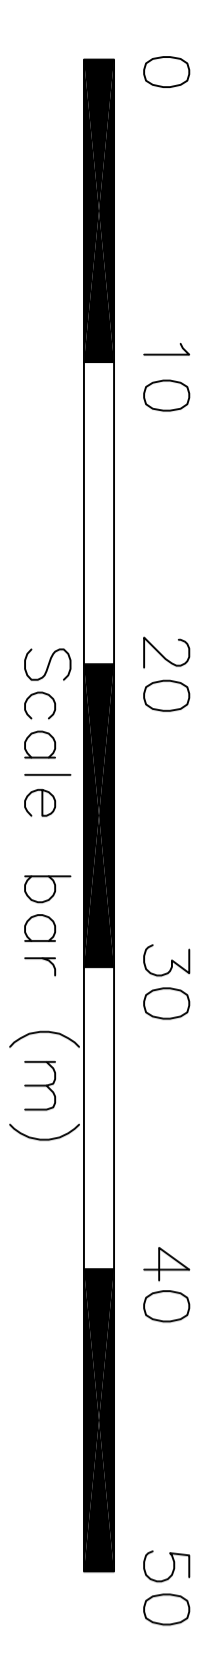


REVISION HISTORY  
 r1 - column height adjusted to 12m and annotated.

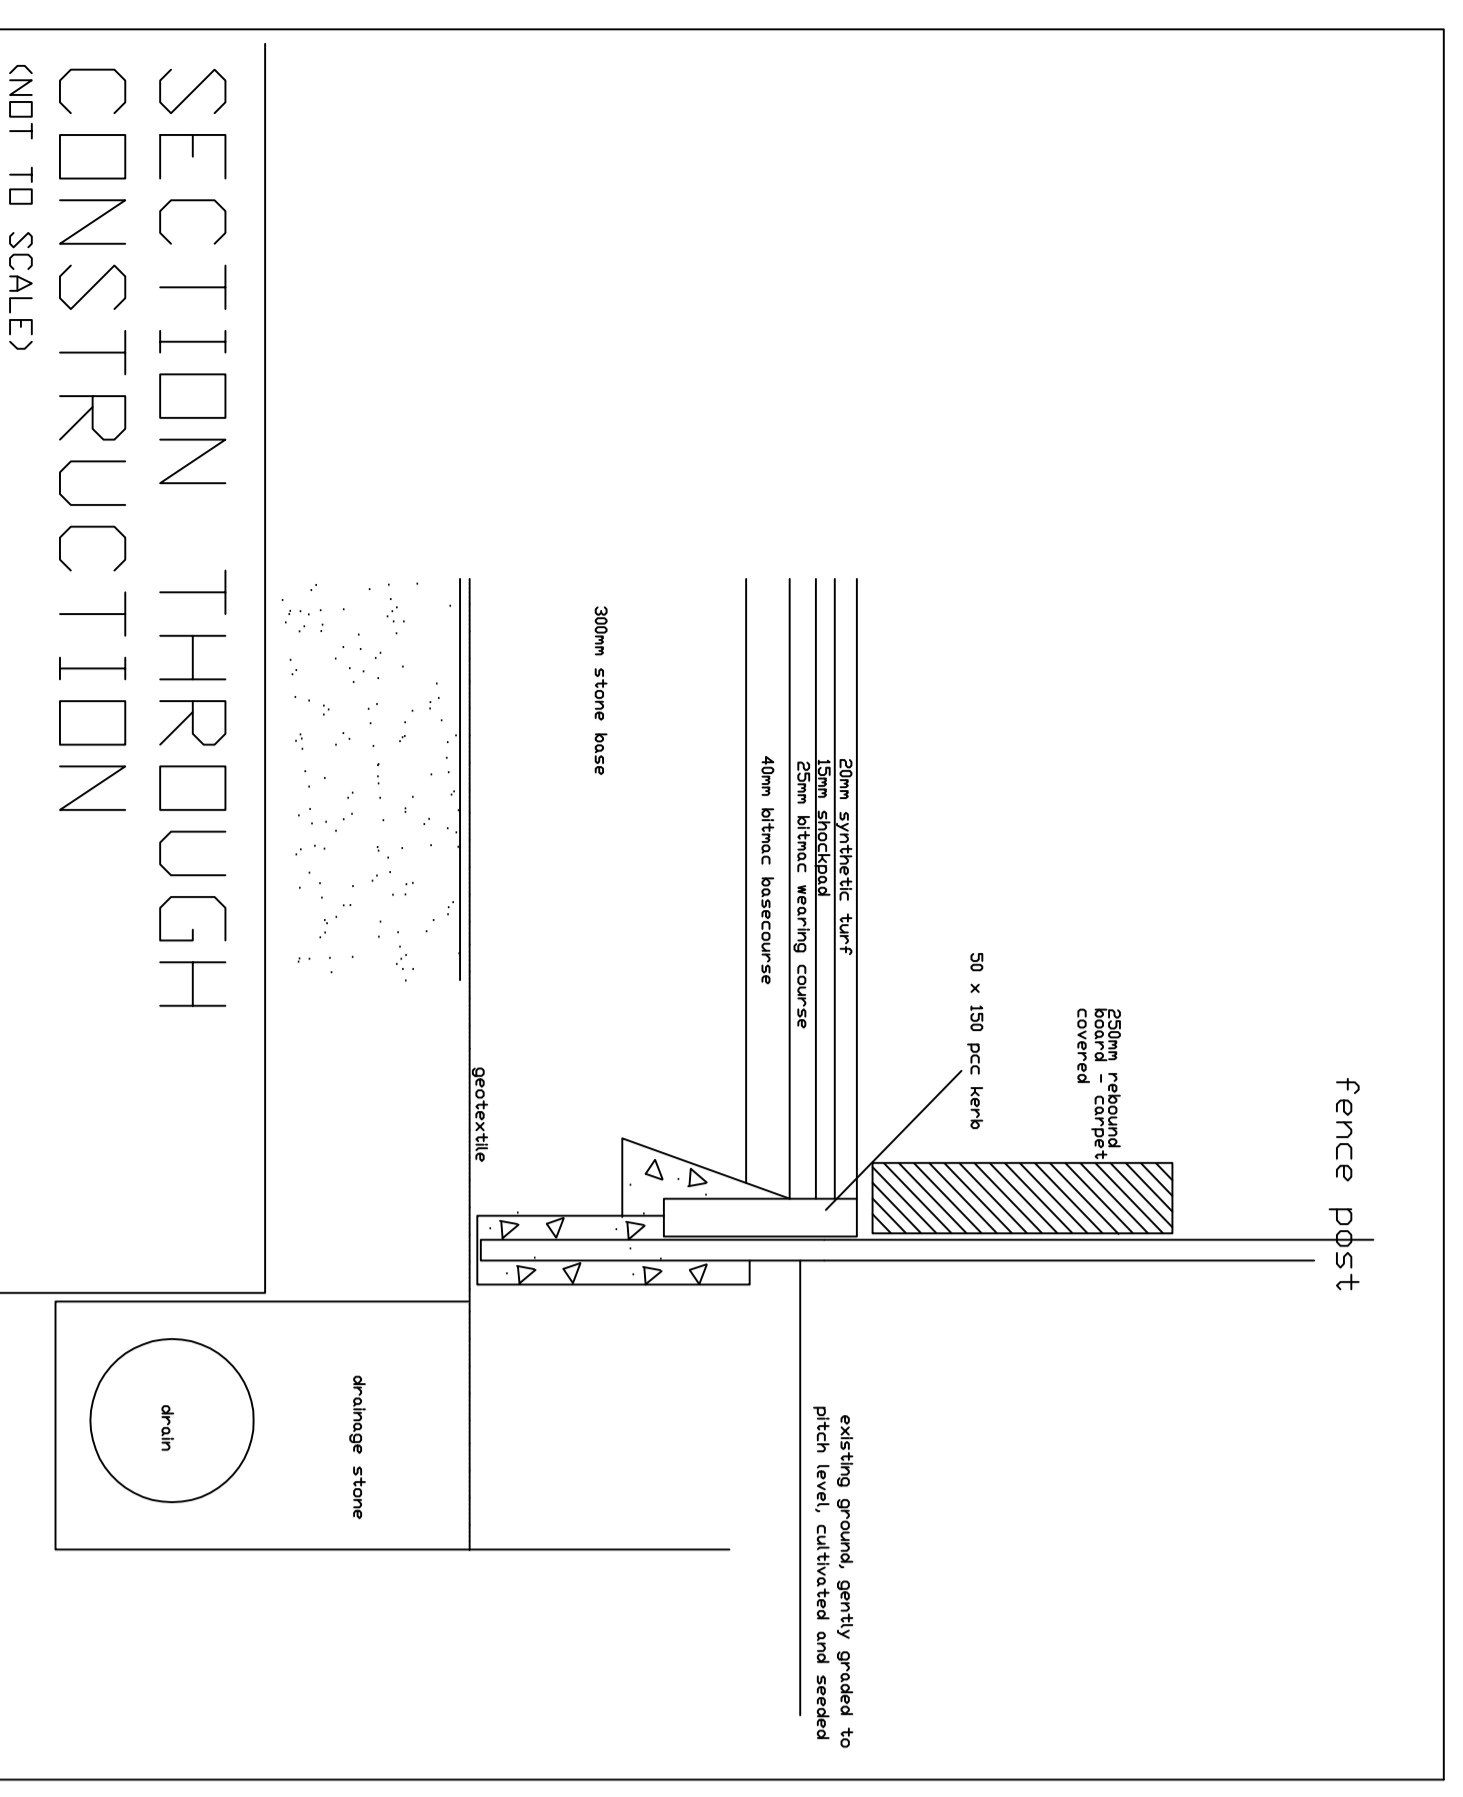

<b>PHD</b>	<b>Paul Hawkins Development</b>
LHS02/03-1	385 Uppington Road, Leicester LE5 4DP
25/04/19	Luckley House School New All-Weather sports pitch Sections and elevations
	© PAUL HAWKINS DEVELOPMENT 2019

This page is intentionally left blank