


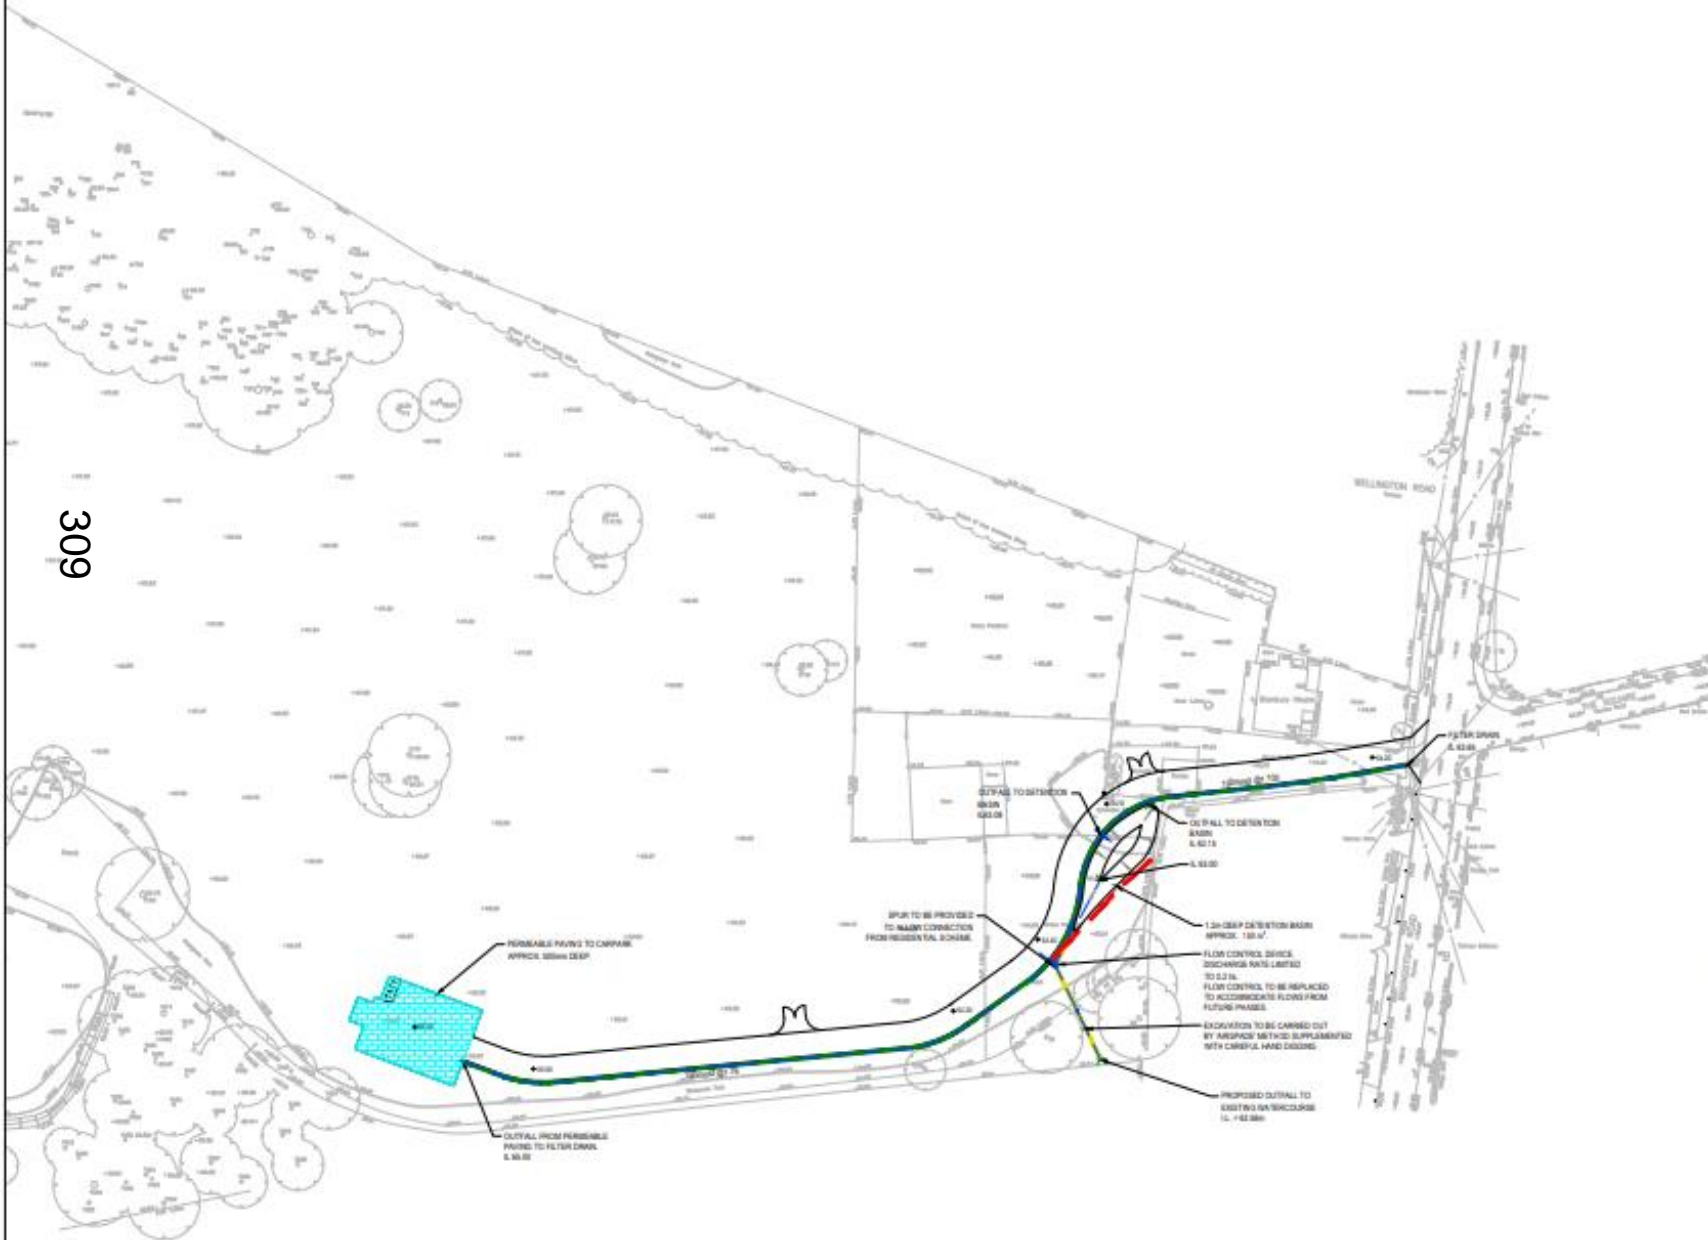

309



NOTES

1. ALL DIMENSIONS ARE UNLESS THEY OTHERWISE STATE
2. ALL LEVELS ARE IN METRES RELATIVE TO ORDNANCE DATUM UNLESS OTHERWISE STATED
3. ALL COORDINATES ARE IN METRES RELATIVE TO ORDNANCE SURVEY NATIONAL GRID
4. THE CONTRACTOR IS TO VERIFY ALL DIMENSIONS ON SITE BEFORE COMMENCING ANY OR PREPARING SHOP DRAWINGS
5. THIS DRAWING IS TO BE READ IN COLLATION WITH ALL ENGINEERS AND ARCHITECTS DRAWINGS AND SPECIFICATIONS



A	DEFLECTION BASIN AMENDED AND LEVELS ADDED	15.08.16	DC	CP	CV-6
Mark	Revision	Date	Drawn	Checked	App'd

SCALE AND NOTES: Do not scale from this drawing. It is made with a PLOTTED COPY. The position of any existing walls or private waters, utility services, shall not necessarily shown on this drawing is believed to be correct, but no warranty is made, as to accuracy of this, is assumed to be correct. Other such parties responsible may also be present but not shown. The Contractor is therefore advised to undertake their own investigation where the existence of any existing services, structures, plant or vegetation may affect the operation.

Drawing Issue Status: **PRELIMINARY**

**SANG at STANBURY HOUSE,
SPENCERS WOOD**

PRELIMINARY DRAINAGE STRATEGY

Client					
Date of Revision	18.02.2016	Issued	CV-6	DC	
By	1300	Checked	ACS	Approved	ACS
Project Number	36573-2001-001	Sheet	A		
		<small>Office: Houghton The Old Mill Complex www.peterbrett.com</small>		<small>© Peter Brett Associates LLP Cambridge Tel: 01223 800000</small>	

This page is intentionally left blank