






66

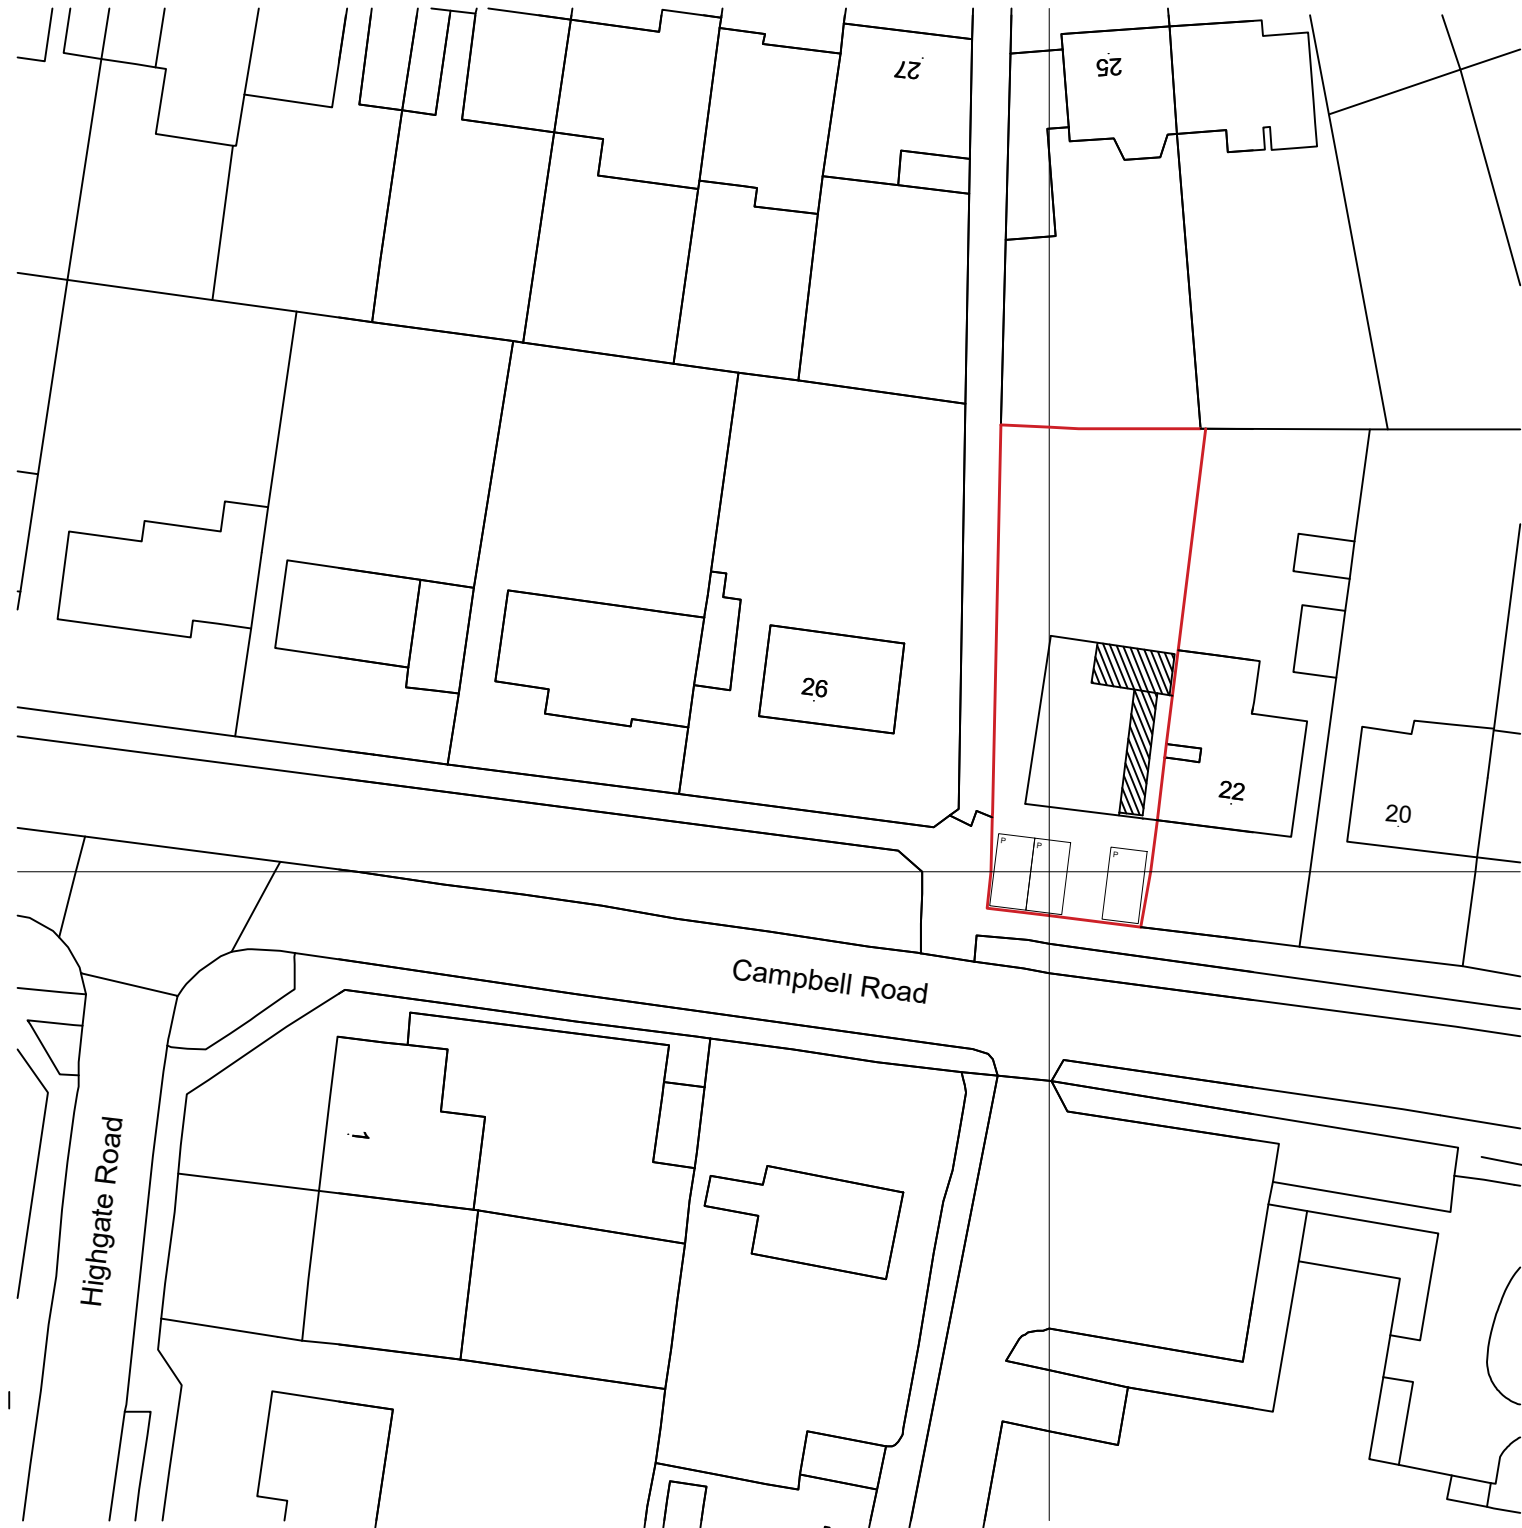

LOCATION PLAN

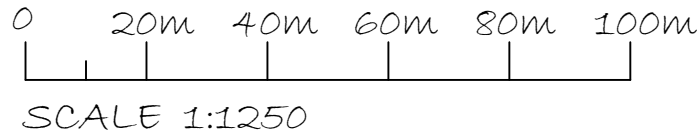

BLOCK PLAN

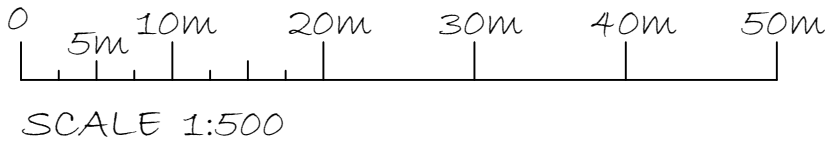

PROJECT: 24 CAMPBELL ROAD WOODLEY RG45 3NA	DRAWING TITLE BLOCK AND LOCATION PLANS	CREATIVE DESIGN AND STRUCTURE	NEWTOWN HOUSE NEWTOWN ROAD HENLEY-ON-THAMES RG9 1HG Tel 01491 419322	DRAWING NO. 03919-07	REV.
				SCALE: AS STATED	
				DATE: MAR. 2019	

This page is intentionally left blank