


Notes

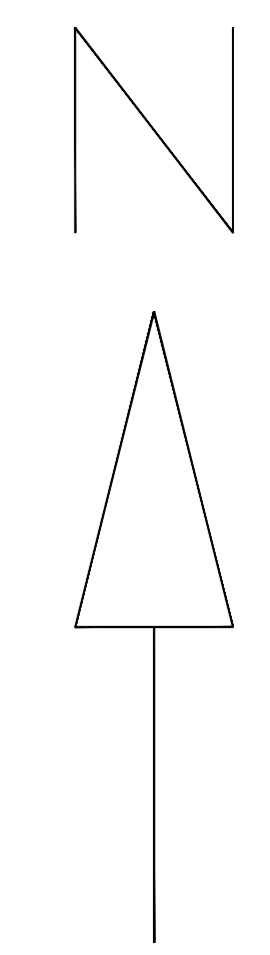

Rev.	Description	Dm.	App.	Date

Client  
**SILVERSTOCK MANOR**

Project  
**Silverstock Manor Development  
 RG40 3JE**

Drawing Title  
**SITE LOCATION PLAN**

Status  
**FOR APPROVAL**

Date SEPT 19 Scale 1:1250@A0

Drawn by ANT Approved AE

Drawing Number SMAN-01 Revision -

This page is intentionally left blank