

Philip Eaton Ltd 07774 120666

Client


Mr & Mrs Fletcher

Drawing No. 12804-02

Date 29th Jan 2020

Side 1
New Extension To Existing Building
Trimline Gutter
Colour Co-ordinated

Side 2

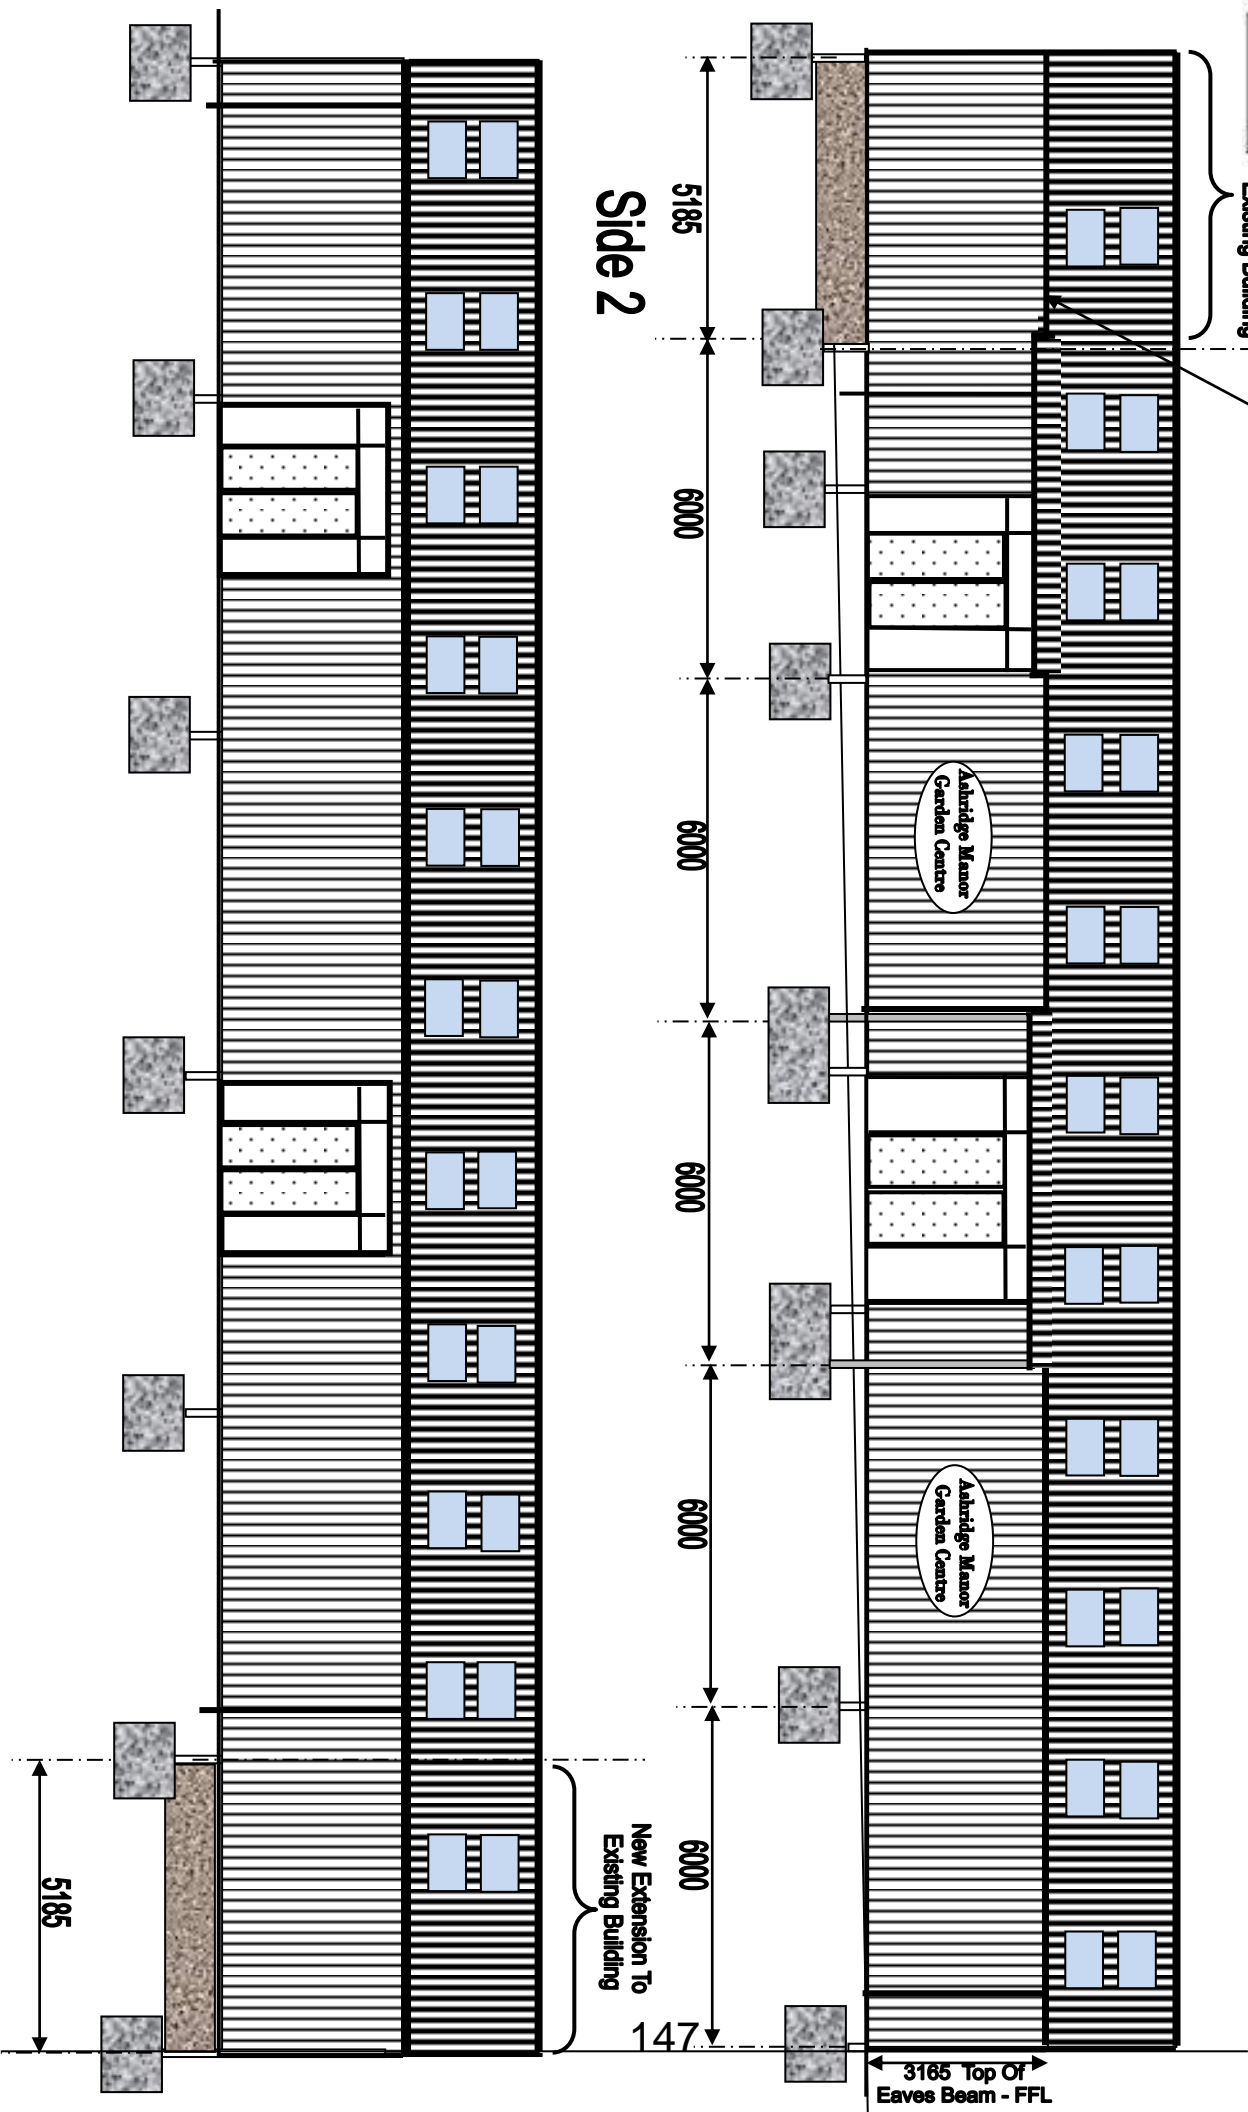

This page is intentionally left blank