
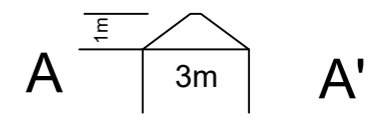
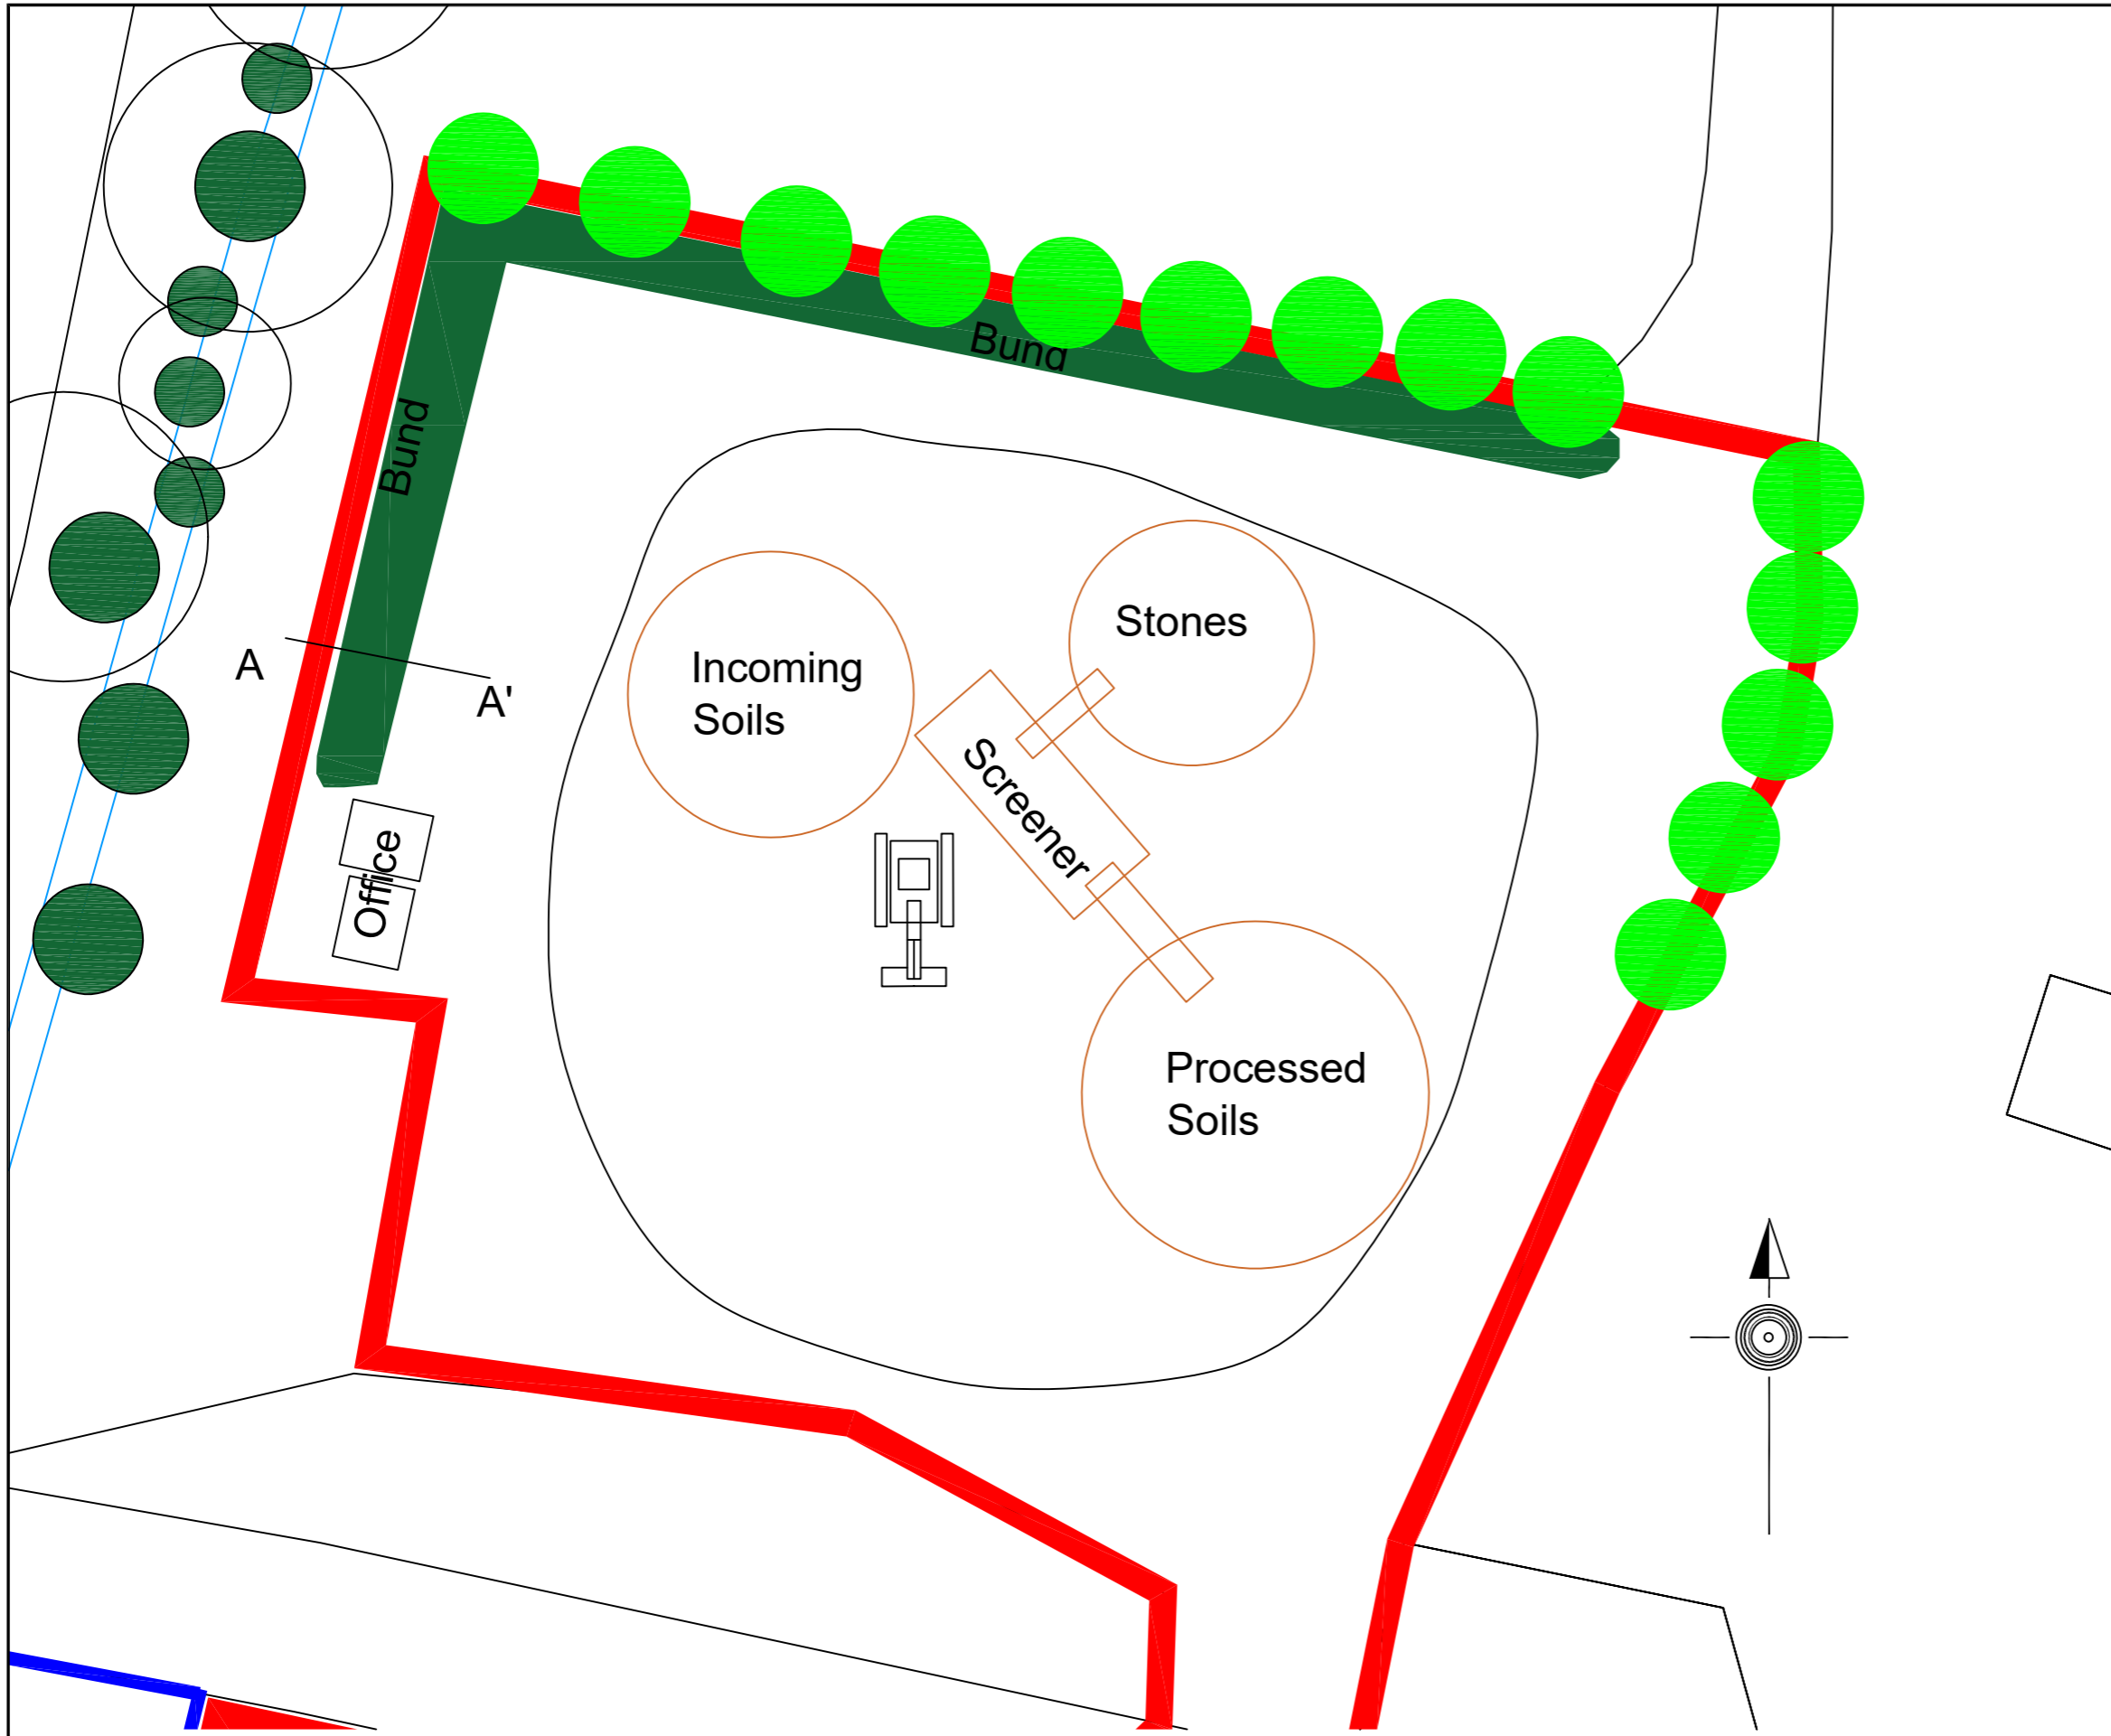


Ordnance Survey, (c) Crown Copyright 2019. All rights reserved. Licence number 100022432

- KEY:**
- APPLICATION BOUNDARY
 - OTHER LAND IN CONTROL OF APPLICANT

 <p>BELL HOUSE, 32 BELL STREET, ROMSEY SOUTHAMPTON, SO51 8GW TEL: 02380 737 983 EMAIL: ukinfo@integrated-skills.com (www.integrated-skills.com)</p>	<p>PROJECT GRAVELLY BRIDGE FARM</p>	<p>DRAWING Planning Application Boundary</p>	<p>CLIENT FLEETWOOD GRAB SERVICES LIMITED</p>	DRAWING NO. FGS-GBF-APP-01			REV. REV
				<p>DRAWING STATUS STATUS</p>	<p>DRAWN BY: ARC</p> <p>CHECKED: CHECKED</p>	<p>DATE JAN2020</p> <p>SCALE 1:500@A3</p>	



NOTES:


Bund to be seeded with wildflower mix

● Indicative position of existing trees shown. The tree canopy has been estimated using aerial photographs


● Proposed Tree Planting Position (Native Trees)

132


Eastern Elevation

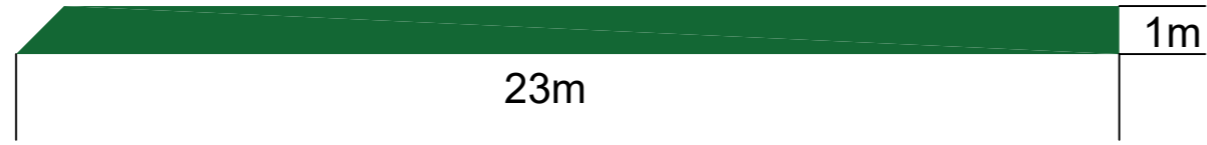


Western Elevation

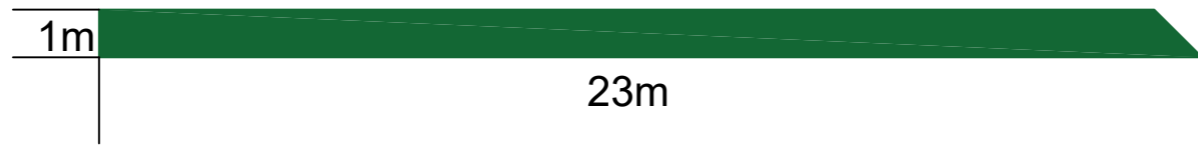

Northern Elevation

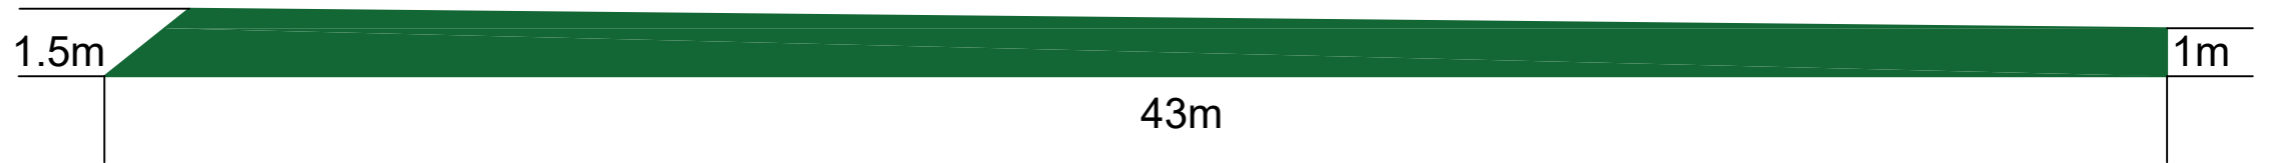

Southern Elevation

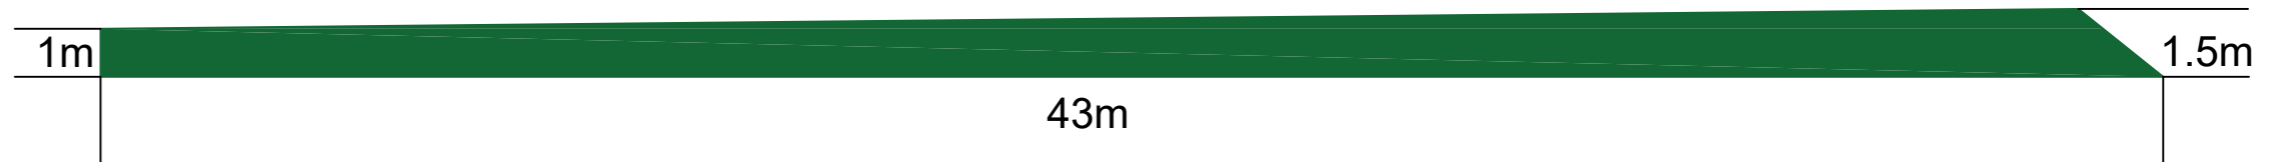

BELL HOUSE, 32 BELL STREET, ROMSEY SOUTHAMPTON, SO51 8GW

TEL: 02380 737 983 EMAIL: ukinfo@integrated-skills.com (www.integrated-skills.com)

PROJECT GRAVELLY FARM


DRAWING BUND ELEVATION

CLIENT FLEETWOOD GRAB SERVICES LIMITED


DRAWING NO. FGS-GBF-BND-01

REV. A

DRAWING STATUS	DRAWN BY:	ARC	DATE	APRIL2020
STATUS	CHECKED:	CHECKED	SCALE	ASSHOWN

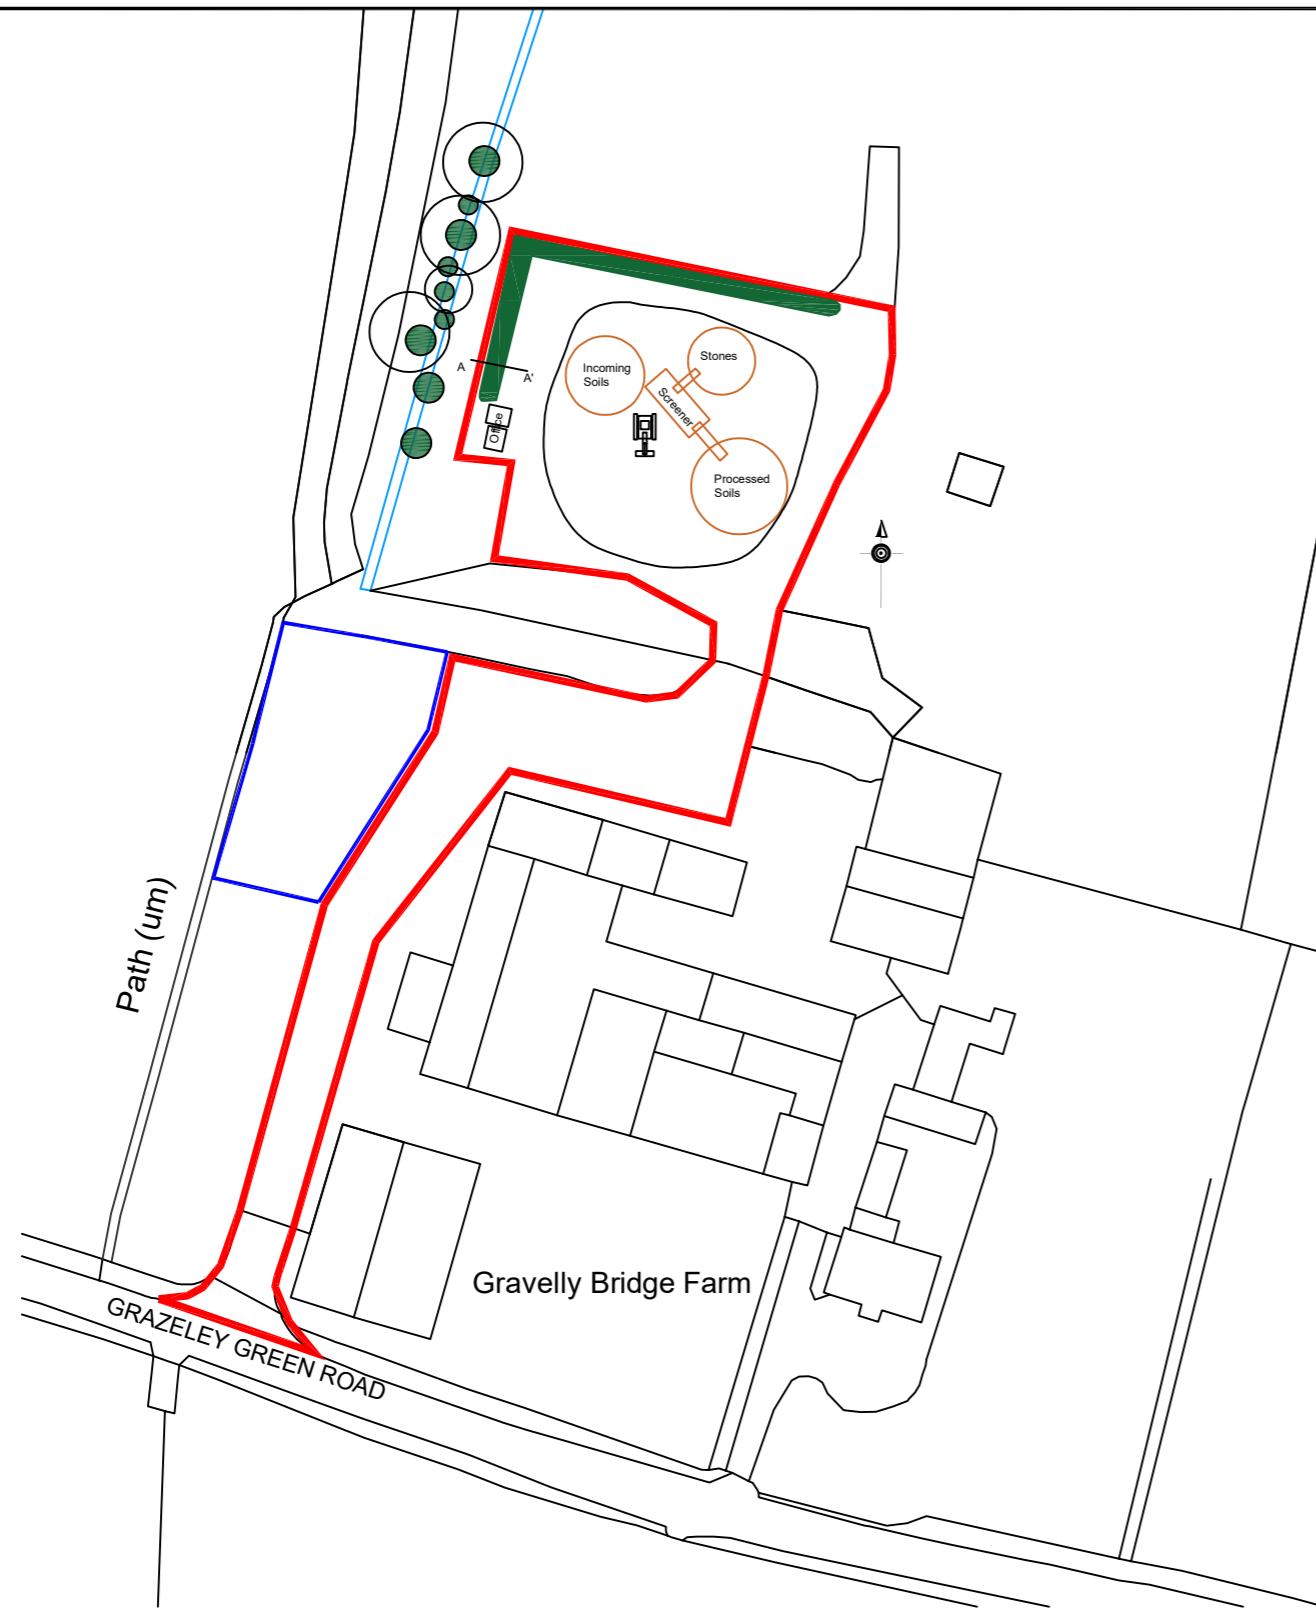

OPERATIONAL PHASE

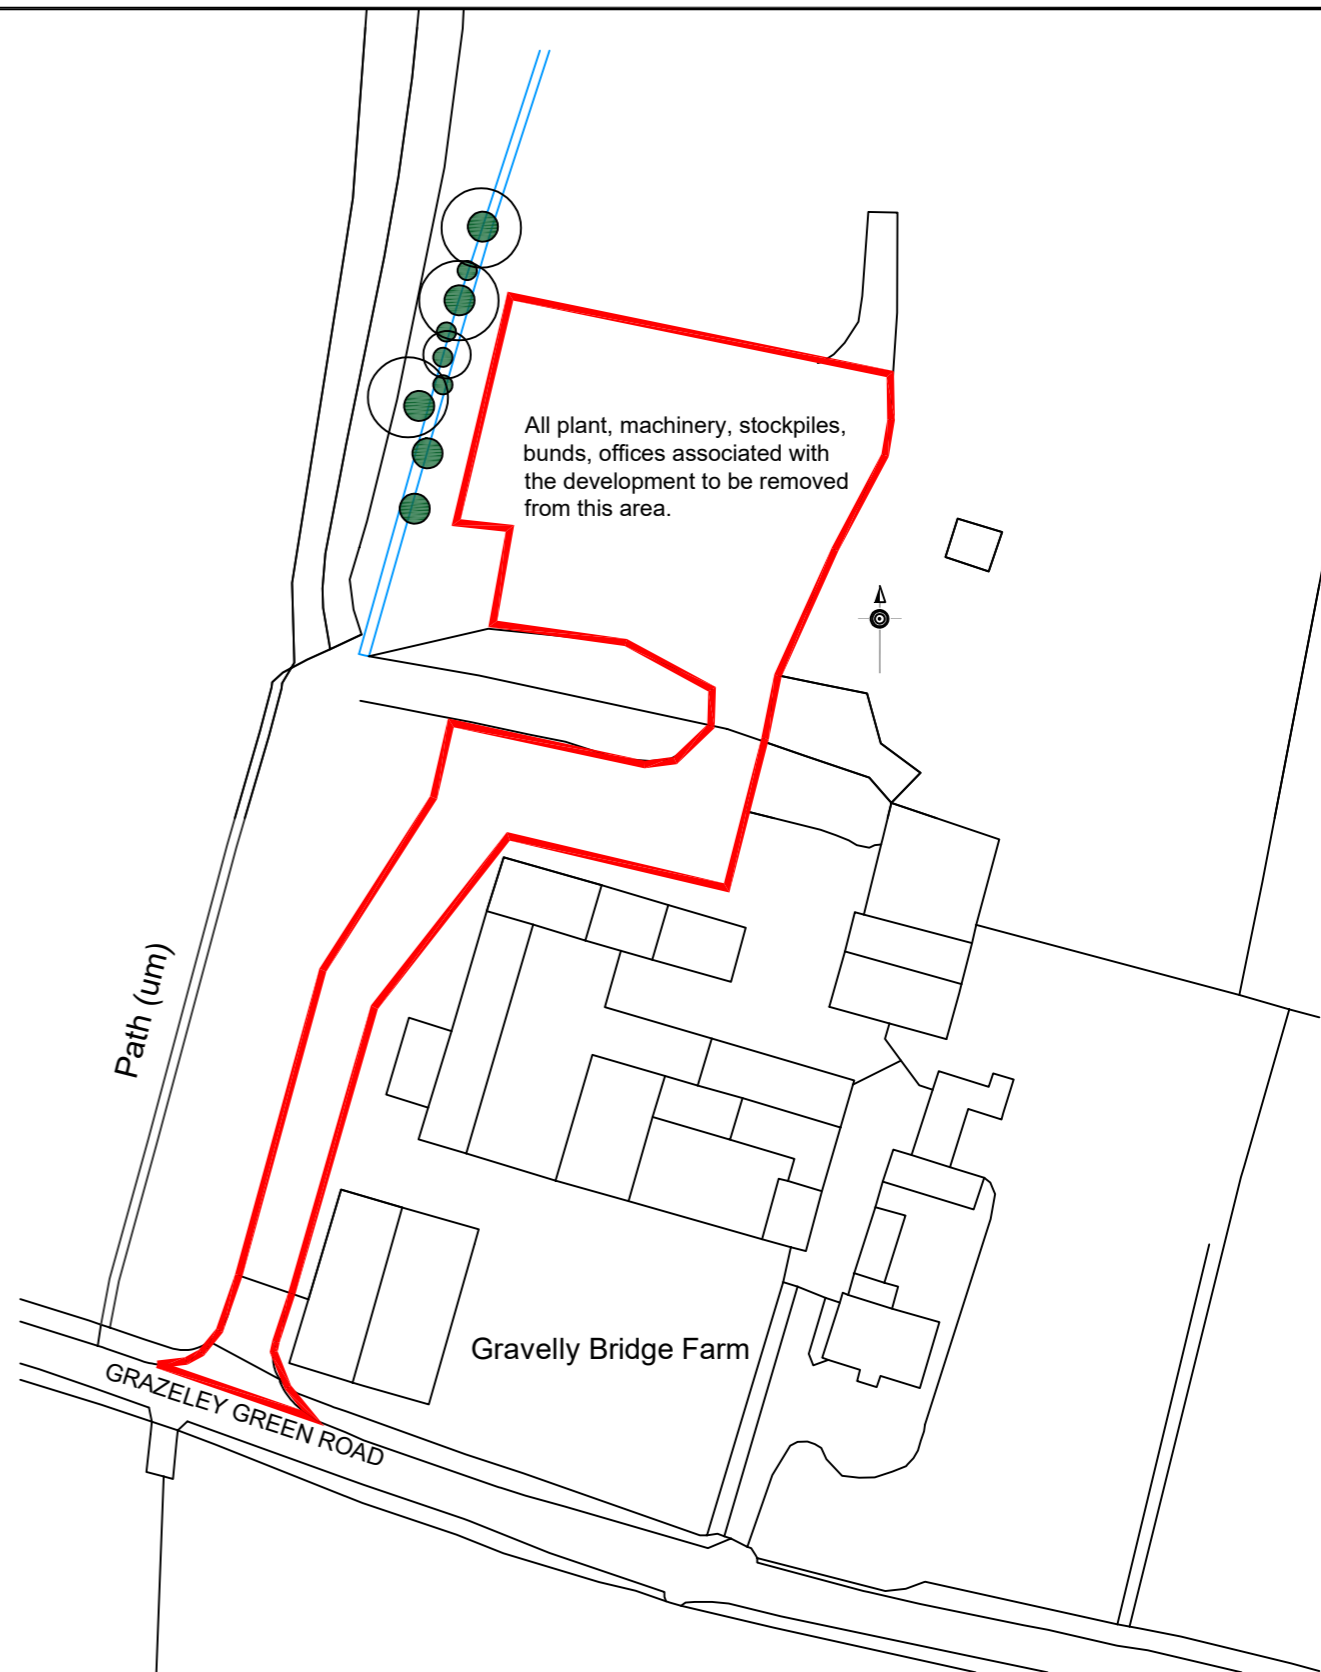

REINSTATEMENT



BELL HOUSE, 32 BELL STREET, ROMSEY SOUTHAMPTON, SO51 8GW

TEL: 02380 737 983 EMAIL: ukinfo@integrated-skills.com (www.integrated-skills.com)

PROJECT
GRAVELLY FARM

DRAWING
Planning Application
REINSTATEMENT PLAN

CLIENT
FLEETWOOD GRAB SERVICES LIMITED

DRAWING NO.
FGS-GBF-LAY-02

REV.
-

DRAWING STATUS	DRAWN BY:	ARC	DATE	APRIL 2020
STATUS	CHECKED:	CHECKED	SCALE	1:1000@A3