

Key:
 Application Site Boundary

Notes:

Area:
 Application site boundary area = 15952.9m²

Applicant:
 Southern Electric Power Distribution Plc

Location:
 Land to the north west of Church Lane, Shinfield, Reading, RG2 8PY

Coords: 472391, 168441


Scheme Name:
 Reading Main to Reading Town 132KV

Drawing Name:
 Location Plan

Drawing No: 172447_PLN_LOC_19.1_A

Rev	Date	Description
-	29.11.2019	First Issue
A	13.01.2020	Application area amended

Drawn: NB
 Approved: KD
 Sheet No: 1 of 1
 Sheet Size: A3

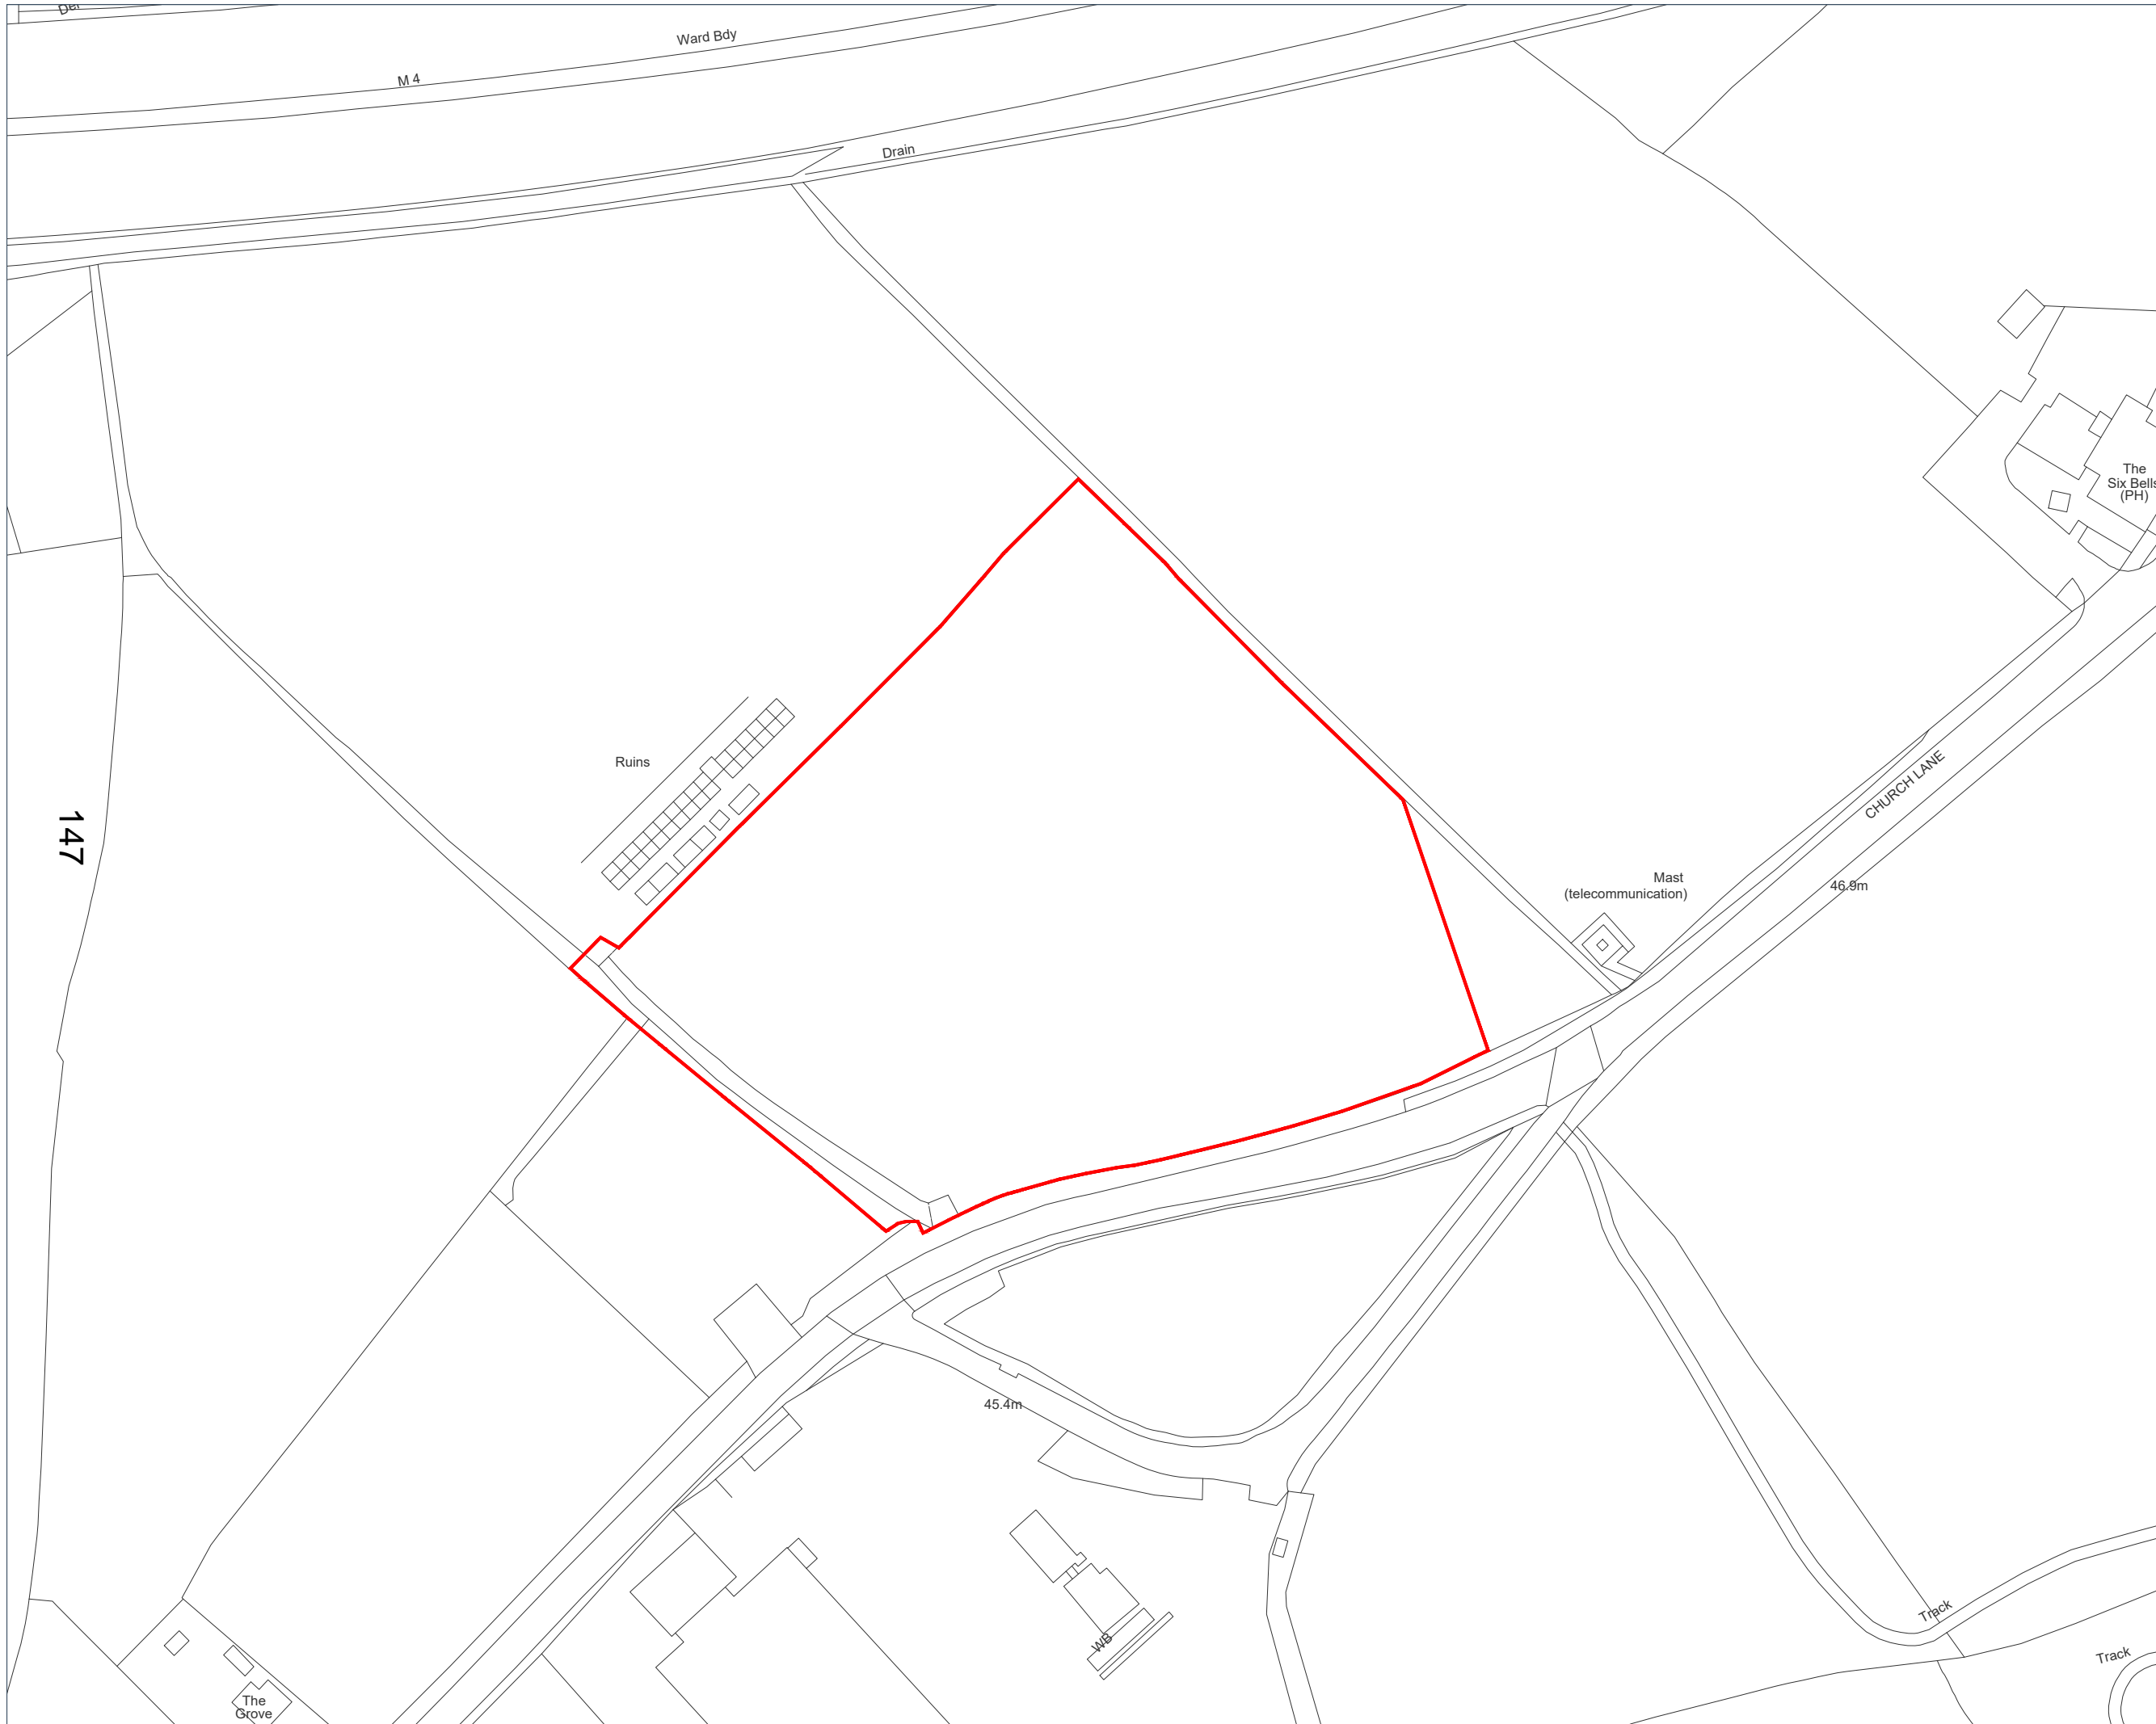

This page is intentionally left blank