


DRAWING SCALE: 1:50



221

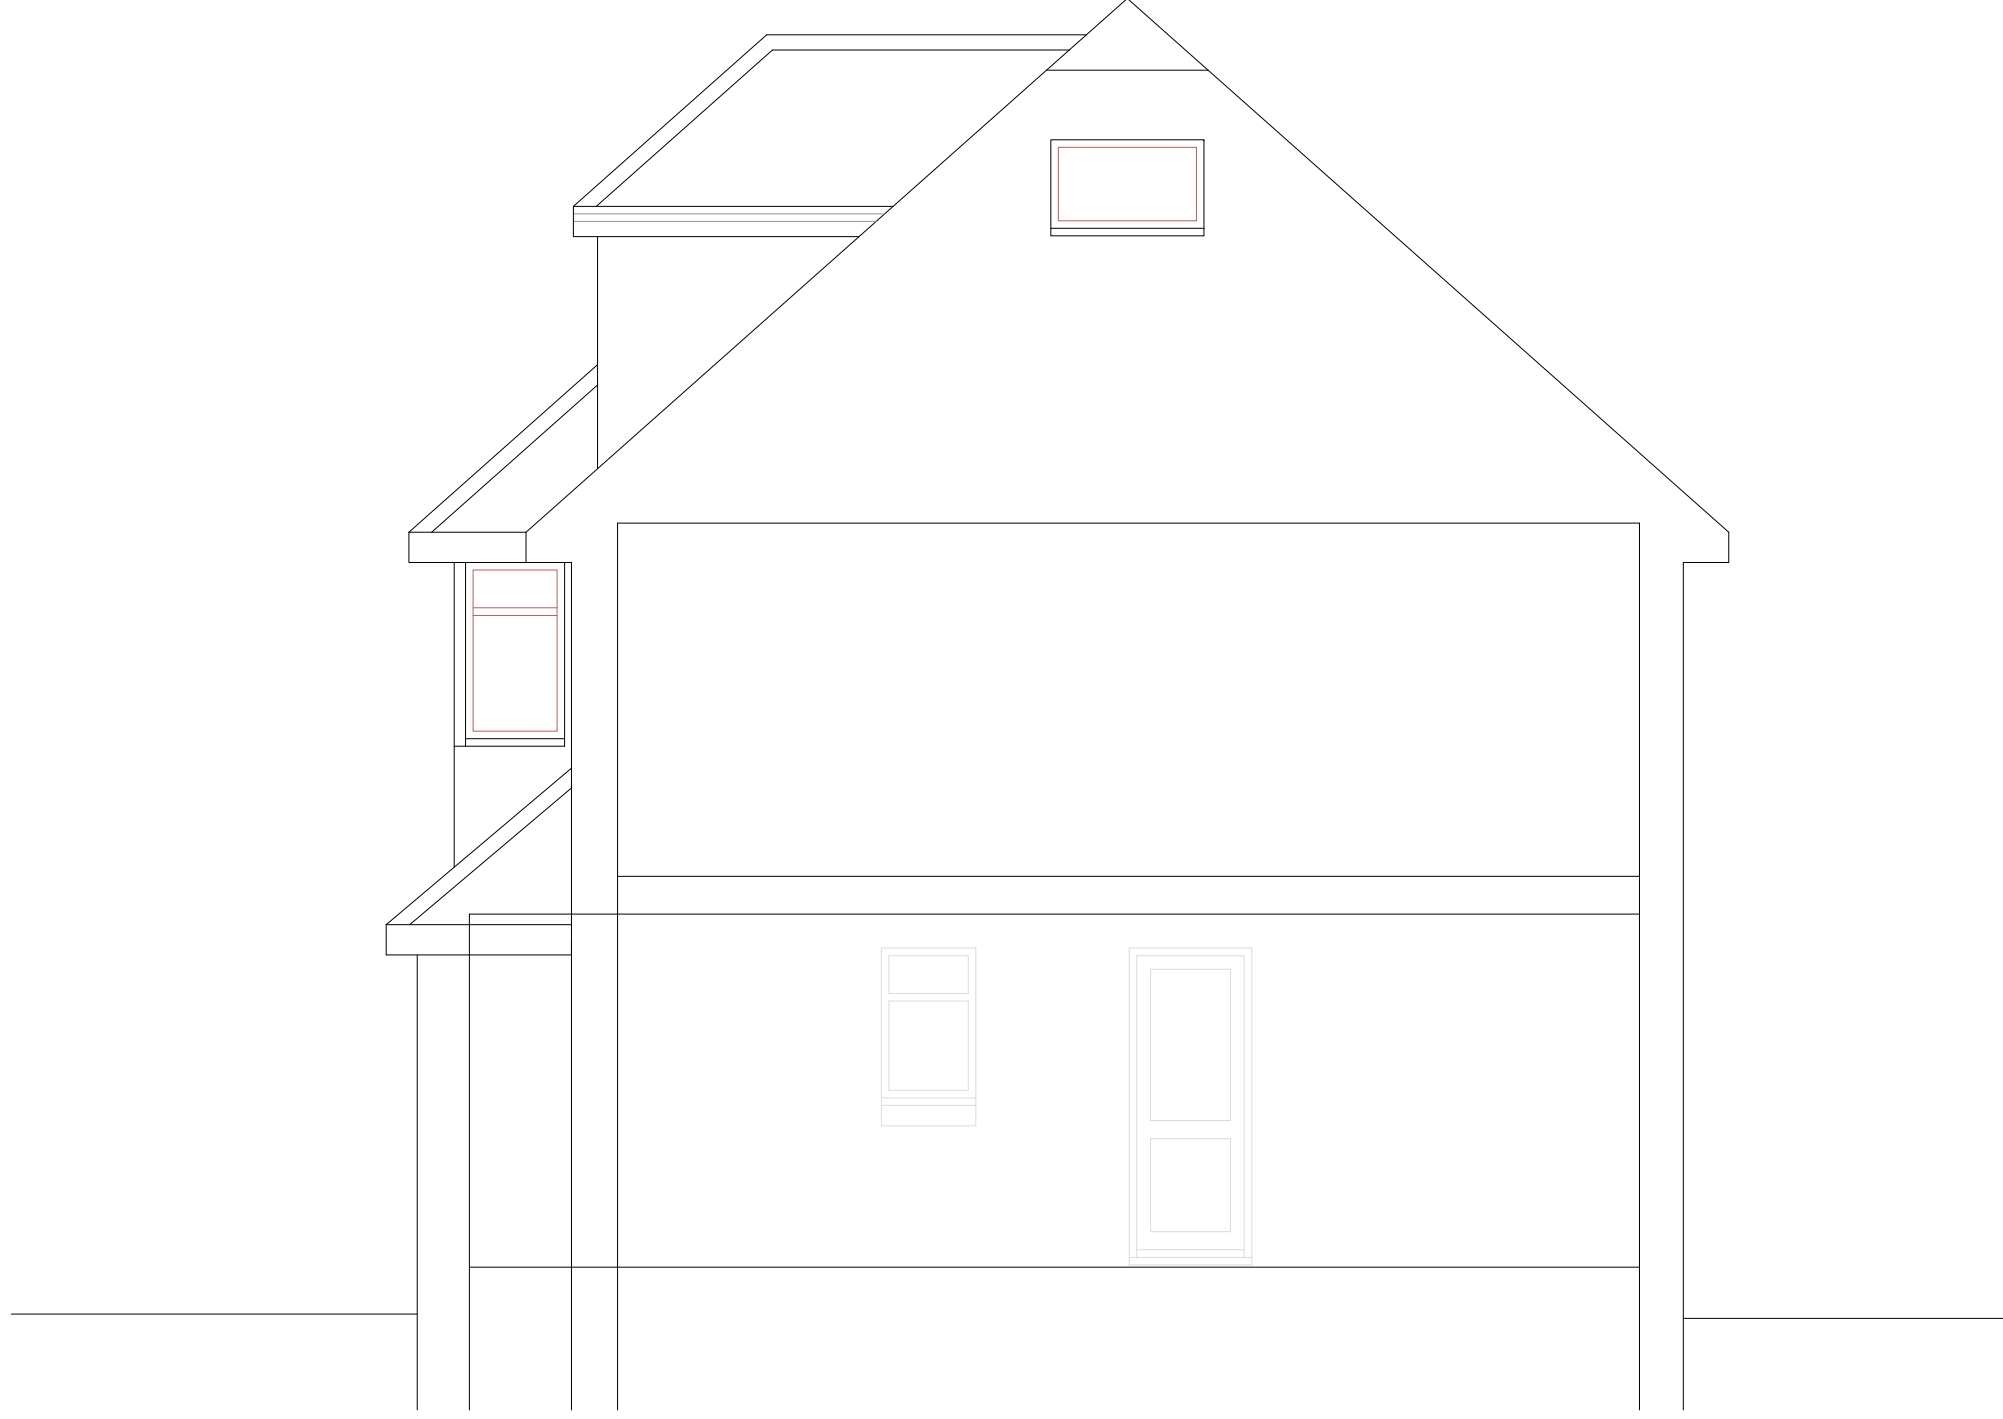

EXISTING TYPICAL SECTION 1:50 @ A3

IF IN DOUBT - ASK
 COPYRIGHT AZTECH ARCHITECTURE LTD
 RESPONSIBILITY IS NOT ACCEPTED FOR ERRORS MADE BY OTHERS IN SCALING FROM THIS DRAWING
 ALL DIMENSIONS, LEVELS, AND ANGLES TO BE CHECKED ON SITE BY CONTRACTOR
 ALL BOUNDARIES ARE ASSUMED AND WE ACCEPT NO LIABILITY FOR BOUNDARY INACCURACY
 YOU ARE REMINDED OF YOUR RESPONSIBILITIES UNDER THE 'PARTY WALL ETC. ACT' 1966 WHERE APPLICABLE

AZTECH
 ARCHITECTURE LTD

T: 017 907 1465 / 0208 535 0385 / 07973 11 44 27
 F: 07916 142 691
 W: www.aztech.co.uk E: mail@aztech.co.uk

CLIENT: JAC
 SITE:
 167 OLD WOODSEHILL LANE, WIDKINGHAM, BEKES, RE44 3BQ

SCHEME:
 SINGLE STOREY EXTENSION TO SIDE AND TO REAR
 TO BE READ IN CONJUNCTION WITH: AZ-1807-5001
 DRAWING NUMBER: AZ-1807-0003

REVISION:
 X
 DATE: 2800 MARCH 2016

This page is intentionally left blank