
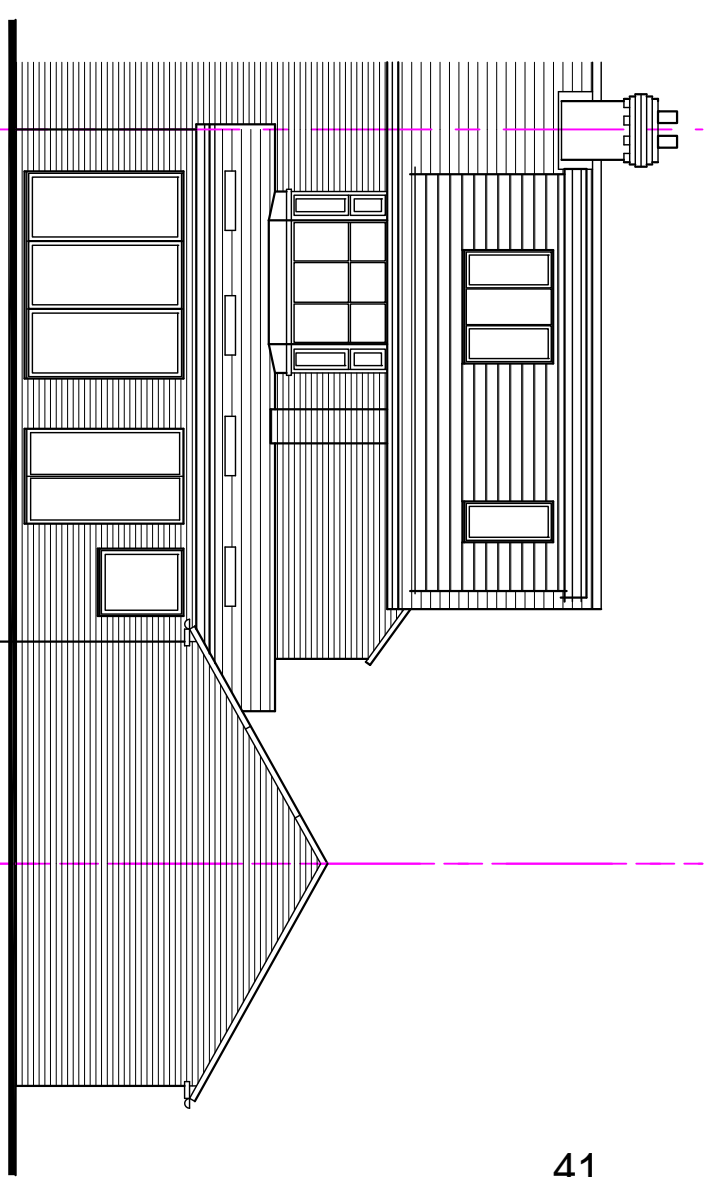


front


side from No 13

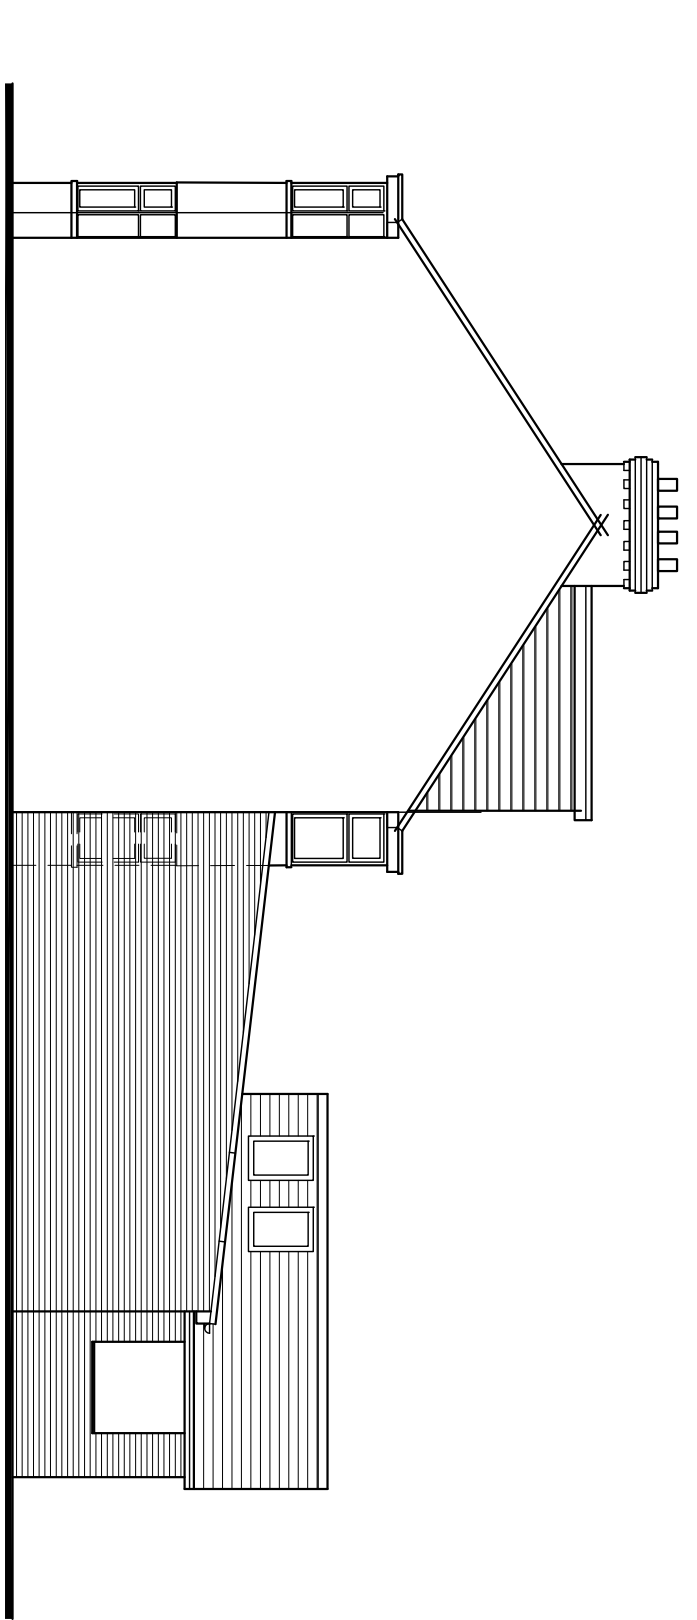

side from No 17

rear

**EXISTING ELEVATIONS 1:100**

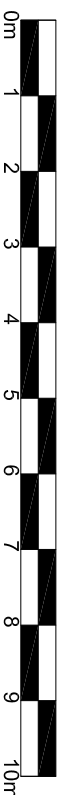

**RAMMURTI DESIGN LTD**  
 ARCHITECTURAL & PLANNING SERVICES  
 268 TILFHURST ROAD, READING RG30 2NE  
 TEL/FAX: 01189510628 MOB: 07799883574

Proposed double storey side and rear extensions over existing ground floor extensions to existing dwelling at No. 15 The Drive, Earley

**EXISTING ELEVATIONS**  
 Scale: 1/100 @ A3 size  
 Date: April 2020 **TDE:006 Rev -**

This page is intentionally left blank