




**Ground Floor Plan  
EXISTING**

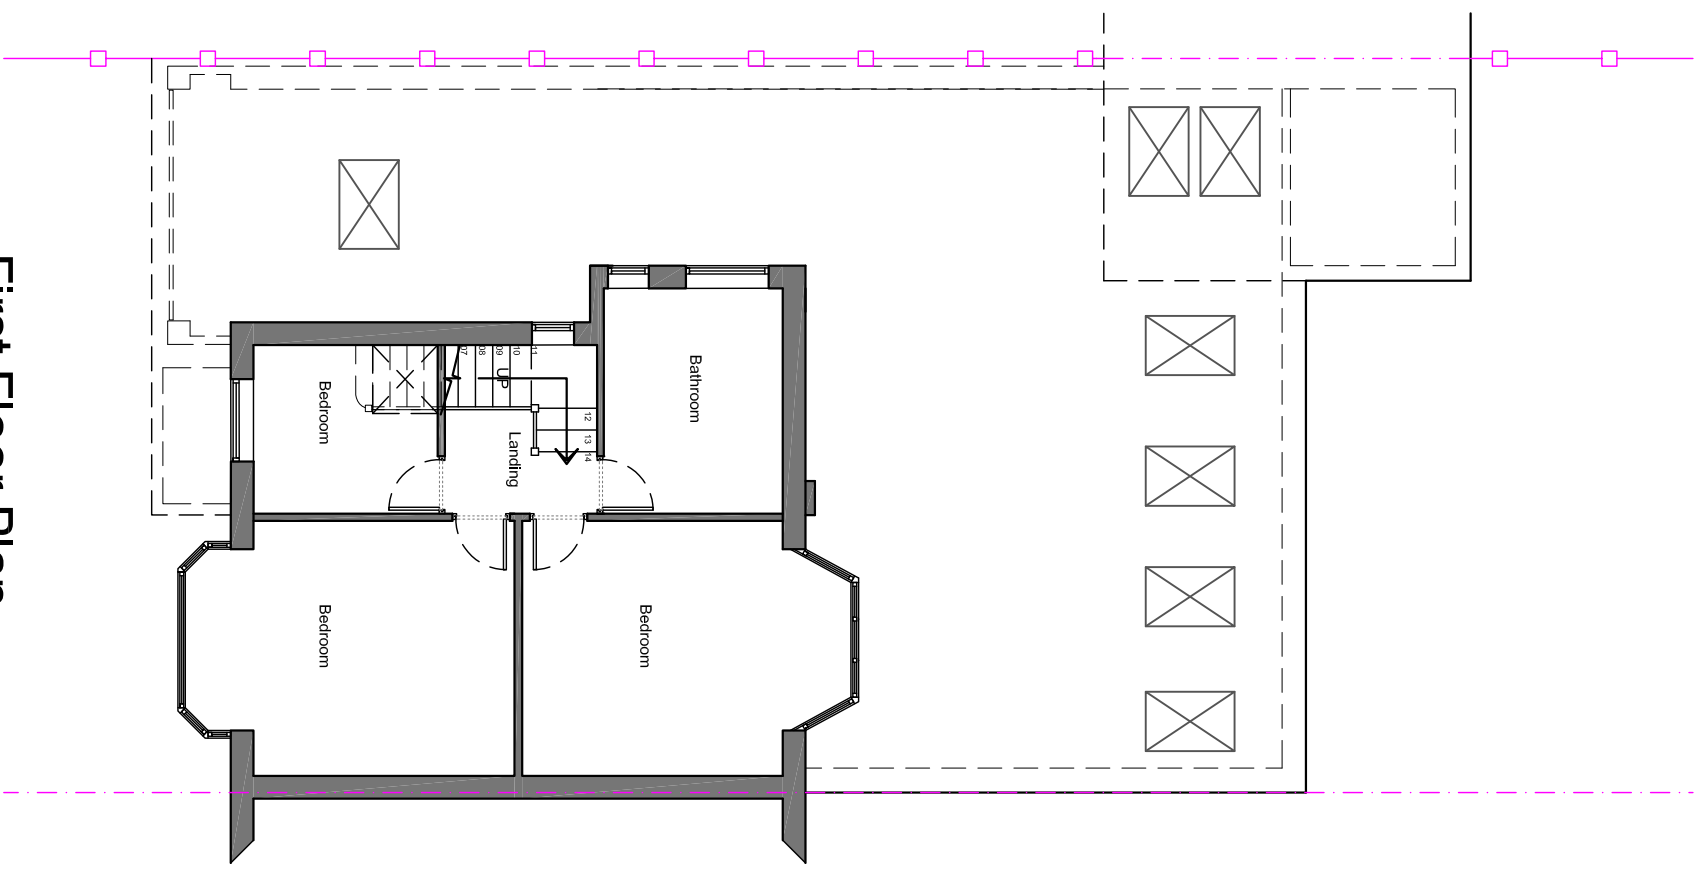


**First Floor Plan  
EXISTING**

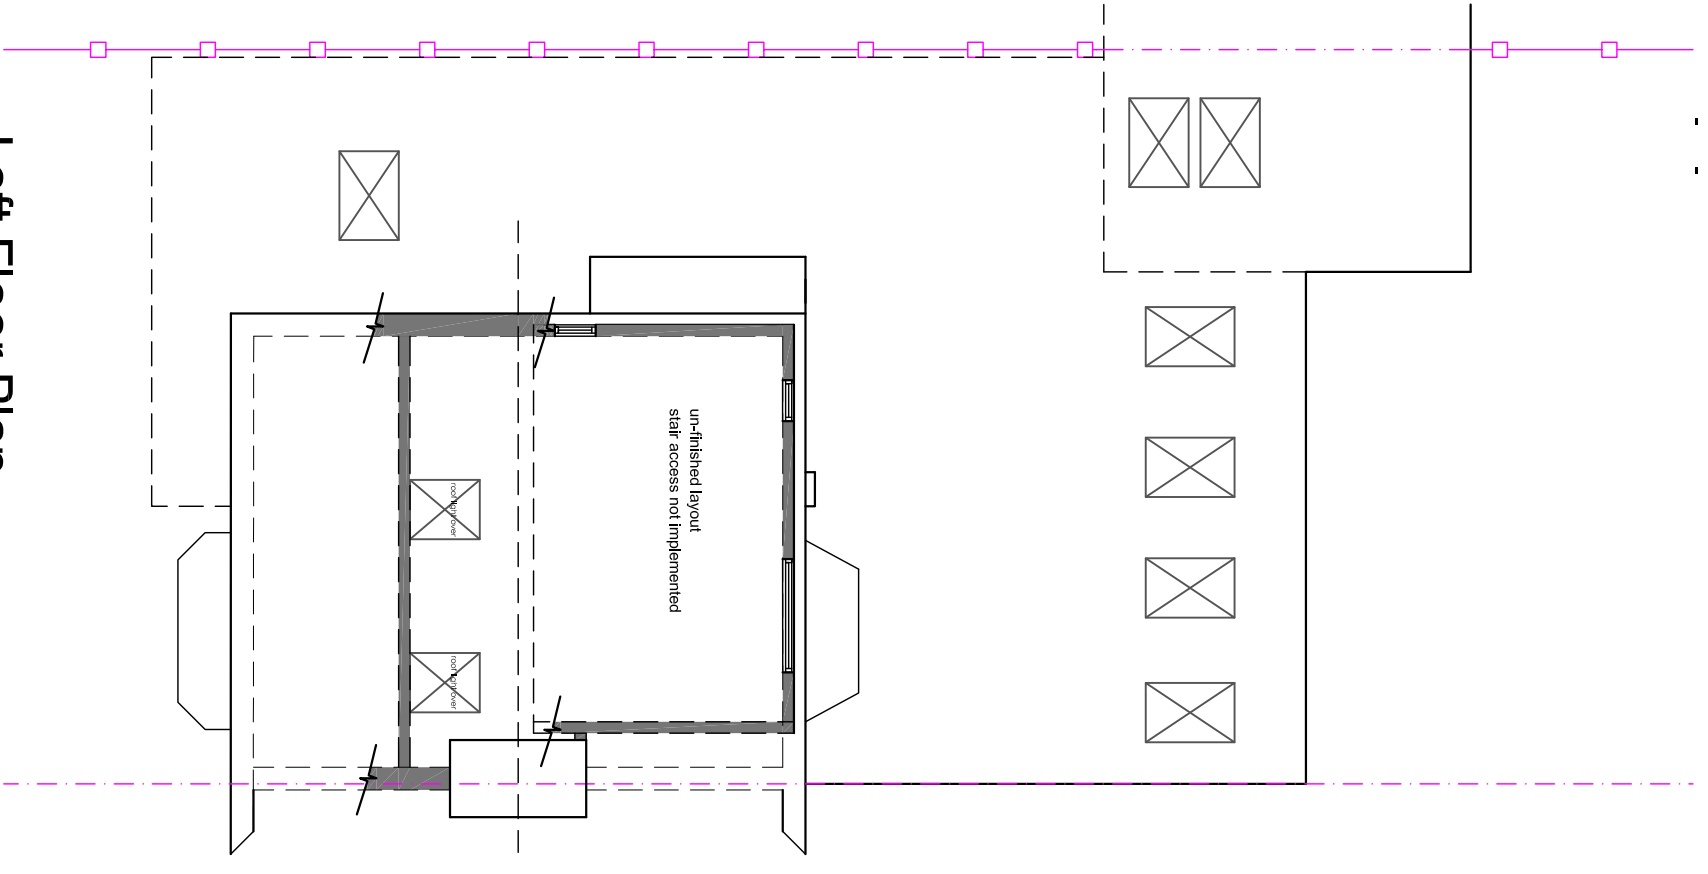

**Loft Floor Plan  
EXISTING**

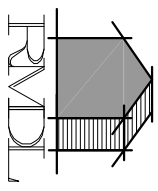

**RAMMURTI DESIGN LTD**  
 ARCHITECTURAL & PLANNING SERVICES  
 268 TILGHURST ROAD, READING RG30 2NE  
 TEL/FAX: 01189510628 MOB: 07799883574

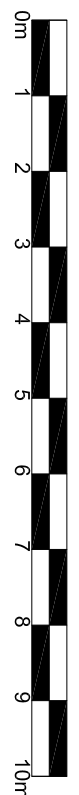

Proposed double storey side and rear extensions over existing ground floor extensions to existing dwelling at No. 15 The Drive, Earley

EXISTING FLOOR PLANS  
 Scale: 1/100 @ A3 size  
 Date: April 2020 **TDE:003 Rev -**

This page is intentionally left blank