




**Ground Floor Plan  
PROPOSED**

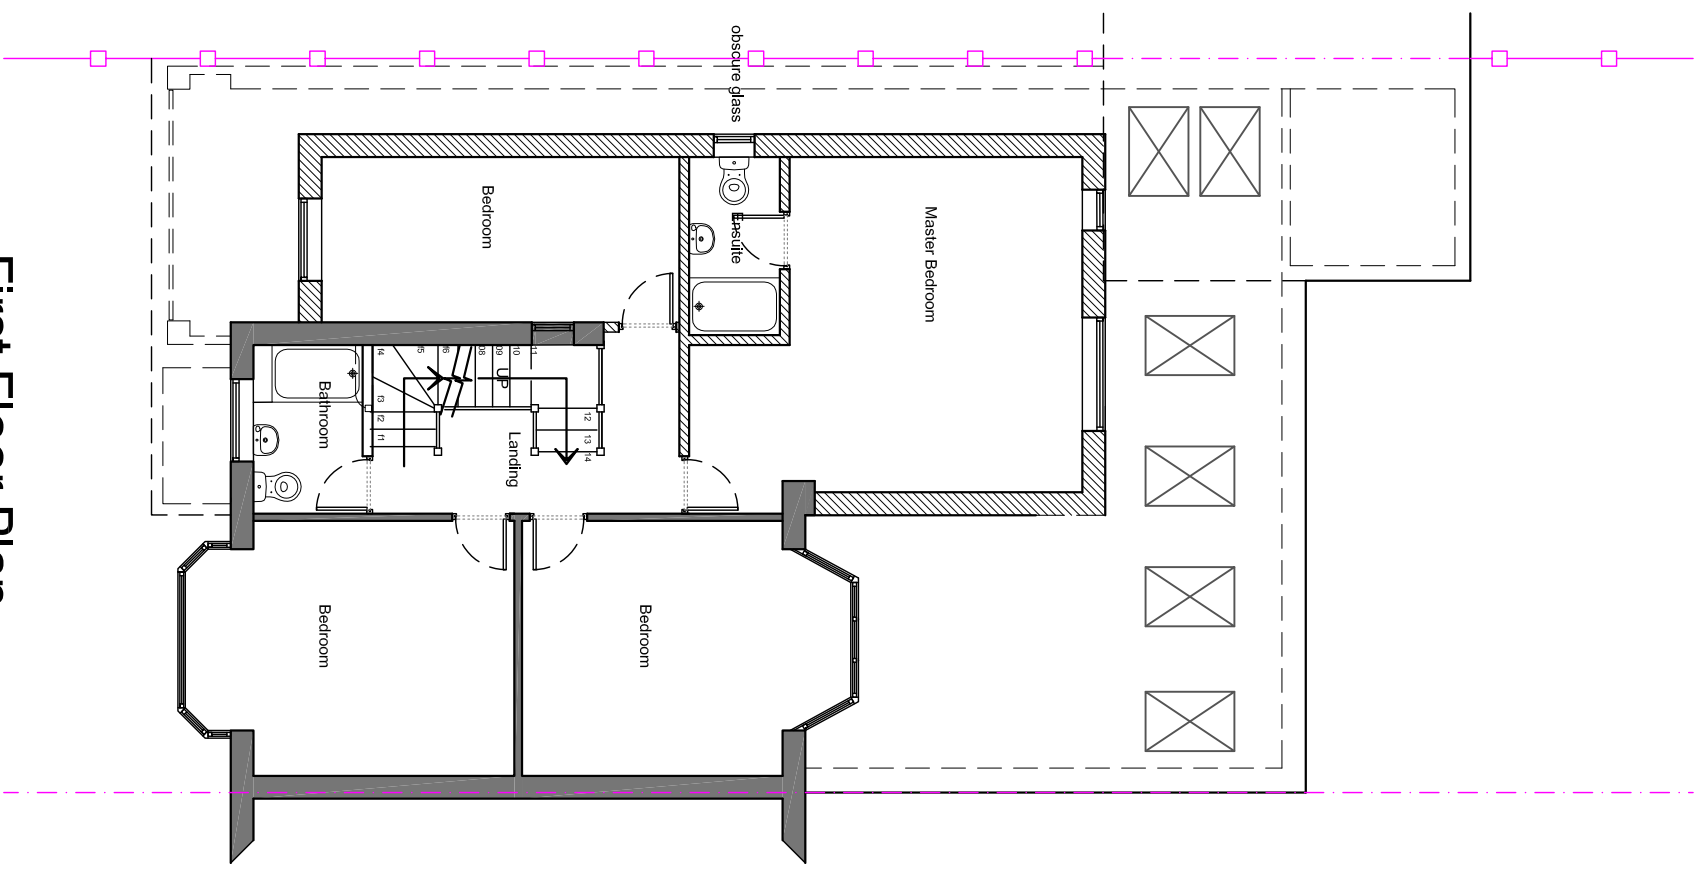


**First Floor Plan  
PROPOSED**

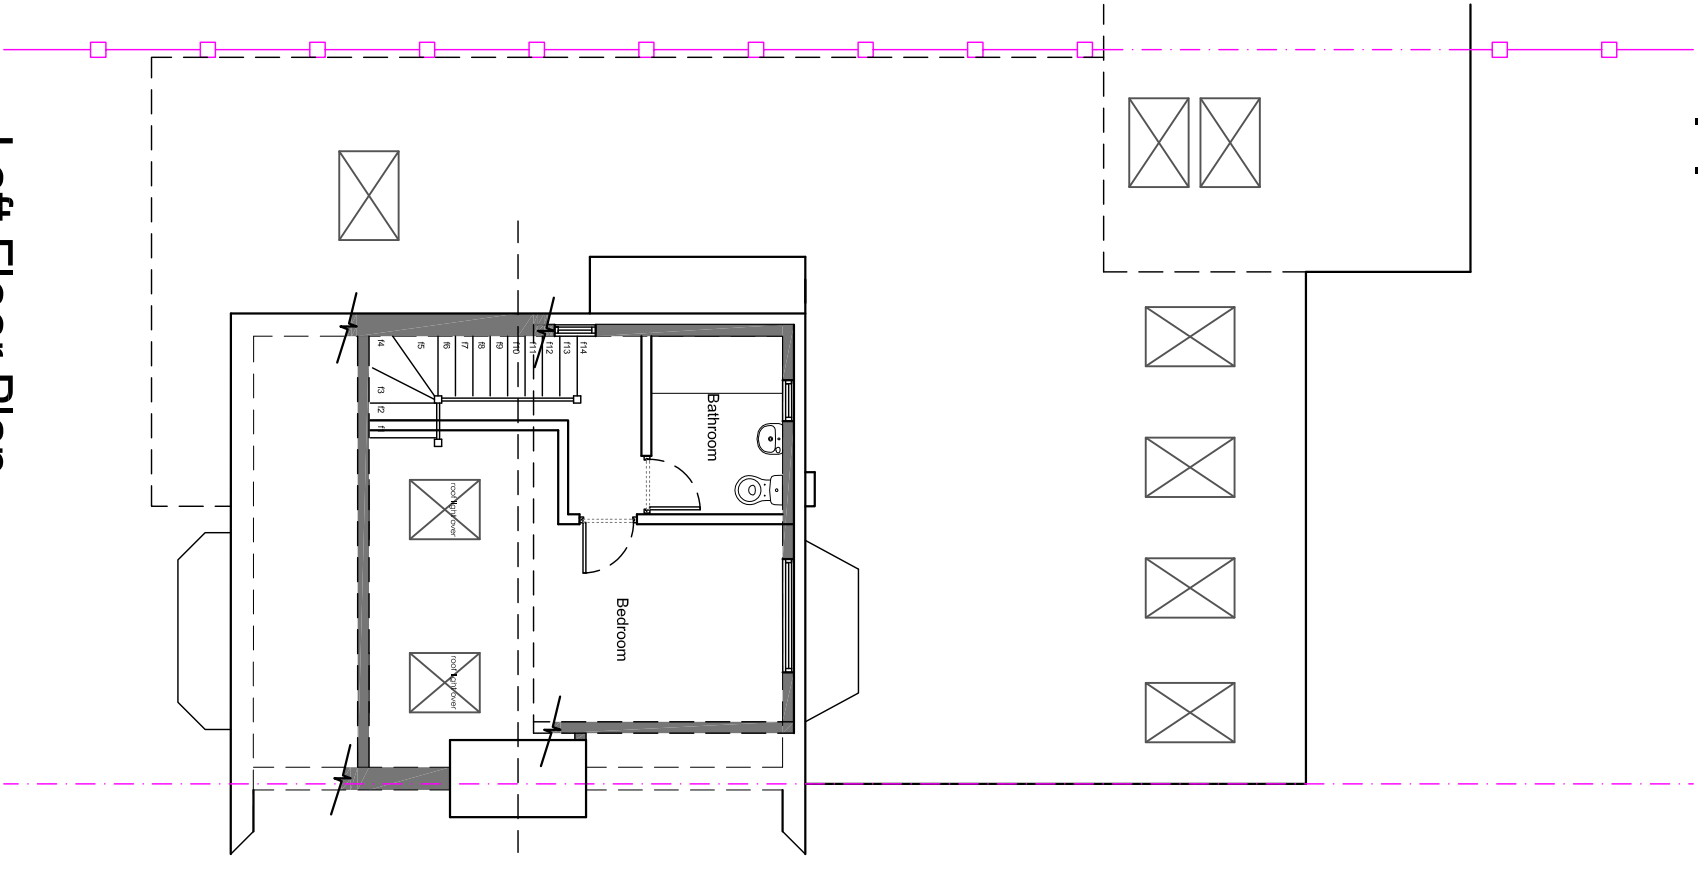

**Loft Floor Plan  
PROPOSED**

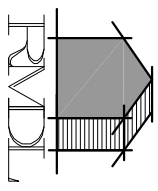

**RAMMURTI DESIGN LTD**  
ARCHITECTURAL & PLANNING SERVICES  
268 TILGHURST ROAD, READING RG30 2NE  
TEL/FAX: 01189510628 MOB: 07799883574

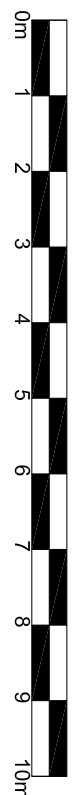

Proposed double storey side and rear extensions over existing ground floor extensions to existing dwelling at No. 15 The Drive, Earley

**PROPOSED FLOOR PLANS**  
Scale: 1/100 @ A3 size  
Date: April 2020 **TDE:004 Rev -**

This page is intentionally left blank