



Copyright is reserved
 Copying or reproduction of this drawing or electronic data without the written permission of the legal owner is prohibited.

Disclaimer
 No responsibility is implied for the accuracy or for any consequence resulting from the miss use or alteration of this information.

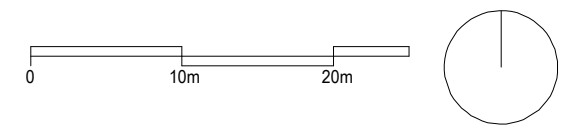

77

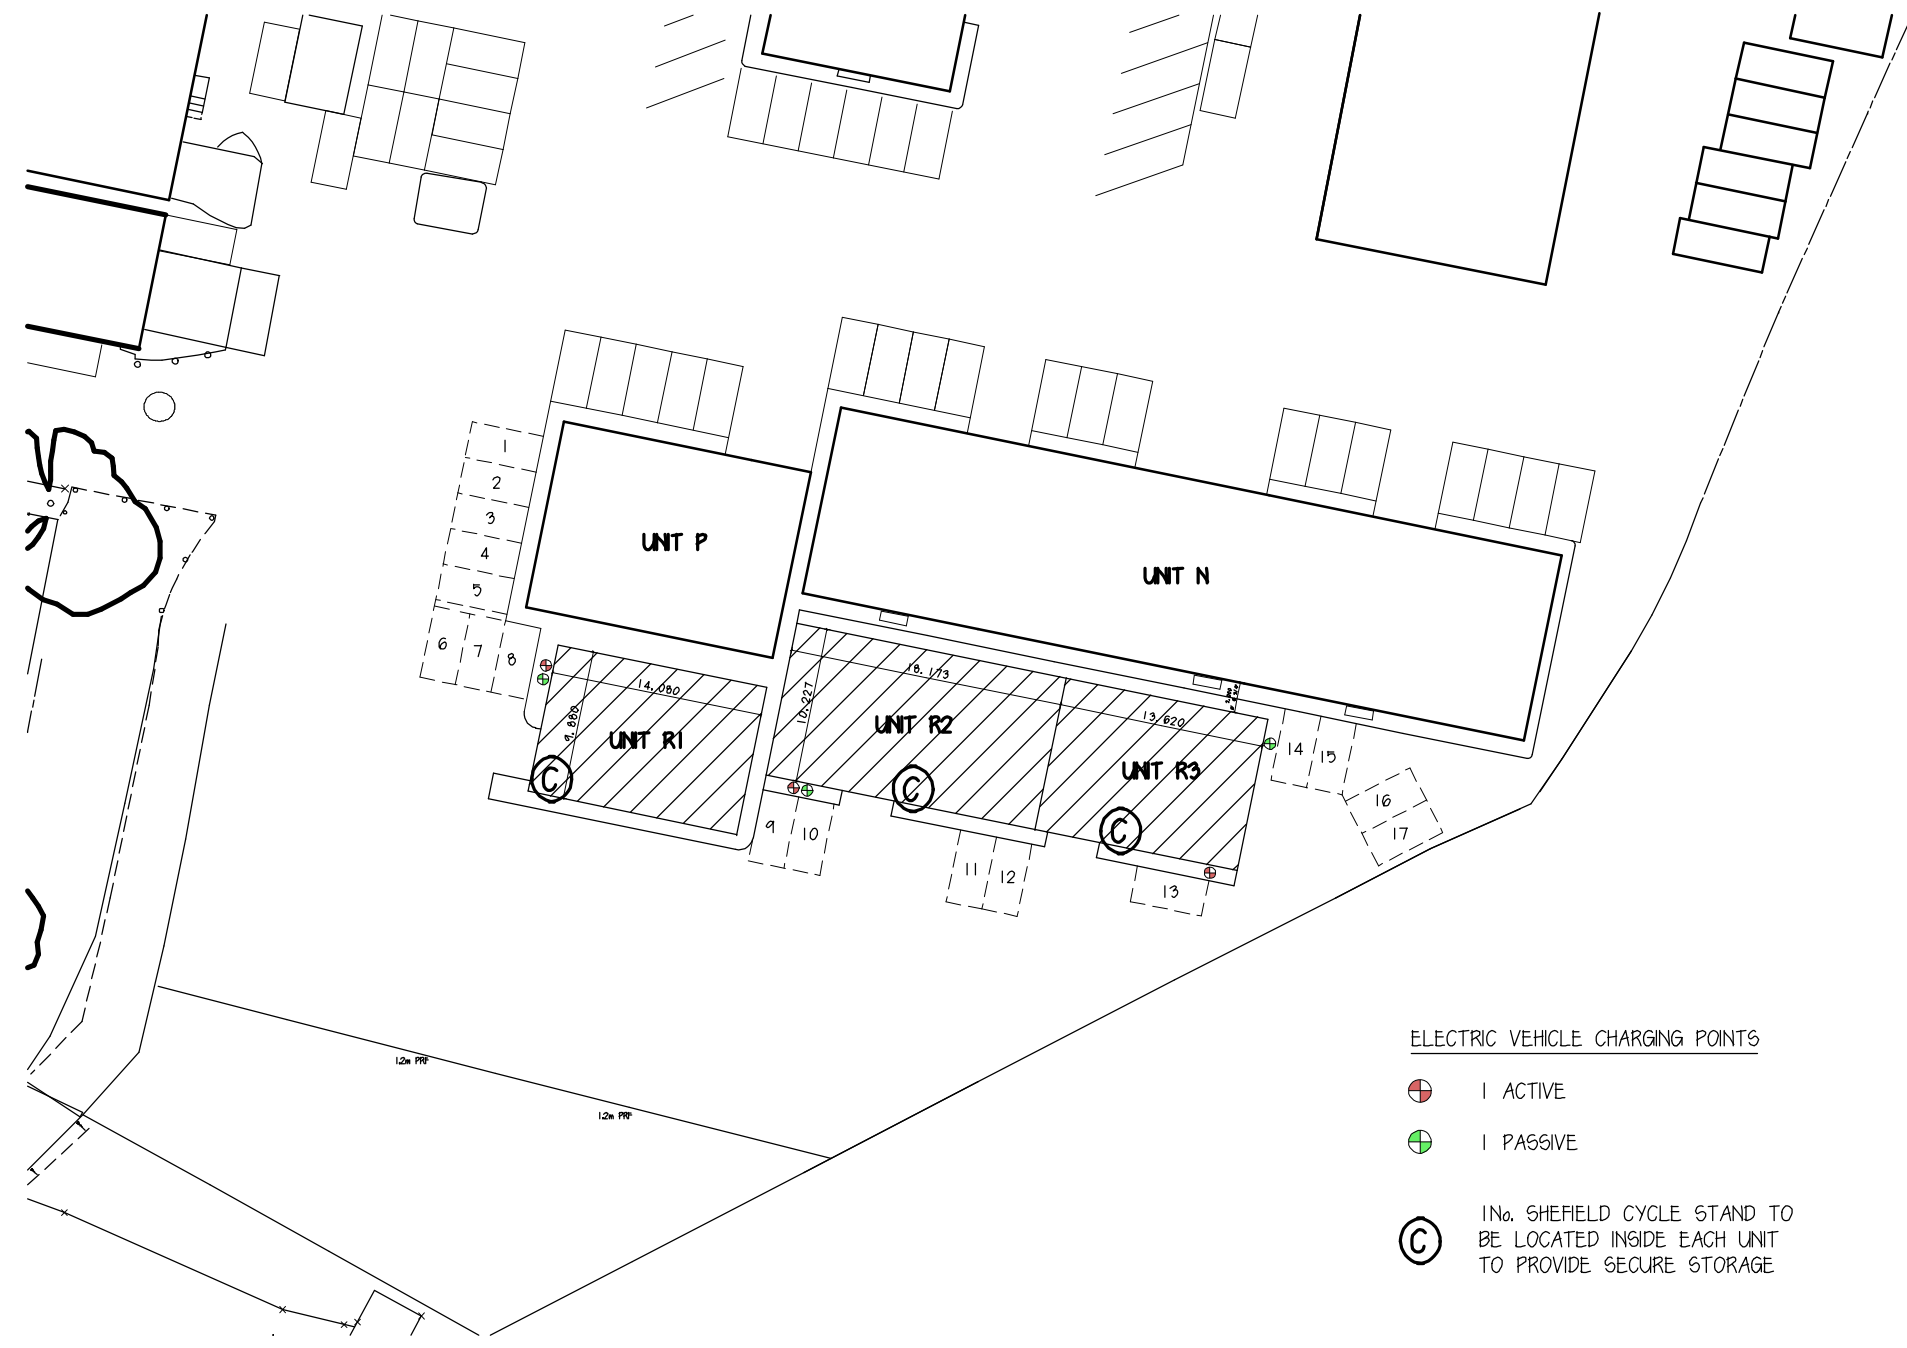

- ELECTRIC VEHICLE CHARGING POINTS**
- 1 ACTIVE
 - 1 PASSIVE
 - IN A SHEFIELD CYCLE STAND TO BE LOCATED INSIDE EACH UNIT TO PROVIDE SECURE STORAGE

C2	12/06/20	SYMBOLS ADDED / EMPHASISED	AOB - RN
C1	11/05/20	For Submission	AT - RN
REV	DATE	COMMENT	CHK - APD

Key - CHK = Checked by APD = Approved by



Robert Davies John West Ltd
ARCHITECTS

ESTABLISHED 1973
 The Courtyard 59 Church Street
 Staines - upon - Thames TW18 4XS
 +44 (0) 1784459211 | info@rdjwlt.com | www.rdjwlt.com

PROJECT
Lambs Farm Business Park,
Swallowfield, Berks

TITLE
Proposed Block Plan

PURPOSE OF ISSUE Planning		DRAWN BY AT	CHECKED BY RN
PROJECT No 0583	STATUS A3	REVISION C2	SCALE @ A3 1:500

DRAWING NUMBER
0583-RDJWL-R-XX-DR-A-0016

This page is intentionally left blank