


Location Plan Key

- Planning Application Area Boundary
- - - S192 boundary : Proposed works within the highway

Scale 1:2500

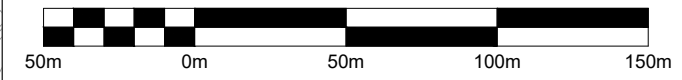

SCHEME:

Winnersh Triangle Schemes



TITLE:

Location Plan

DRAWING No:

WTS-WSP-GEN-SWI-DP-PL-00001

This page is intentionally left blank