



DO NOT SCALE

NOTES:

1. THIS DRAWING IS TO BE READ IN CONJUNCTION WITH ALL RELEVANT ARCHITECTS, SERVICES AND ENGINEERS DRAWINGS TOGETHER WITH RELEVANT SPECIFICATIONS.
2. DIMENSIONS ARE NOT TO BE SCALED FROM THIS DRAWING.
3. CAR PARK DECK TO BE CONSTRUCTED IN STRUCTURAL STEELWORK. DECK TO BE PRE-CAST CONCRETE UNITS.

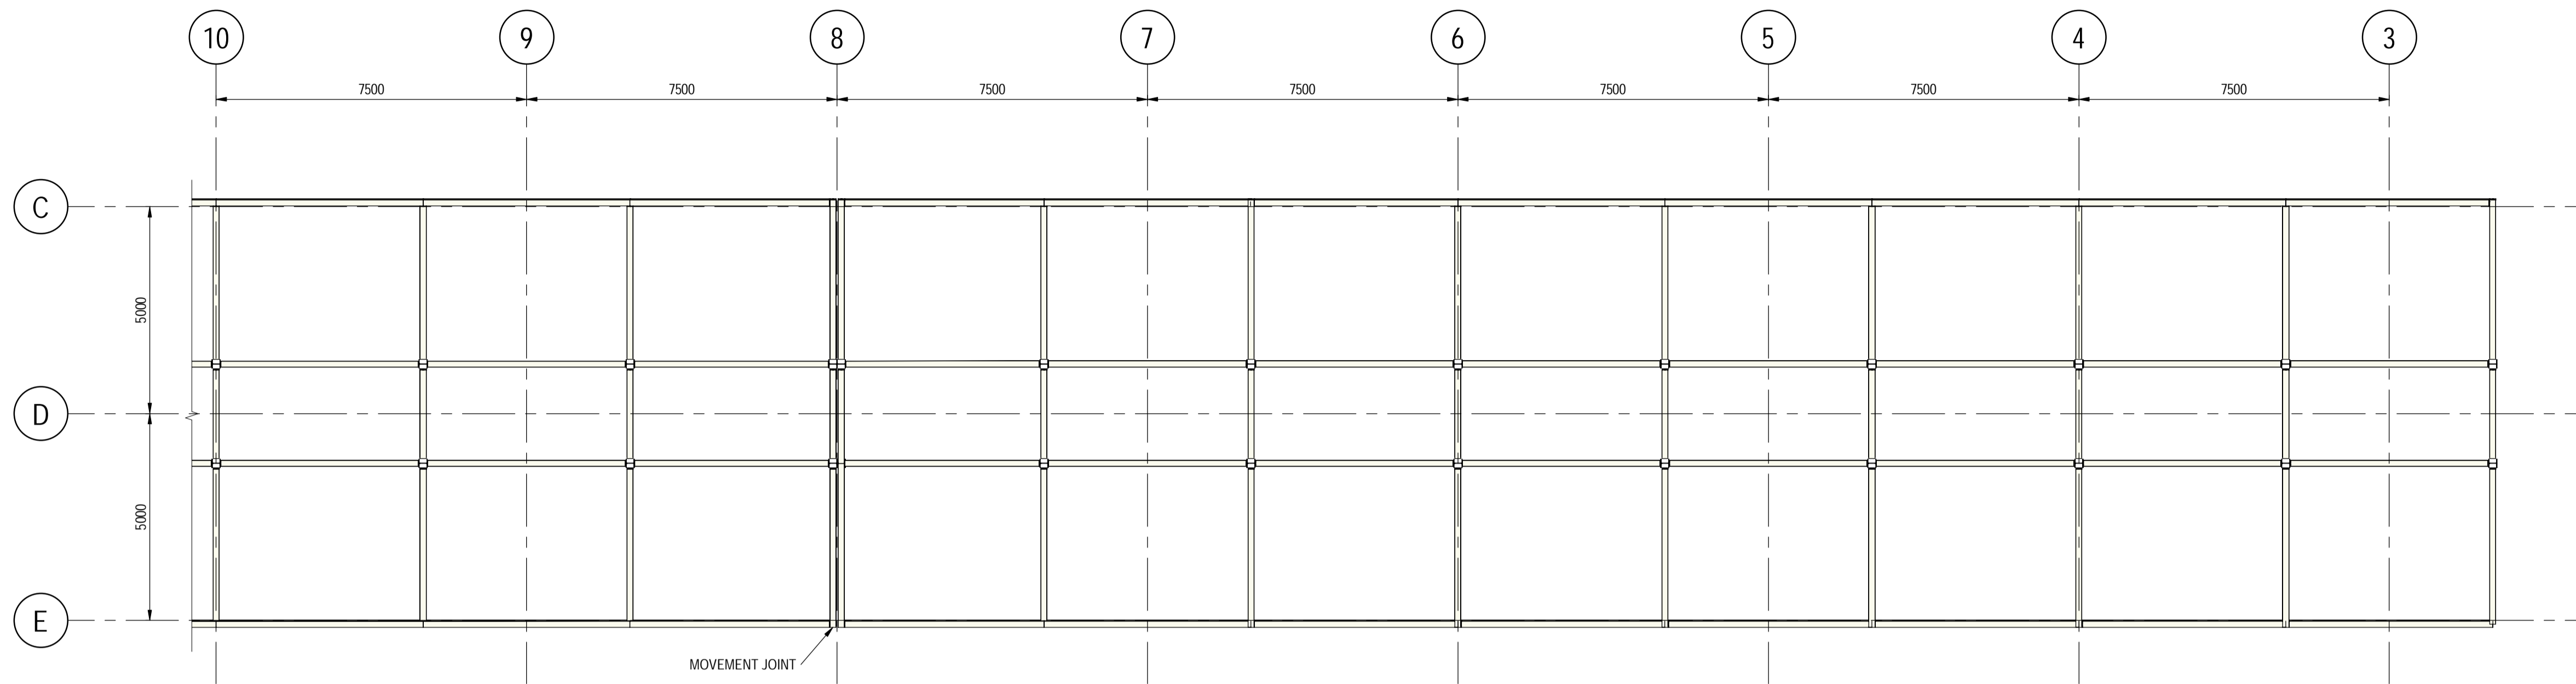

LEVEL 02 PLAN EAST
1 : 100

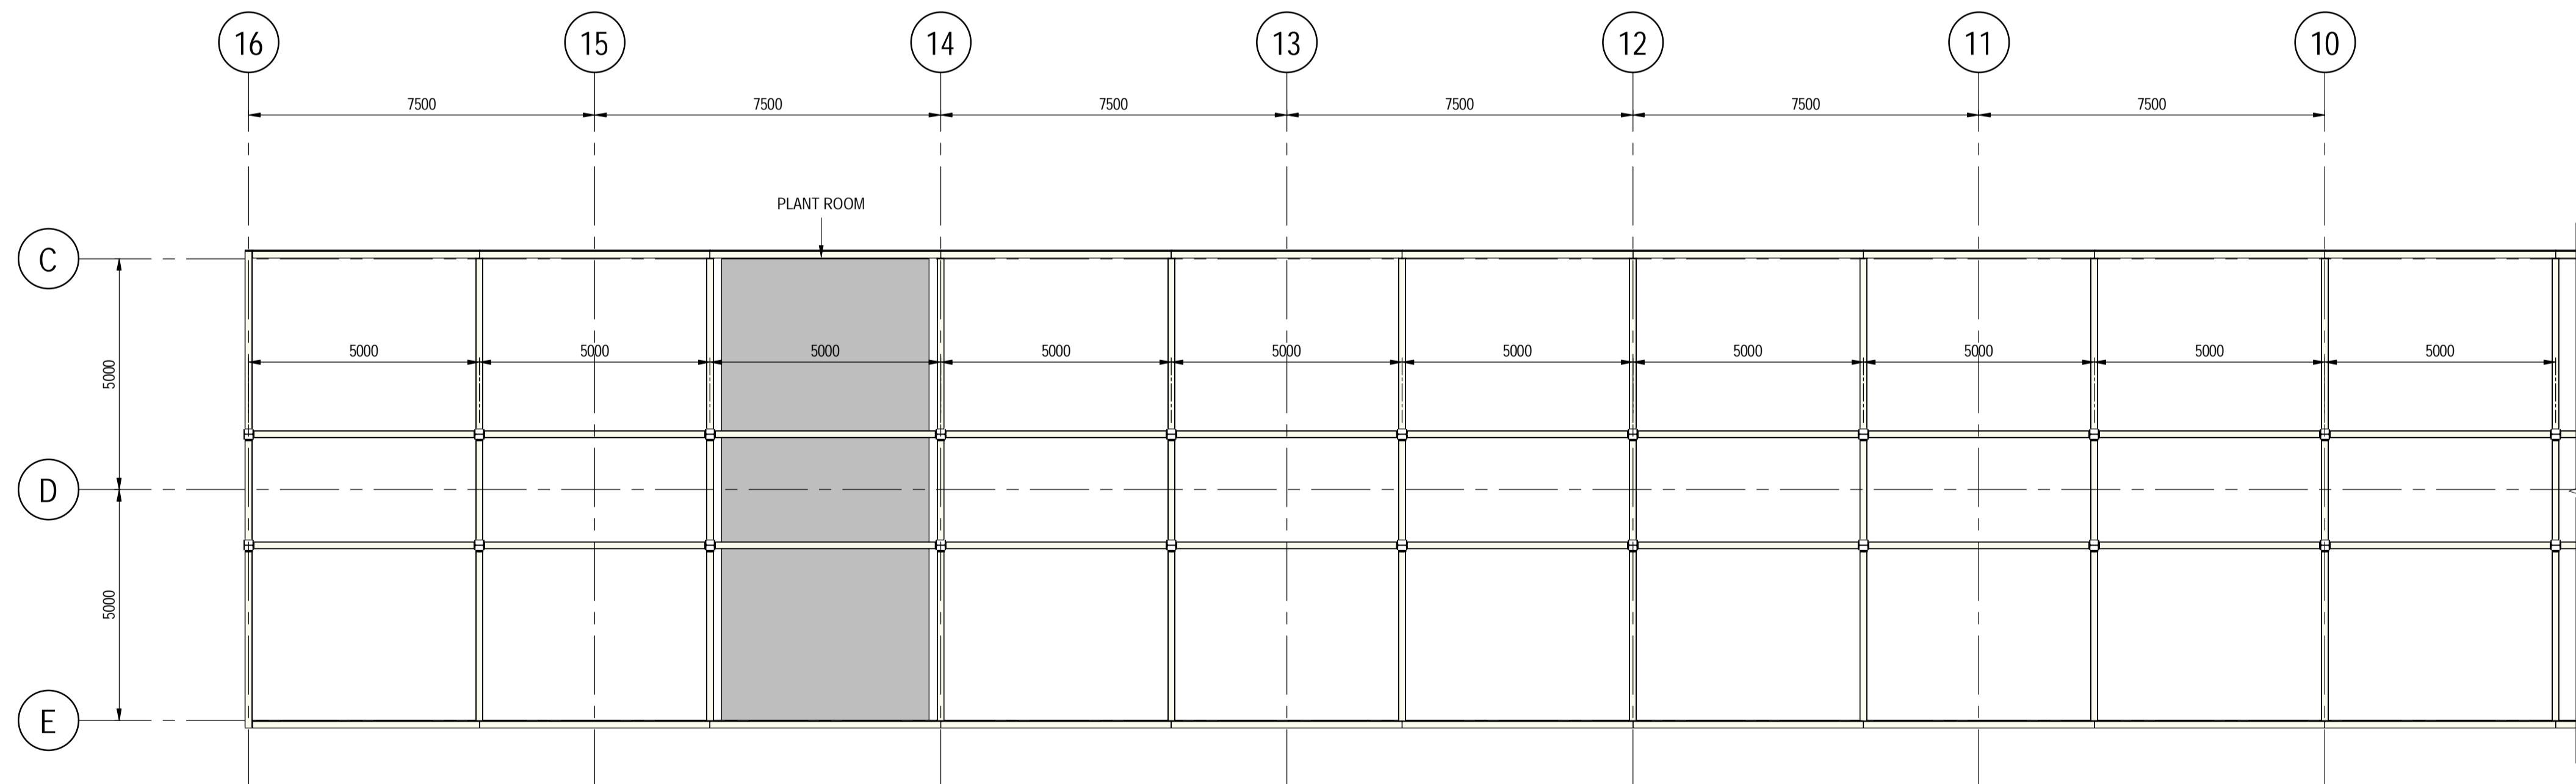

LEVEL 02 PLAN WEST
1 : 100

NOTE: THIS DRAWING HAS BEEN PRODUCED WITH THE INTENTION OF BEING VIEWED IN A COLOUR FORMAT FOR THE PURPOSE OF CLARITY. DO NOT COPY OR PRINT TO BLACK AND WHITE.

REV	DATE	BY	DESCRIPTION	CHK	APP
-----	------	----	-------------	-----	-----

DRAWING STATUS: **PLANNING**



2 London Square, Cross Lanes, Guildford, Surrey, GU1 1UN
T: +44 1483 528 400
http://www.wsp.com

CLIENT: **WOKINGHAM BOROUGH COUNCIL**

ARCHITECT: **HGP ARCHITECTS**

PROJECT: **WINNERSH TRIANGLE STATION SCHEME**

TITLE: **CANOPY PLAN**

SCALE @ A1: 1:100	CHECKED: TD	APPROVED: TD
PROJECT NUMBER: 70062449	DESIGNED: CM	DATE: 15/01/2020

DRAWING No: **WTS-WSP-XX-02-DR-ST-00001** REV: **P01**

This page is intentionally left blank