
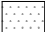

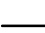
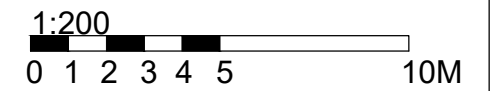
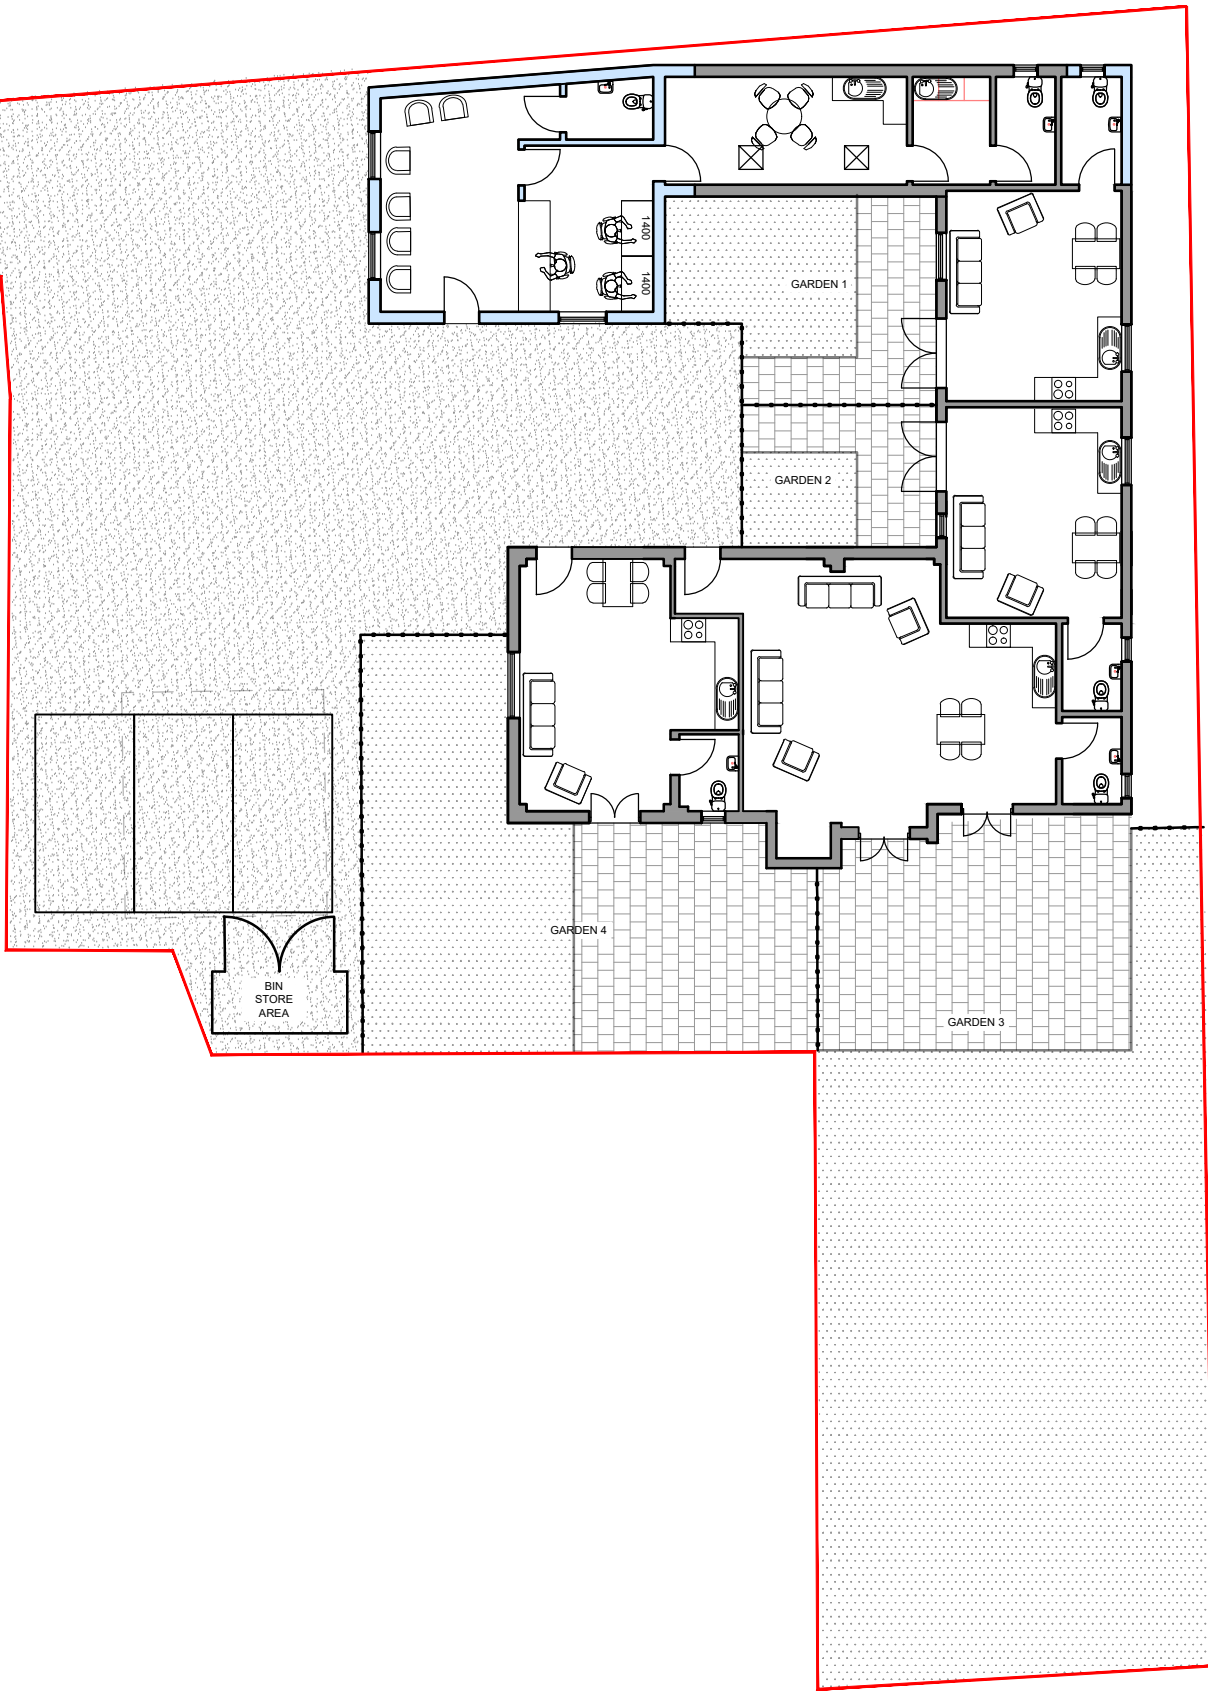
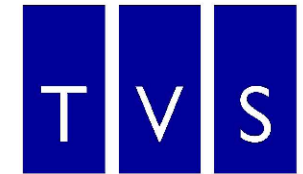


69

- FINISHES
-  PERMEABLE BLOCK PAVING
 -  PERMEABLE ARTIFICIAL GRASS
 -  GRAVEL IN PVC GRAVEL GRID
 -  1.8M HIGH CLOSE BOARDED TIMBER FENCE



Rev	Date	Description	By	Checked
-----	------	-------------	----	---------



Thames Valley Surveying

Green Bank, University of Reading London Road
 Campus, London Road, Reading, RG1 5AQ
 T. 01189 869 531
 W. www.thamesvalleysurveying.co.uk

Client: Wokingham Borough Council

Project: 12 Rectory Road


Title: Landscaping Plan

Drawn by: SM

Date: 24/08/20

Scale: 1:200@A3

Drawing Ref: 200062-3-201

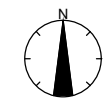

This page is intentionally left blank