
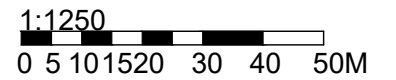



MapServe

SU8068 480936 481000 481050 481100 SU8168
 168891 168850 168800 168750 168716

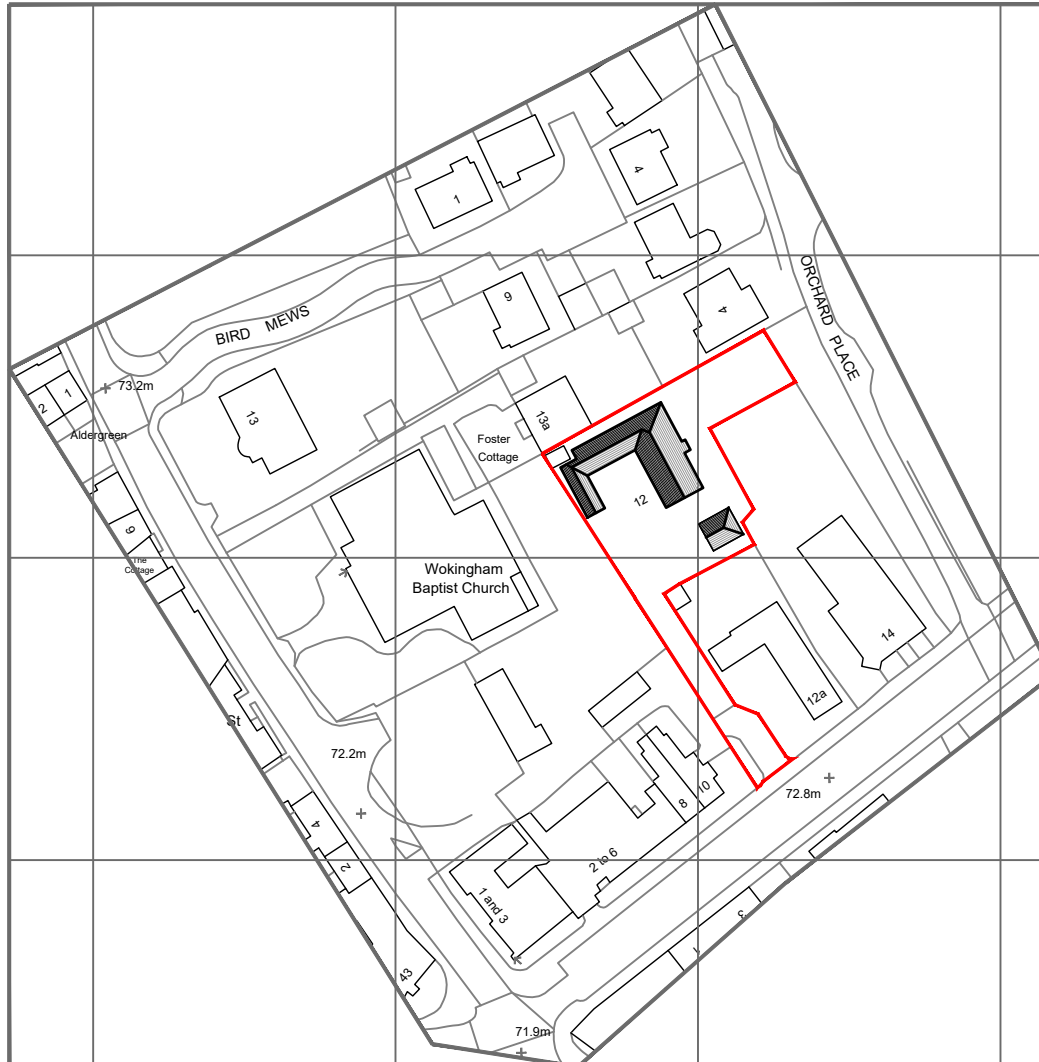

71


168716 480936 481000 481050 481100 SU8168
 168750 168800 168850 168891

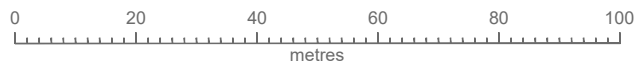

© Crown copyright 2020 Ordnance Survey 100053143



Rev	Date	Description	By	Checked
-----	------	-------------	----	---------

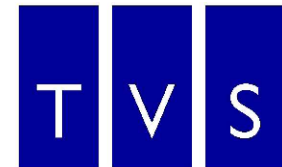

Thames Valley Surveying

Green Bank, University of Reading London Road
 Campus, London Road, Reading, RG1 5AQ
 T. 01189 869 531
 W. www.thamesvalleysurveying.co.uk

Client: Wokingham Borough Council

Project: 12 Rectory Road

Title: Location Plan

Drawn by SM

Date 11/08/20

Scale: 1:1250@A4

Drawing Ref: 200062-1-001

This page is intentionally left blank