



Note: Swales will be 0.15m deep, 0.15m wide within their base, with 1 in 4 side slopes and >5% gradient. Total length is c.1300m

- KEY**
- PLANNING BOUNDARY
  - NEW ACCESS TRACK
  - EXISTING OVERHEAD LINE
  - +++++ NEW SECURITY FENCE
  - +++++ NEW SECURITY GATE
  - EXISTING DITCHES AND RIVER
  - - - PROPOSED NEW SWALES
  - GAS PIPELINE EASEMENT STRIP – WORKS TO BE COMPLETED IN CONSULTATION WITH SGN
  - HARDSTANDING

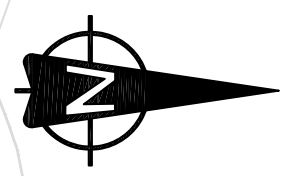

100m

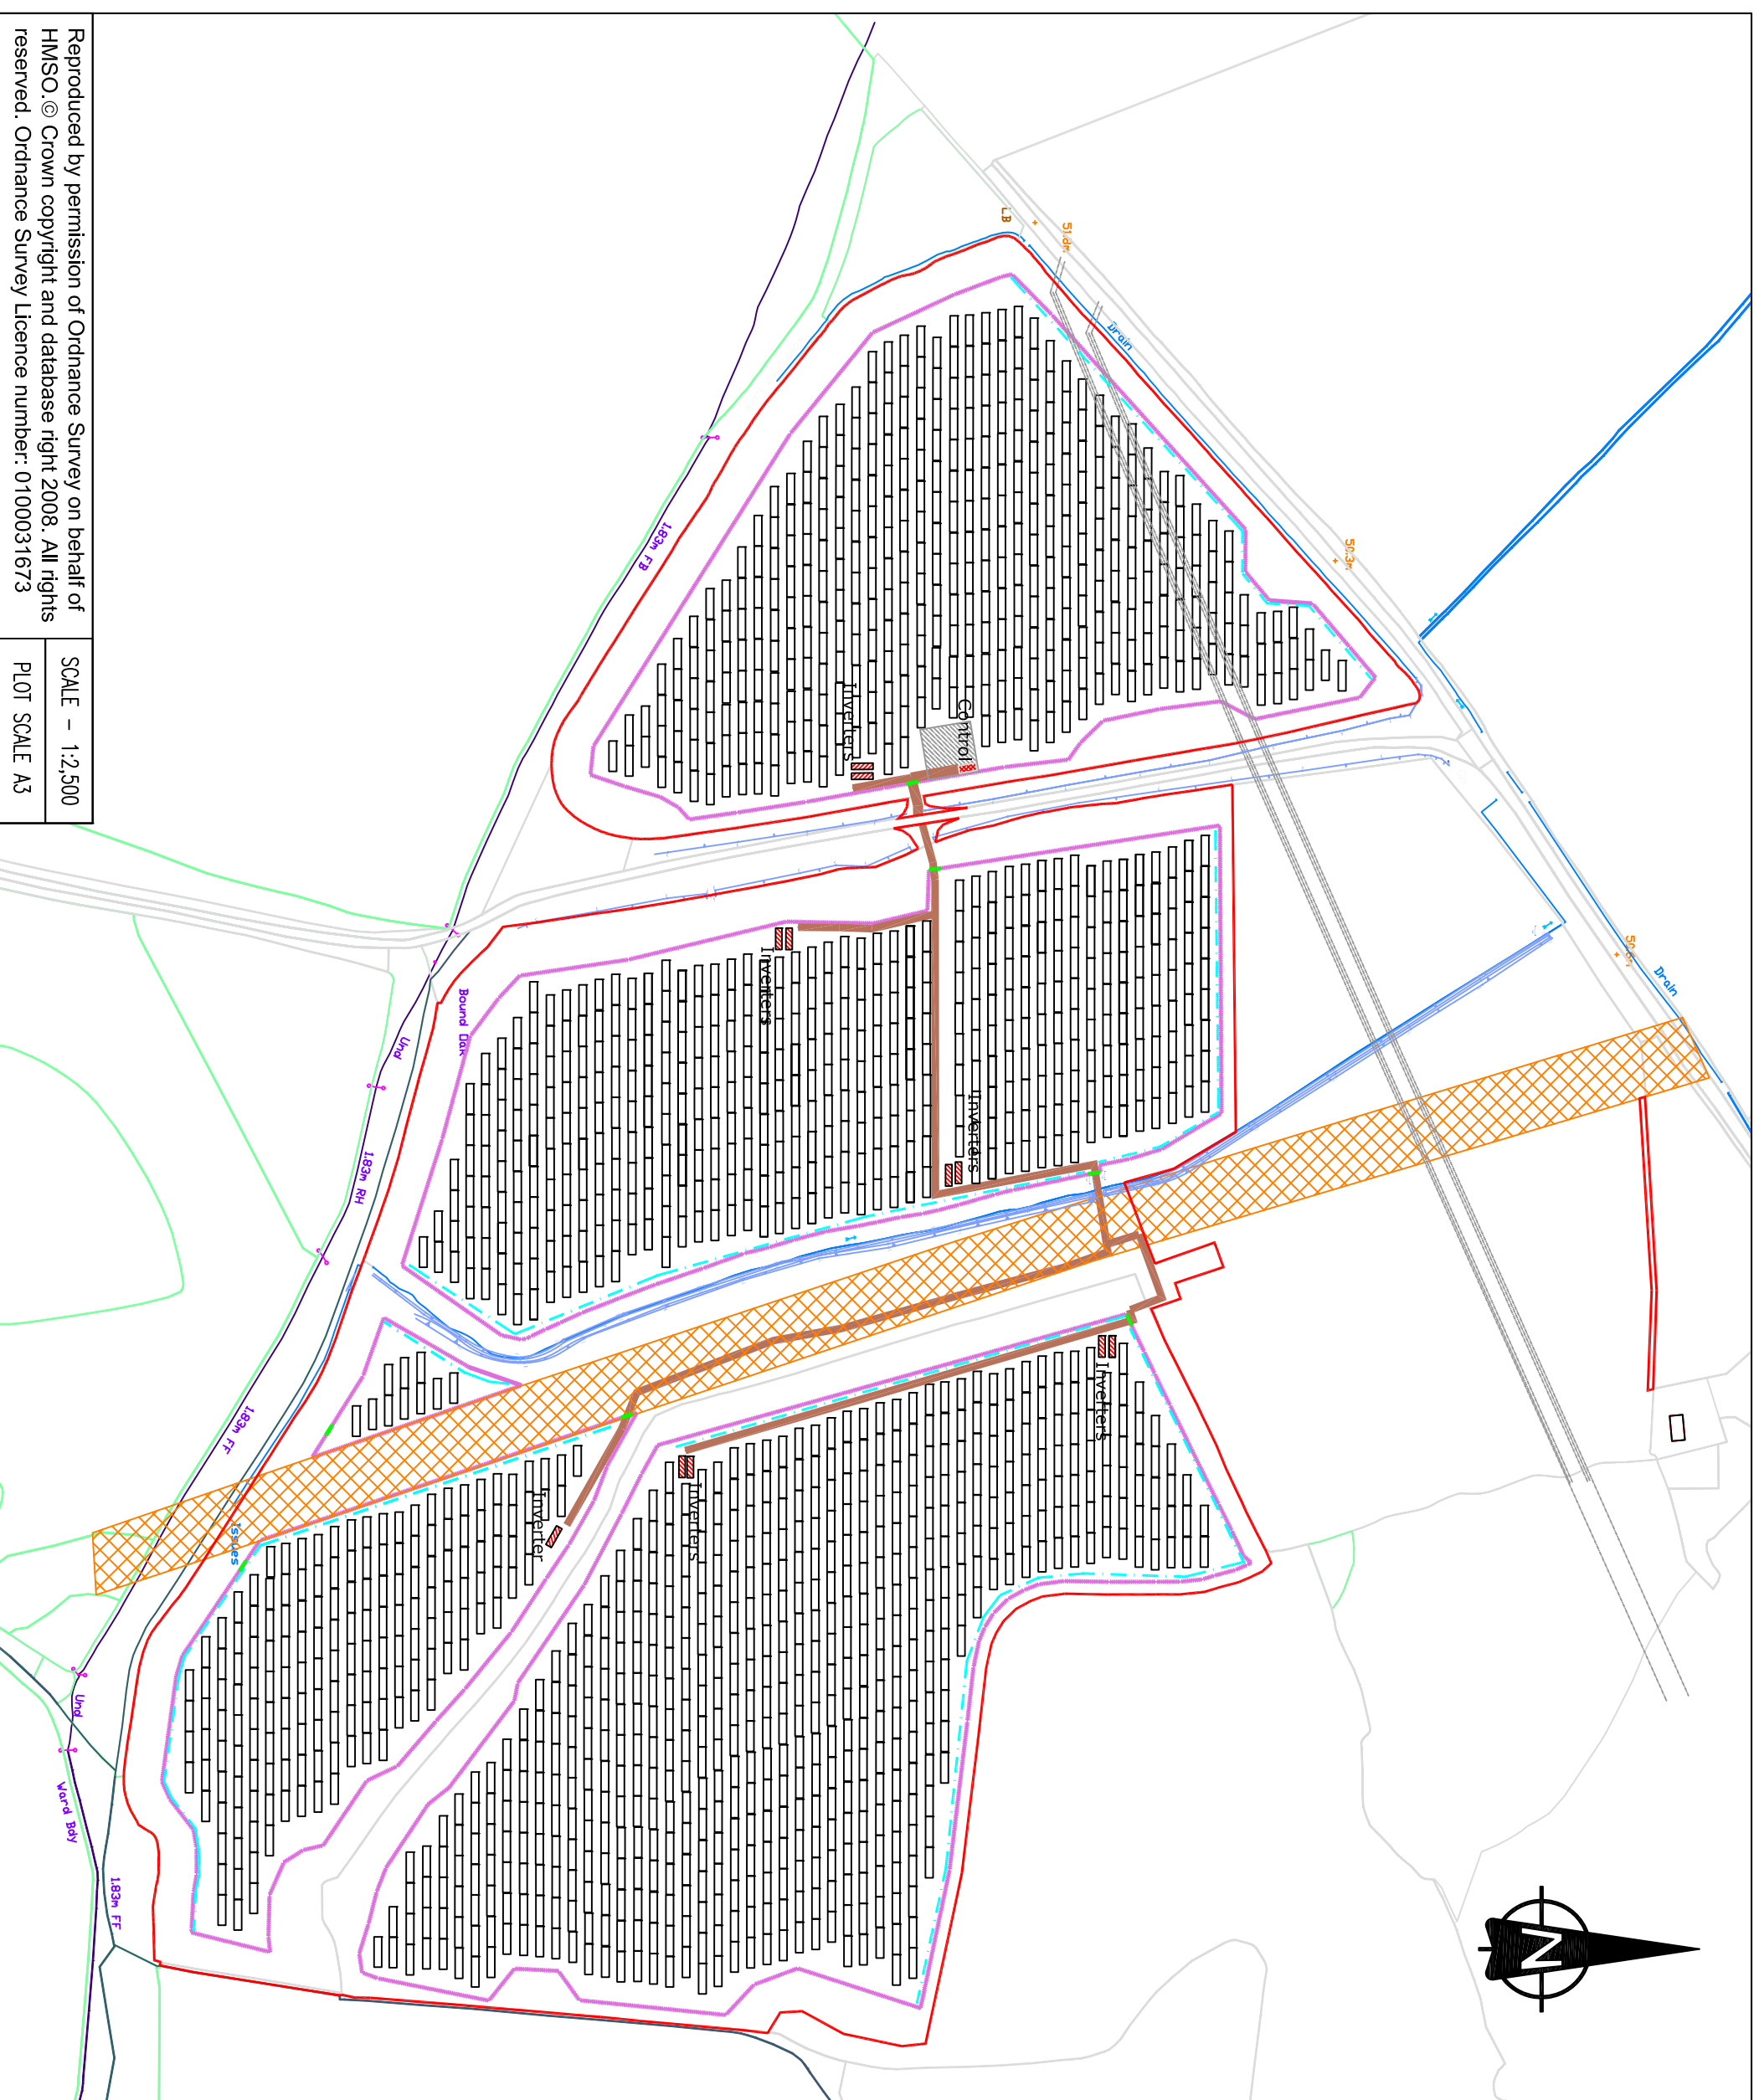

**ARBORFIELD SOLAR PARK**

PLAN A

**SITE BOUNDARY AND INDICATIVE LAYOUT**

Drawn: CPA  
 Checked: WE  
 Approved: APPROVED  
 Date: 23/03/20



SCALE – 1:2,500  
 PLOT SCALE A3

This page is intentionally left blank