

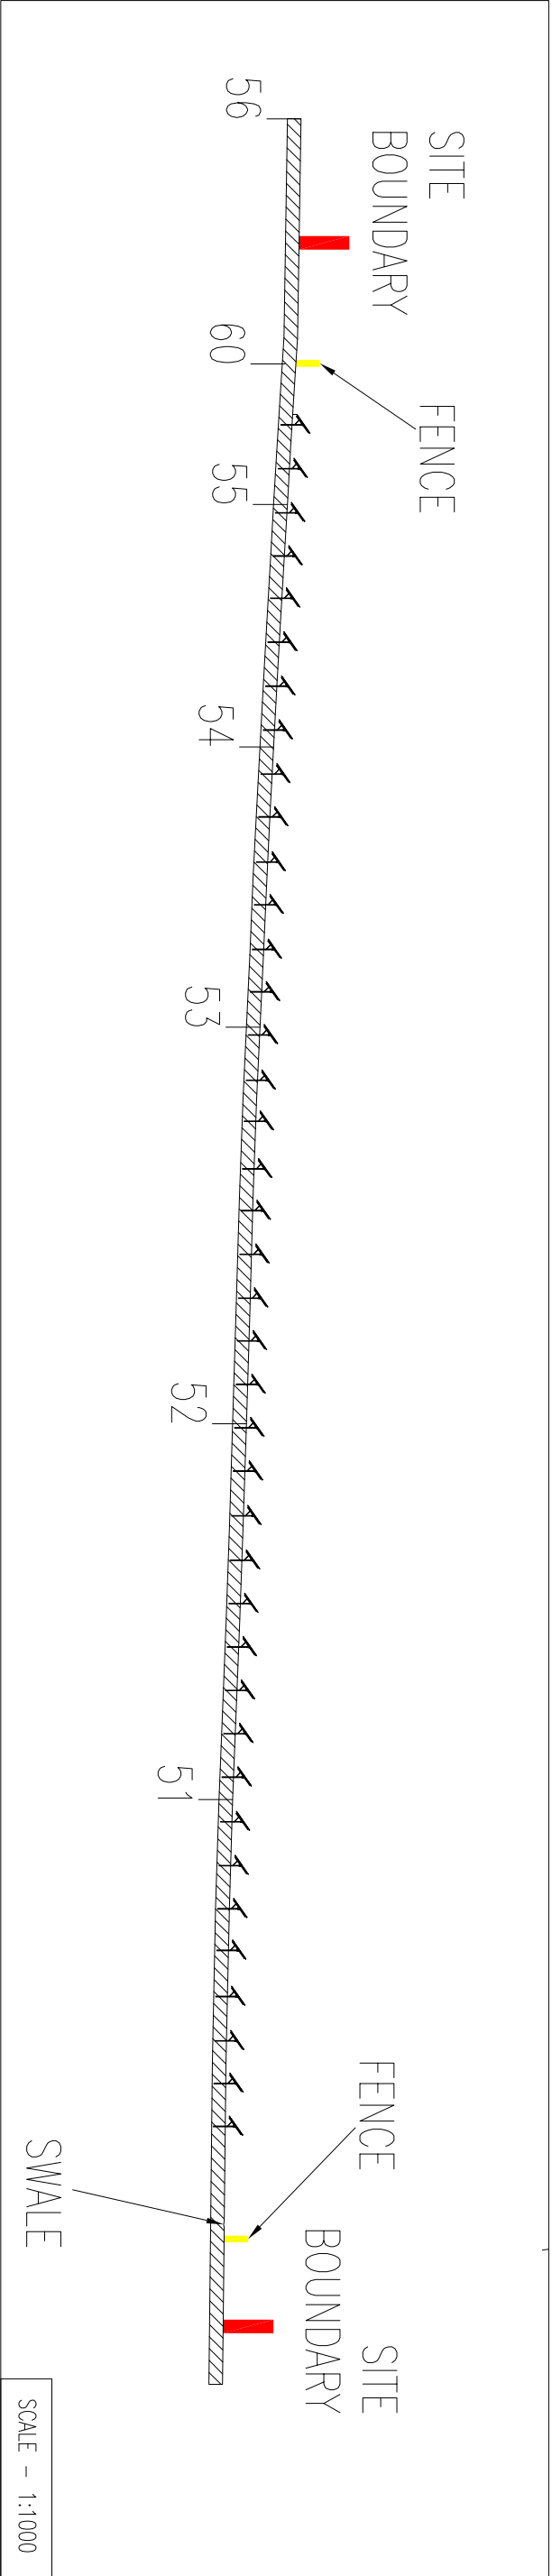


Existing Site Elevation on A-A

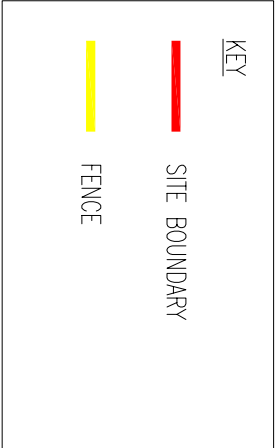

Proposed Site Elevation on A-A

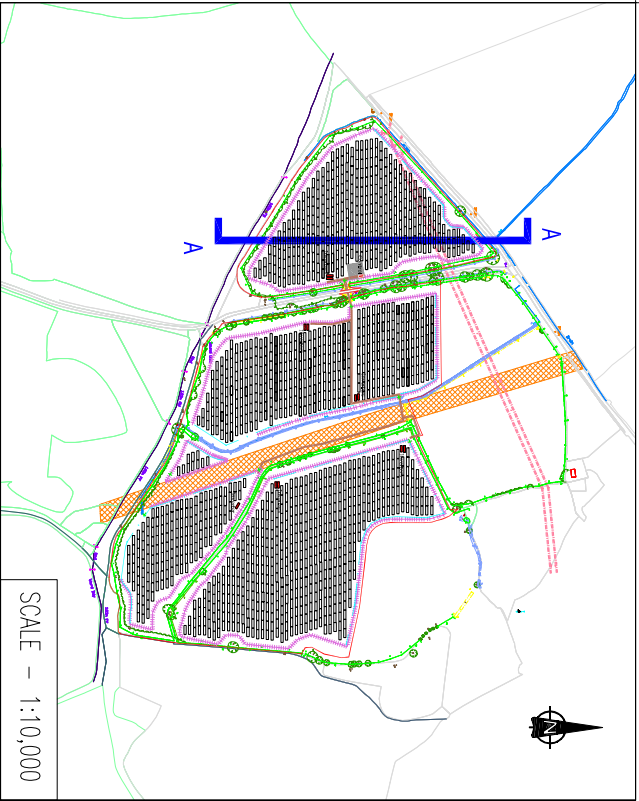

Reproduced by permission of Ordnance Survey on behalf of HMSO. © Crown copyright and database right 2008. All rights reserved. Ordnance Survey Licence number: 01000031673

PLOT SCALE A3

ARBORFIELD ROAD SOLAR PARK	
PLAN B	
EXISTING AND PROPOSED ELEVATIONS	
Drawn: CPA Checked: WSE Approved: APPROVED Date: 09/03/20	

This page is intentionally left blank