


Proposed Scout Meeting Hall

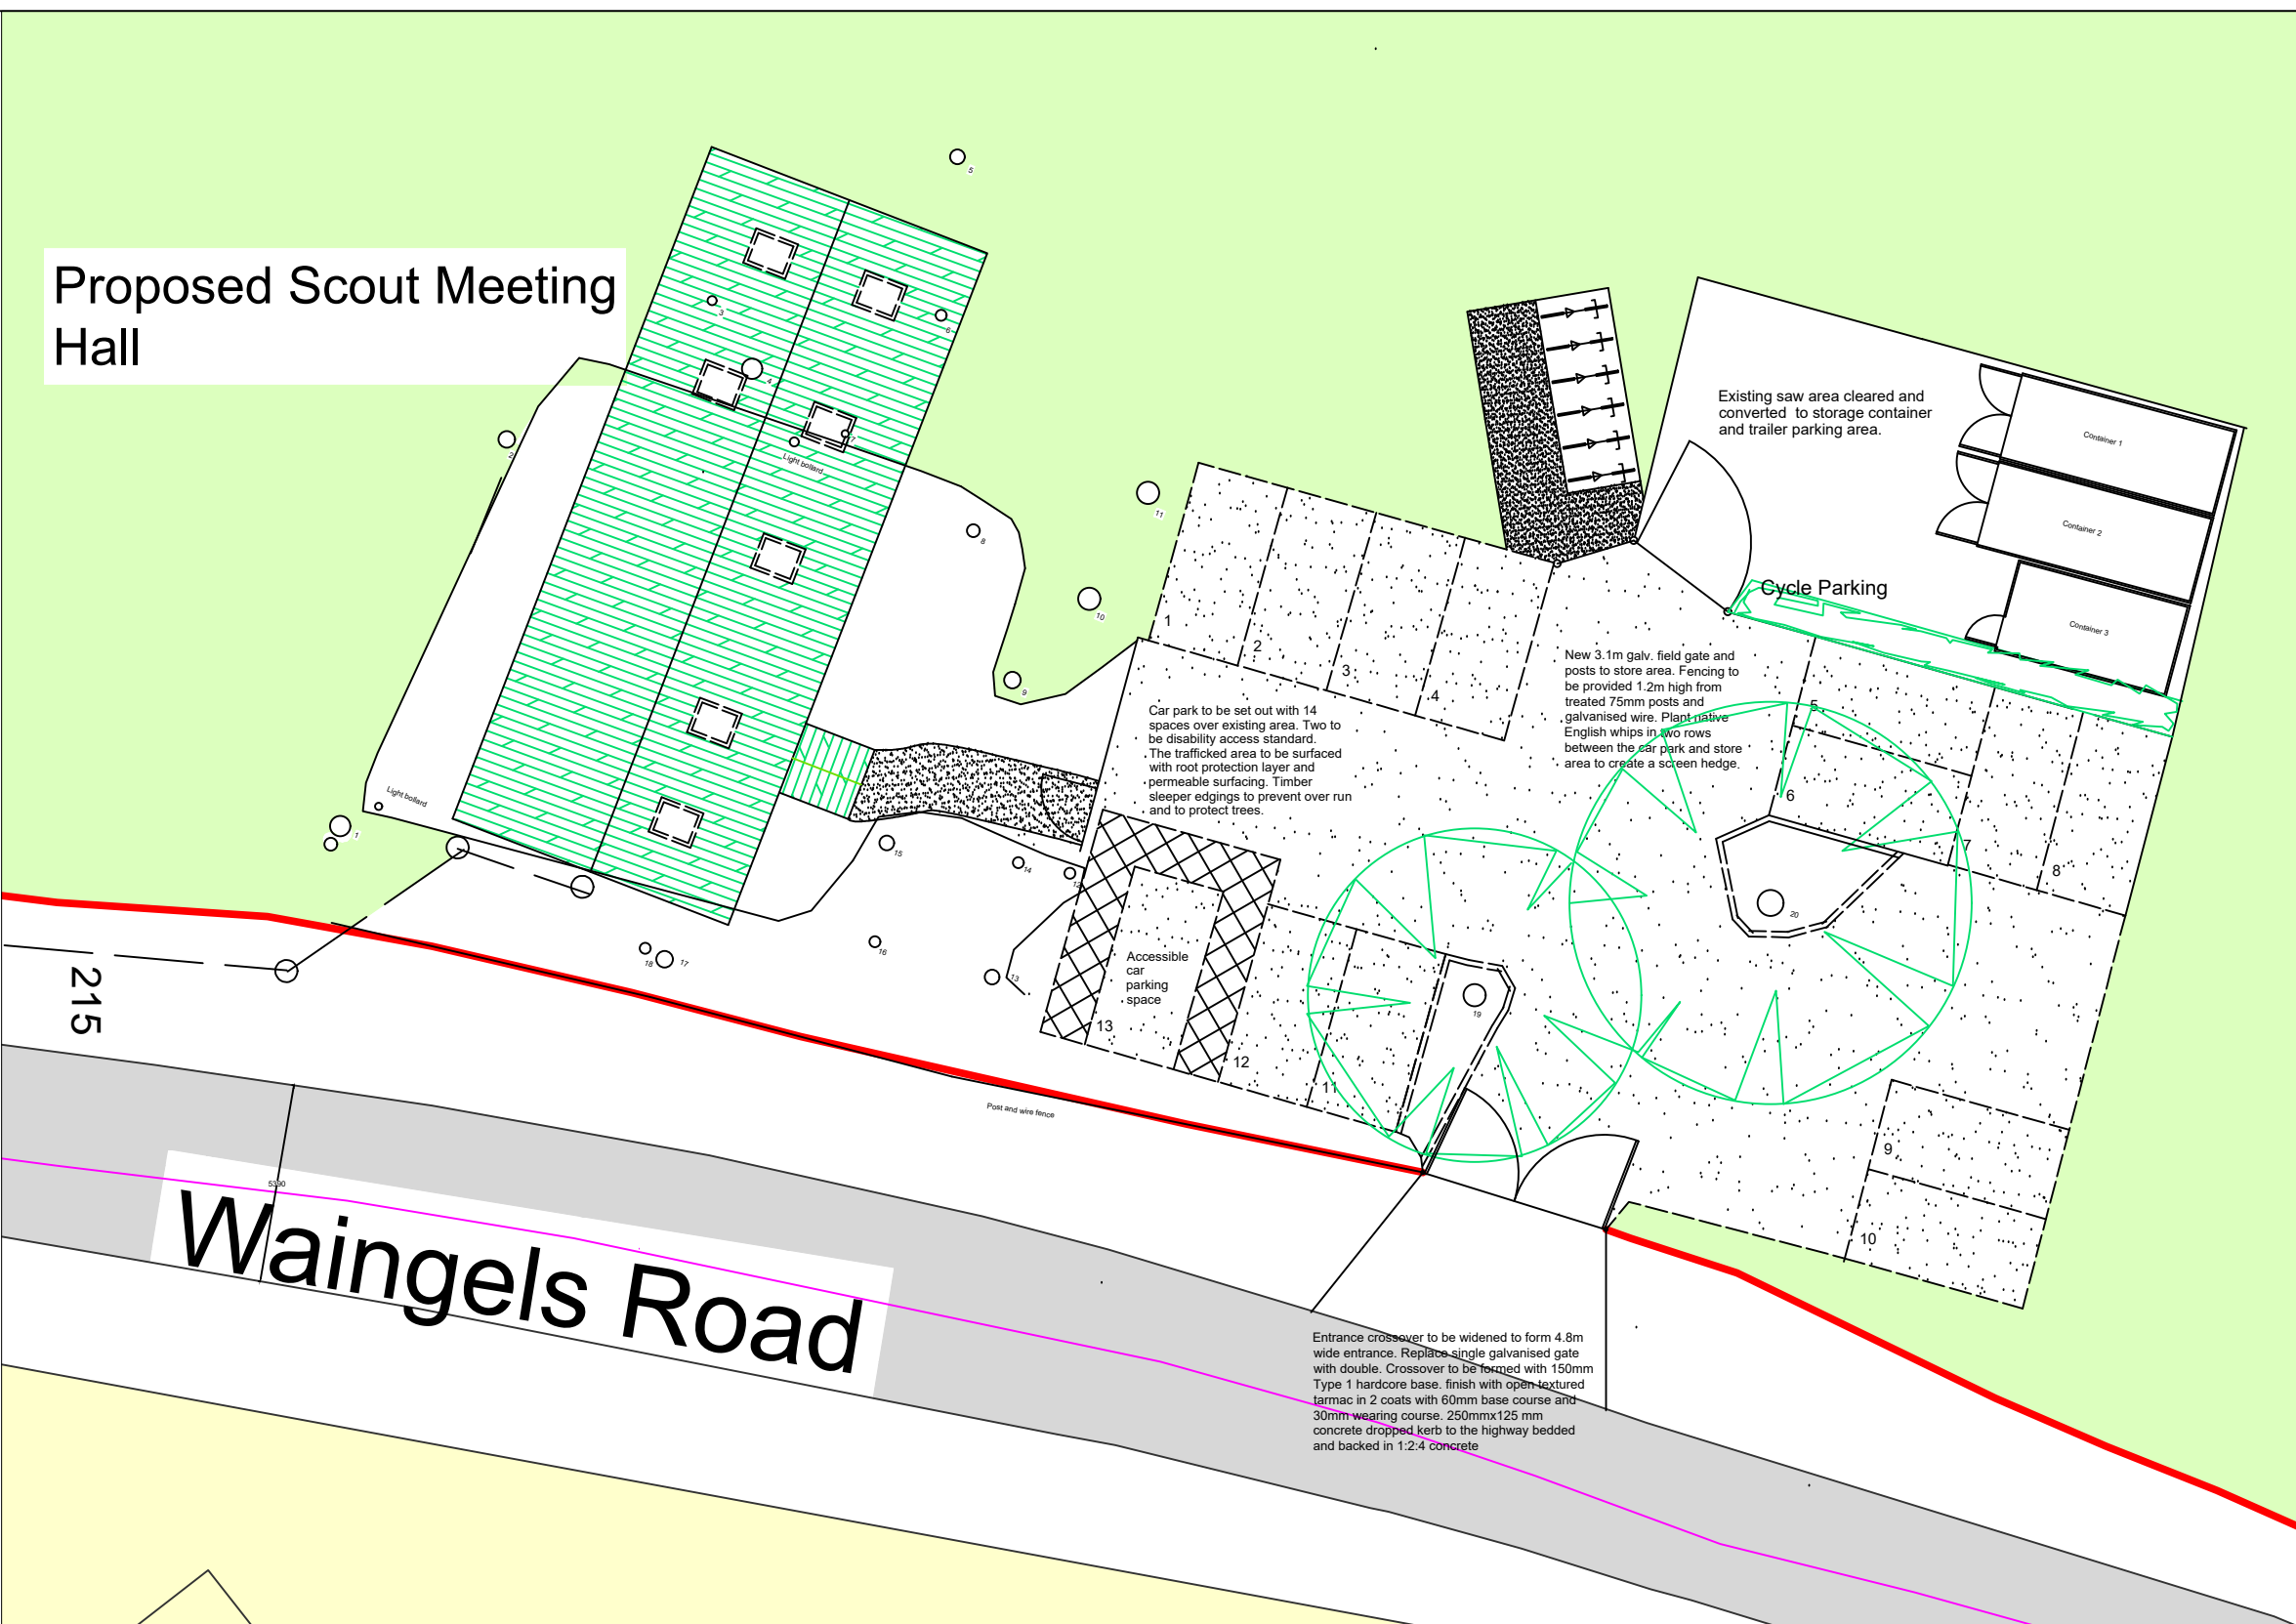

Car Park Plan and Site of the Proposed Meeting Hall

Revision
C Accessible car parking space relocated to the other end of the car park. Clear space marking for access extended to rear of space/vehicle.

Henley Surveying and Design Services
56, Elizabeth Road, Henley on Thames, RG9 1RA
e-mail keithwalker56@btinternet.com Tel 07879 600063

Client
Loddon District Scouts

Project
Replacement of Scout Meeting Hall at Paddicks Patch, Waingels Road, Charvil RG10 0UA

Drawing
Building and Car Park Plan as Proposed

Scale 1:200 At A3	Date July 2020	Drawn by KW	Drawing No. 201802.06.C
--------------------------------	--------------------------	-----------------------	-----------------------------------

This page is intentionally left blank