




MapServe

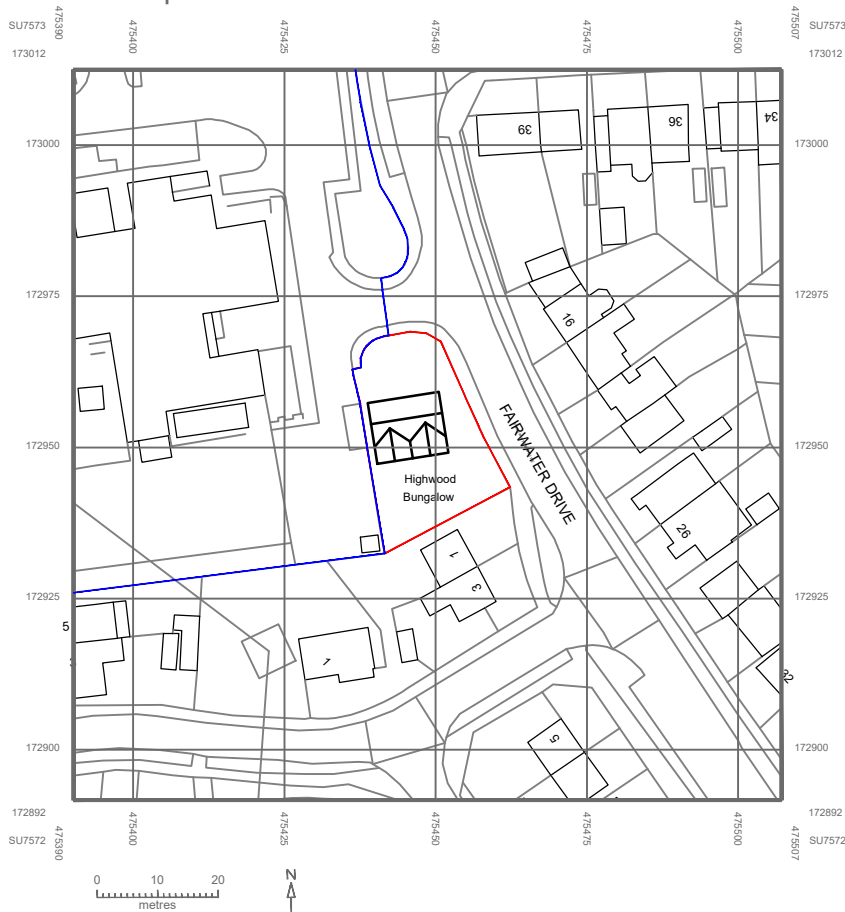

© Crown copyright 2020 Ordnance Survey 100053143

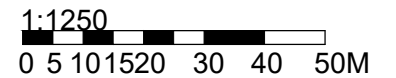

Rev	Date	Description	By	Checked
-----	------	-------------	----	---------

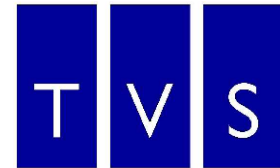

Thames Valley Surveying

Green Bank, University of Reading London Road
 Campus, London Road, Reading, RG1 5AQ
 T. 01189 869 531
 W. www.thamesvalleysurveying.co.uk

Client: Wokingham Borough Council

Project: Highwood Bungalow

Title: Location Plan

Drawn by SM

Date 11/11/20

Scale: 1:1250@A4

Drawing Ref: 200178 - A001

This page is intentionally left blank