


**RAMMURTI DESIGN LTD**  
 ARCHITECTURAL & PLANNING SERVICES  
 268 TILGHURST ROAD, READING, RG30 2NE  
 TEL/FAAX:01189510628 MOB:077998883574

**BLOCK PLAN 1/200**

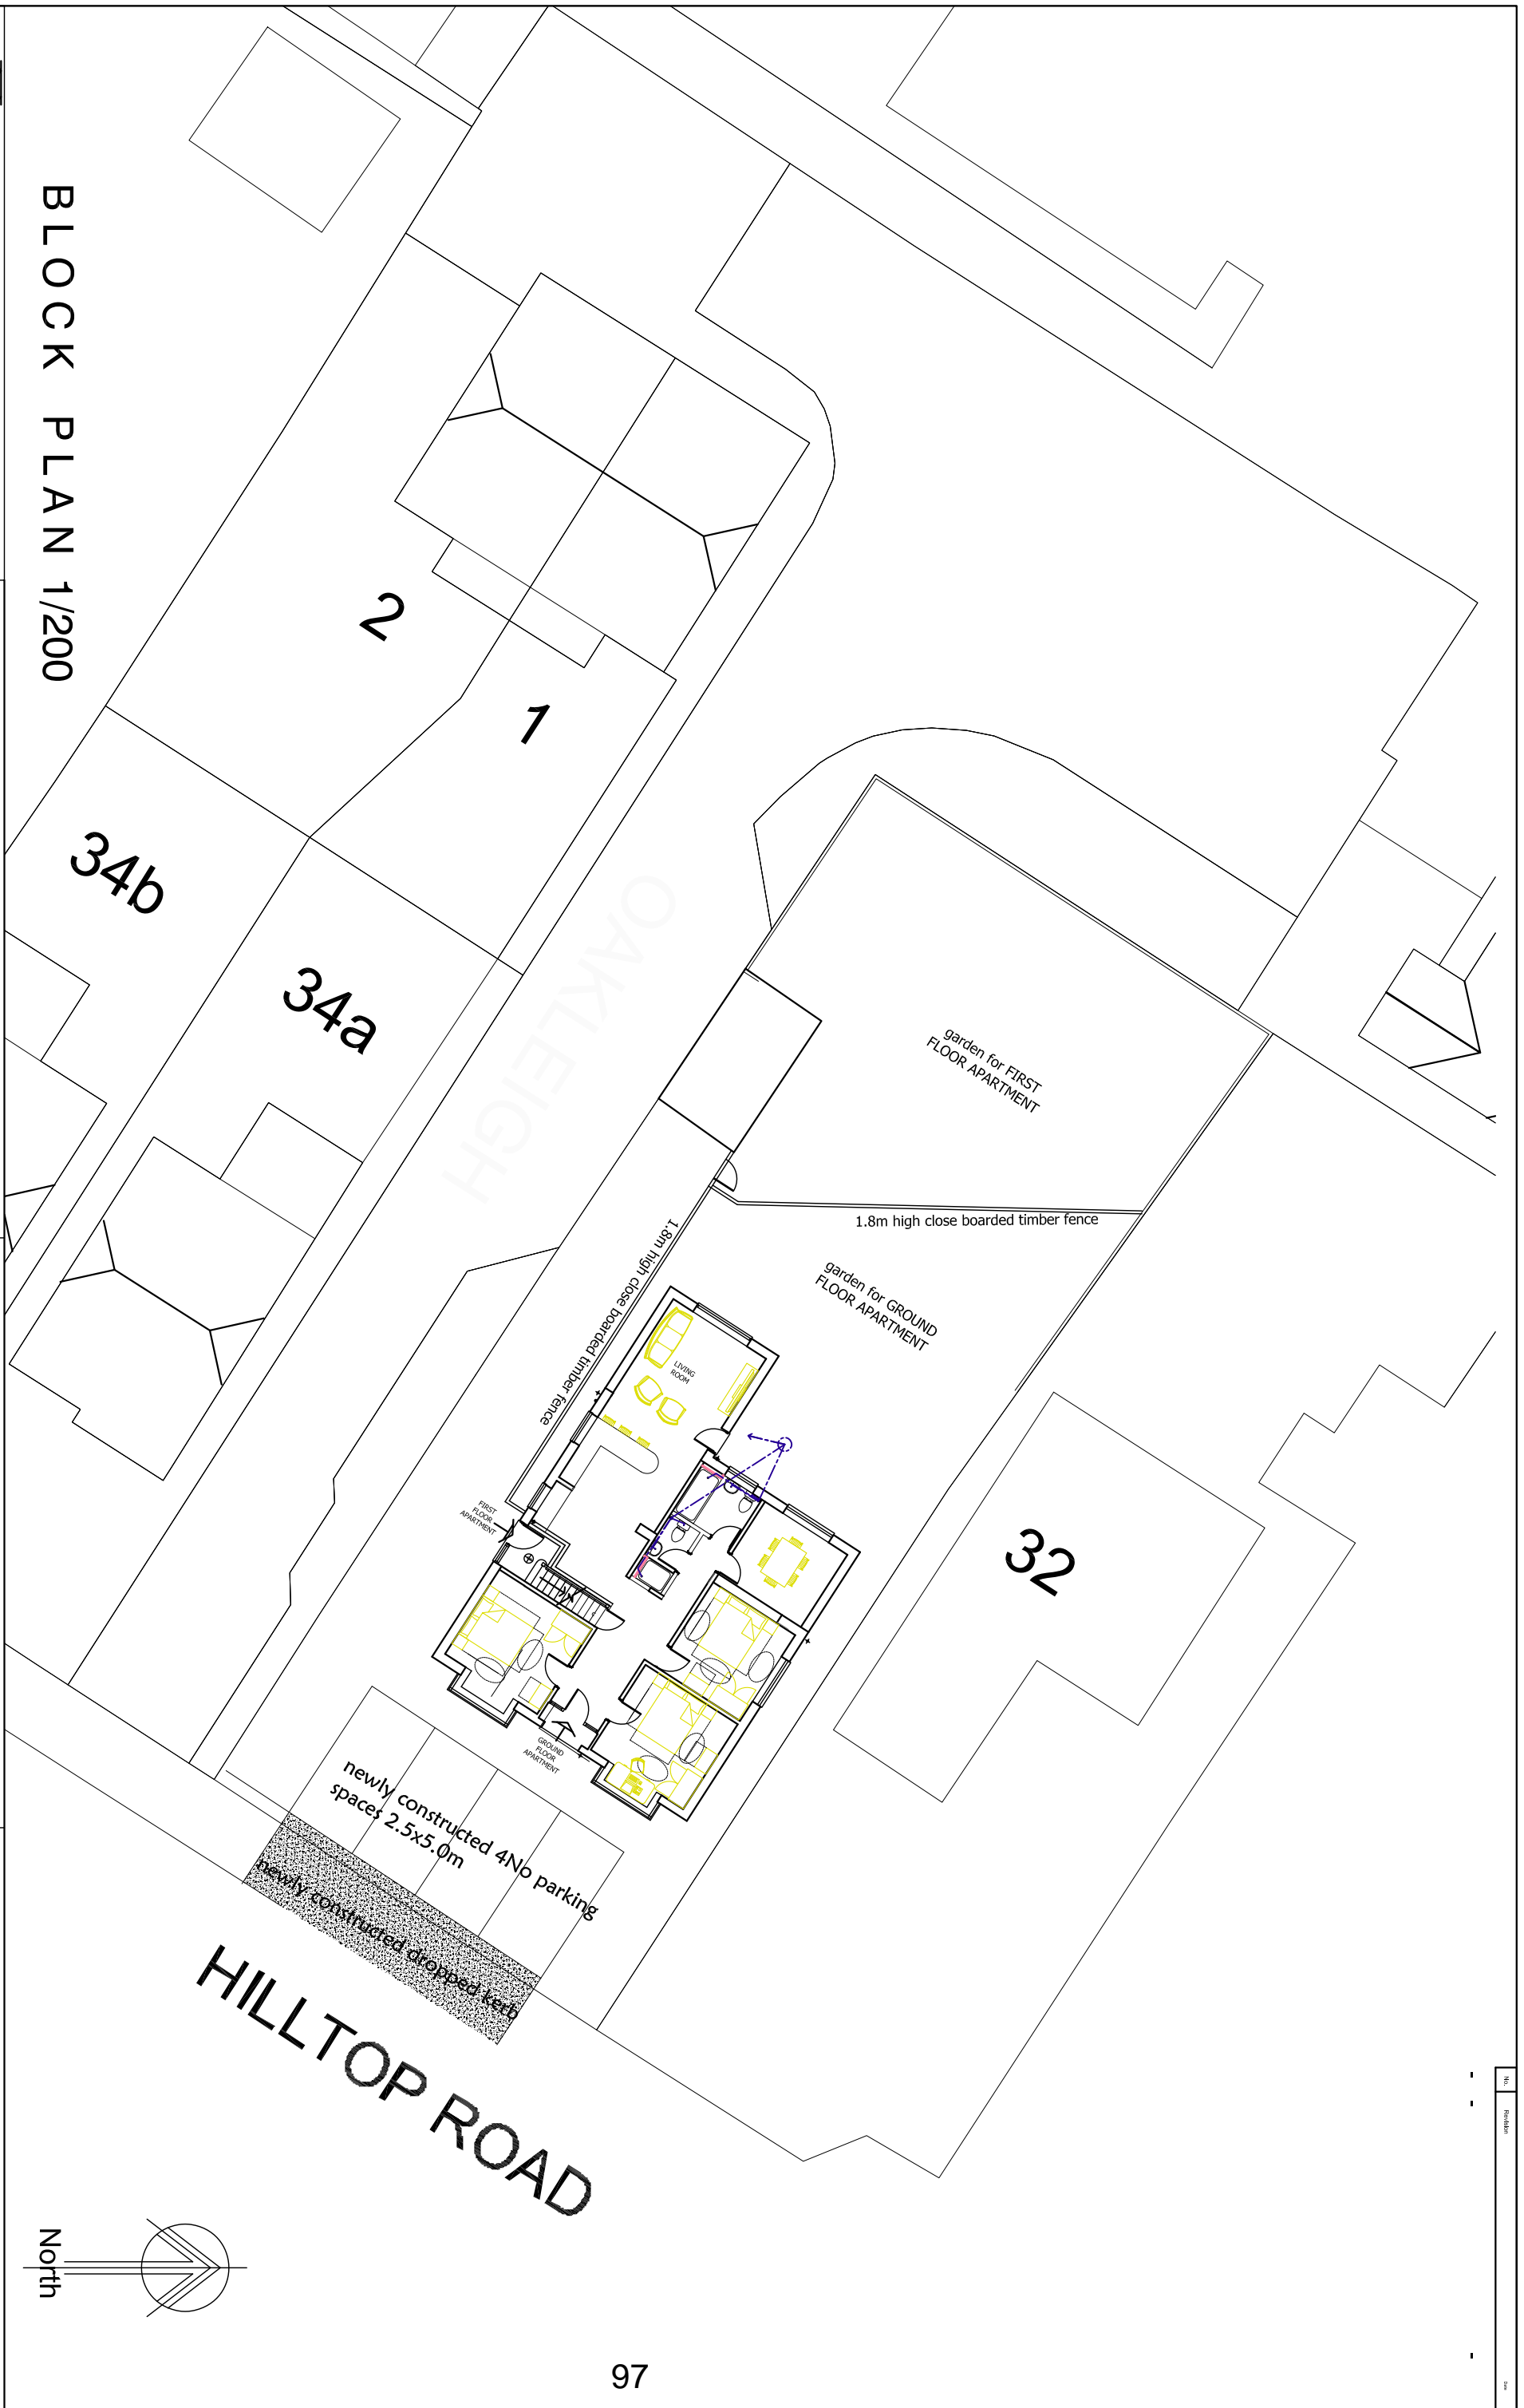

Proposed split of recently extended bungalow to 2No apartments of 3bedroom and 1bedroom at 34 Hilltop Road, Reading for Mr J Singh

**SITE PLAN - 1** to show amenity area split  
 Scale: 1/200 @A3 drawing  
 Date: February 2021  
**HTR:607 Rev -**

This page is intentionally left blank