



Floor Plan

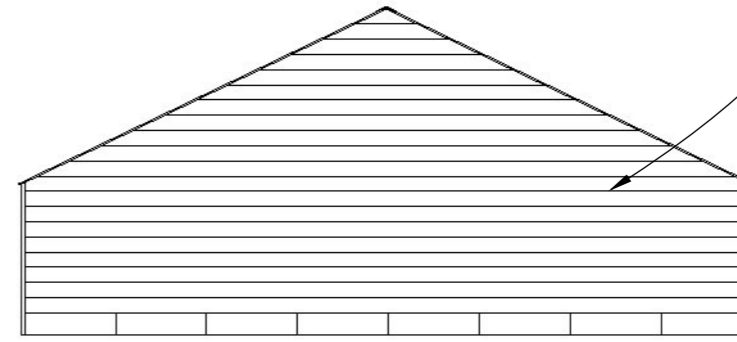

Rear Elevation

Cladding - Treated Redwood

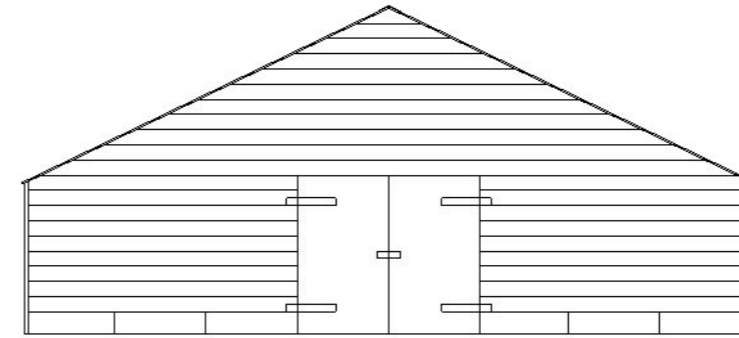


Front Elevation

Roof: Black Onduline



Window: Perspex Sheet

67

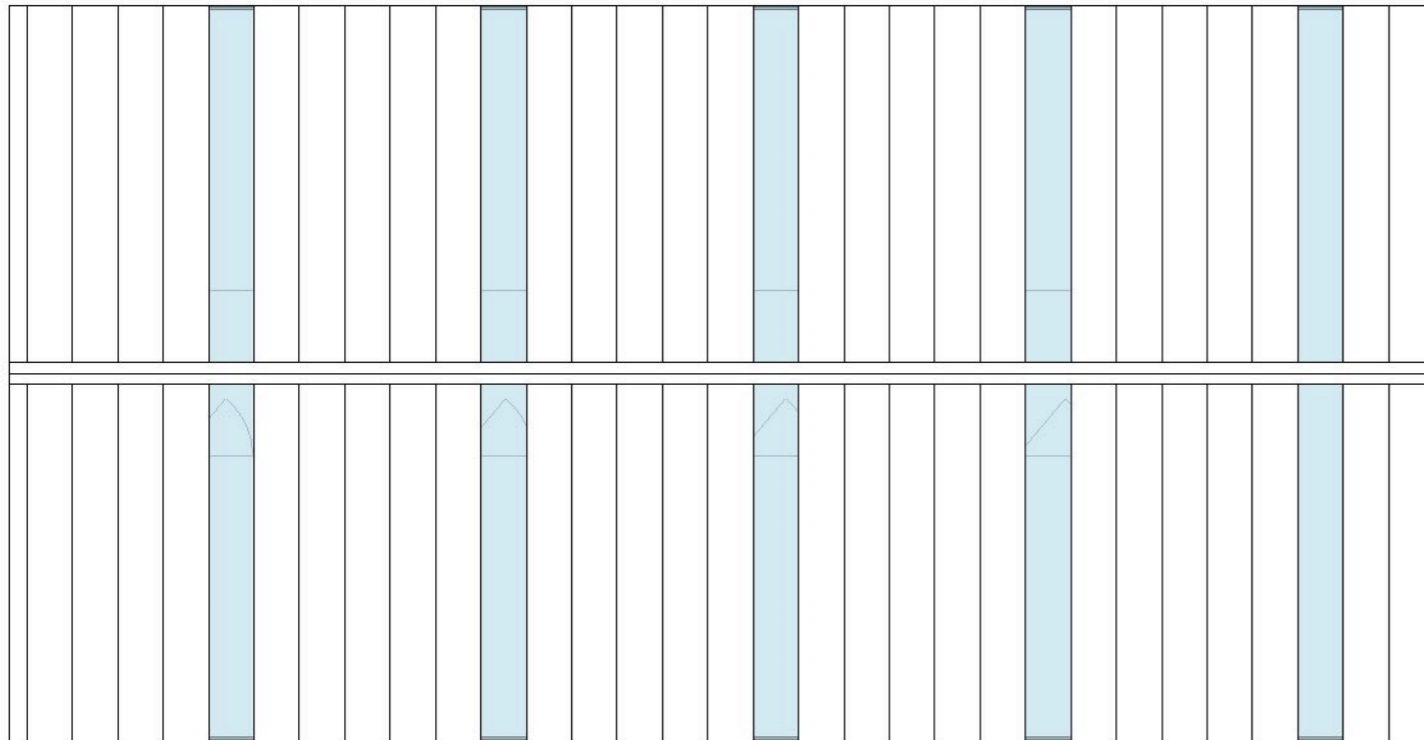


Roof Plan

Right Elevation

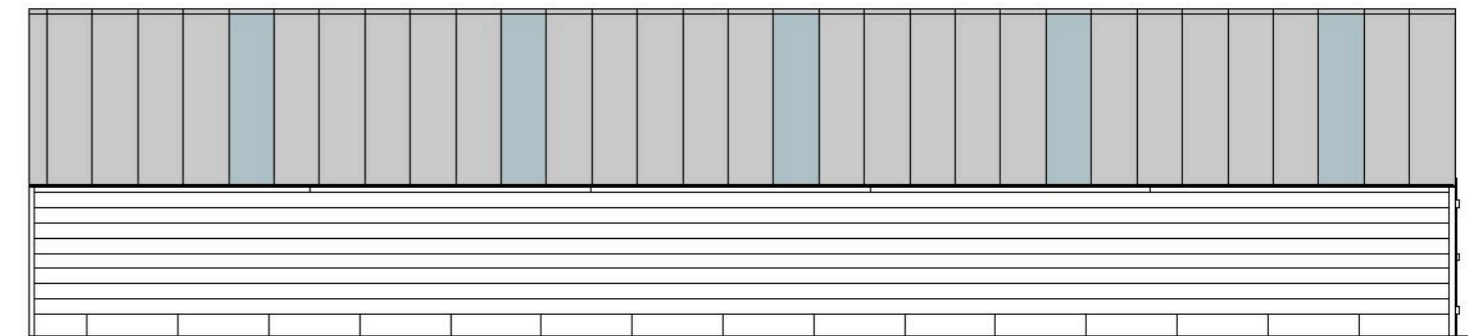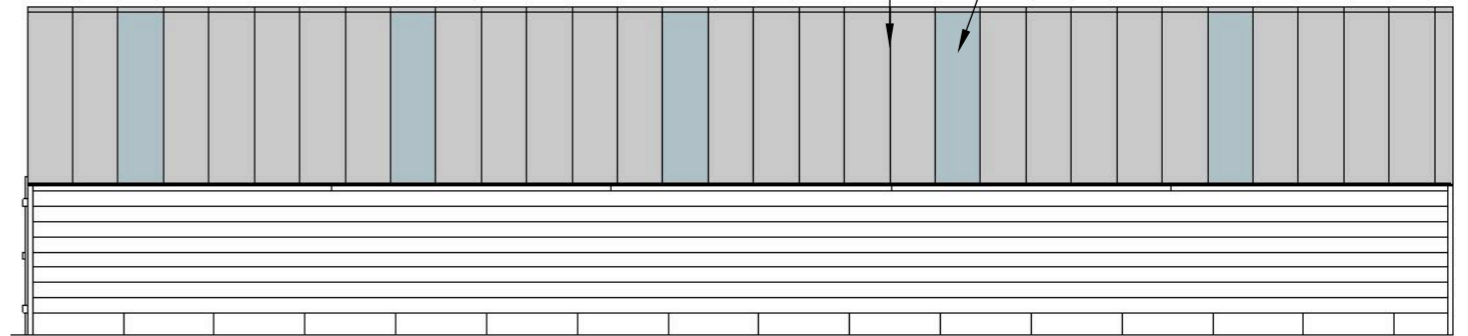

Left Elevation

# Loddon Court, Early, Reading Proposed Plans & Elevations

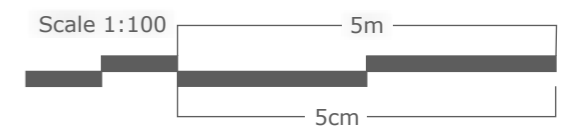

This page is intentionally left blank