

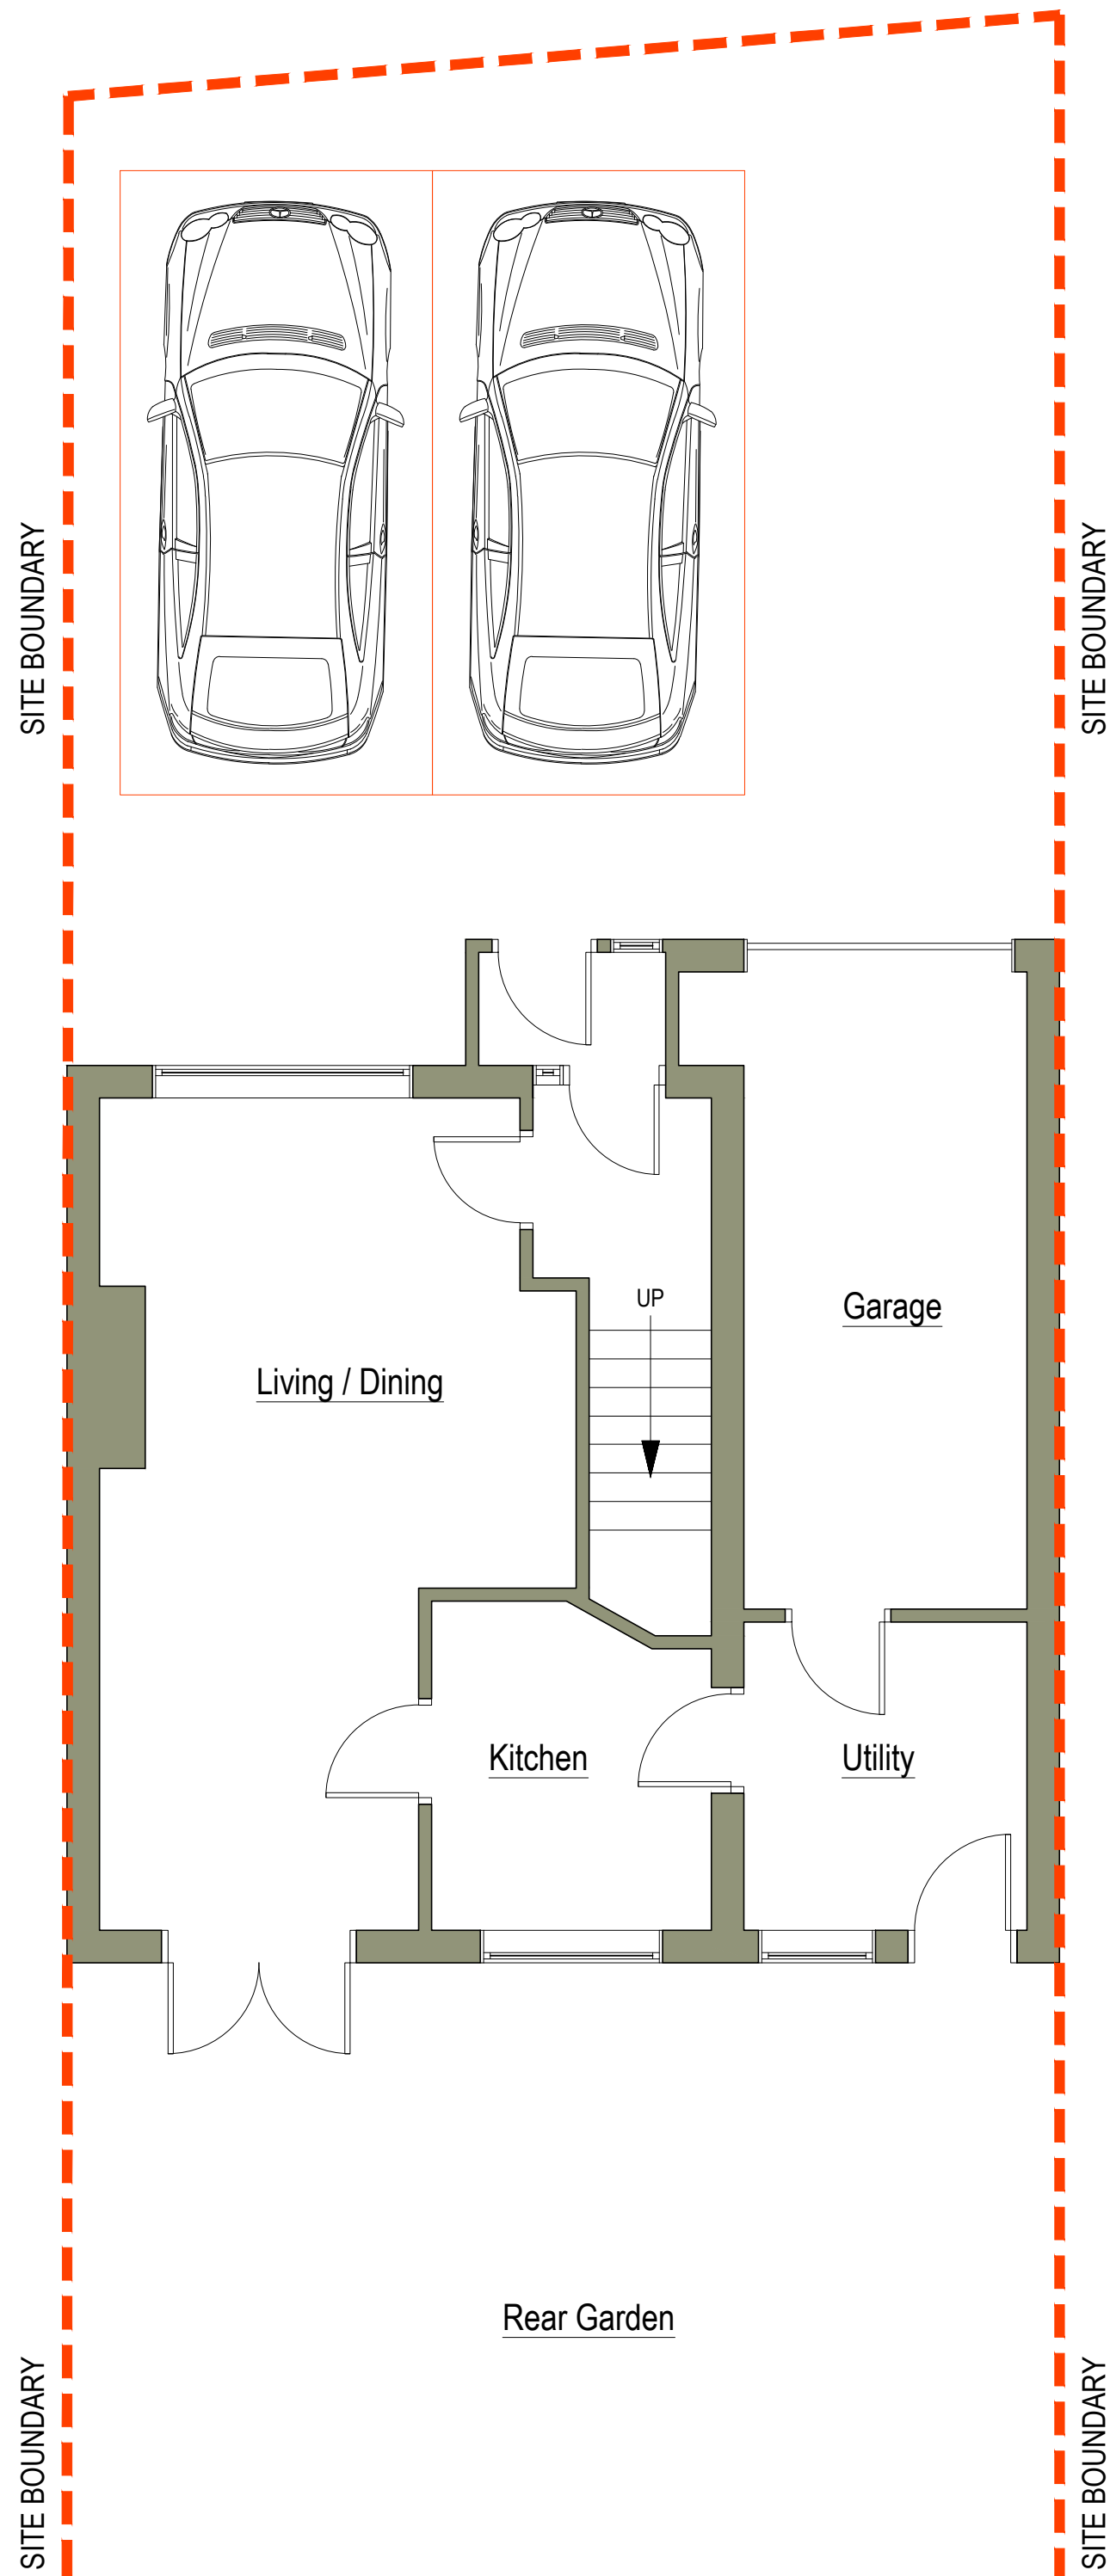



PLANNING DRAWING

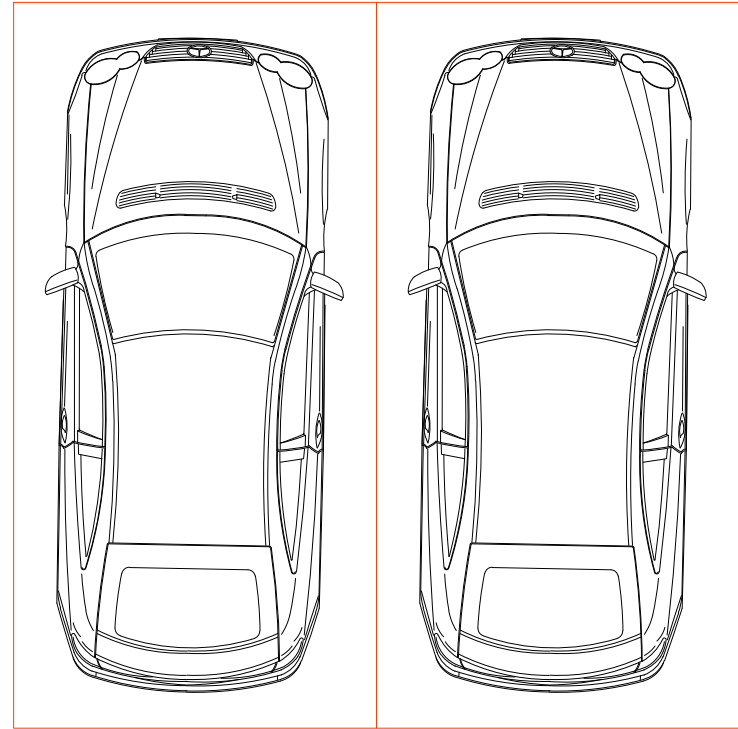


EXISTING GROUND FLOOR LAYOUT (1:50)

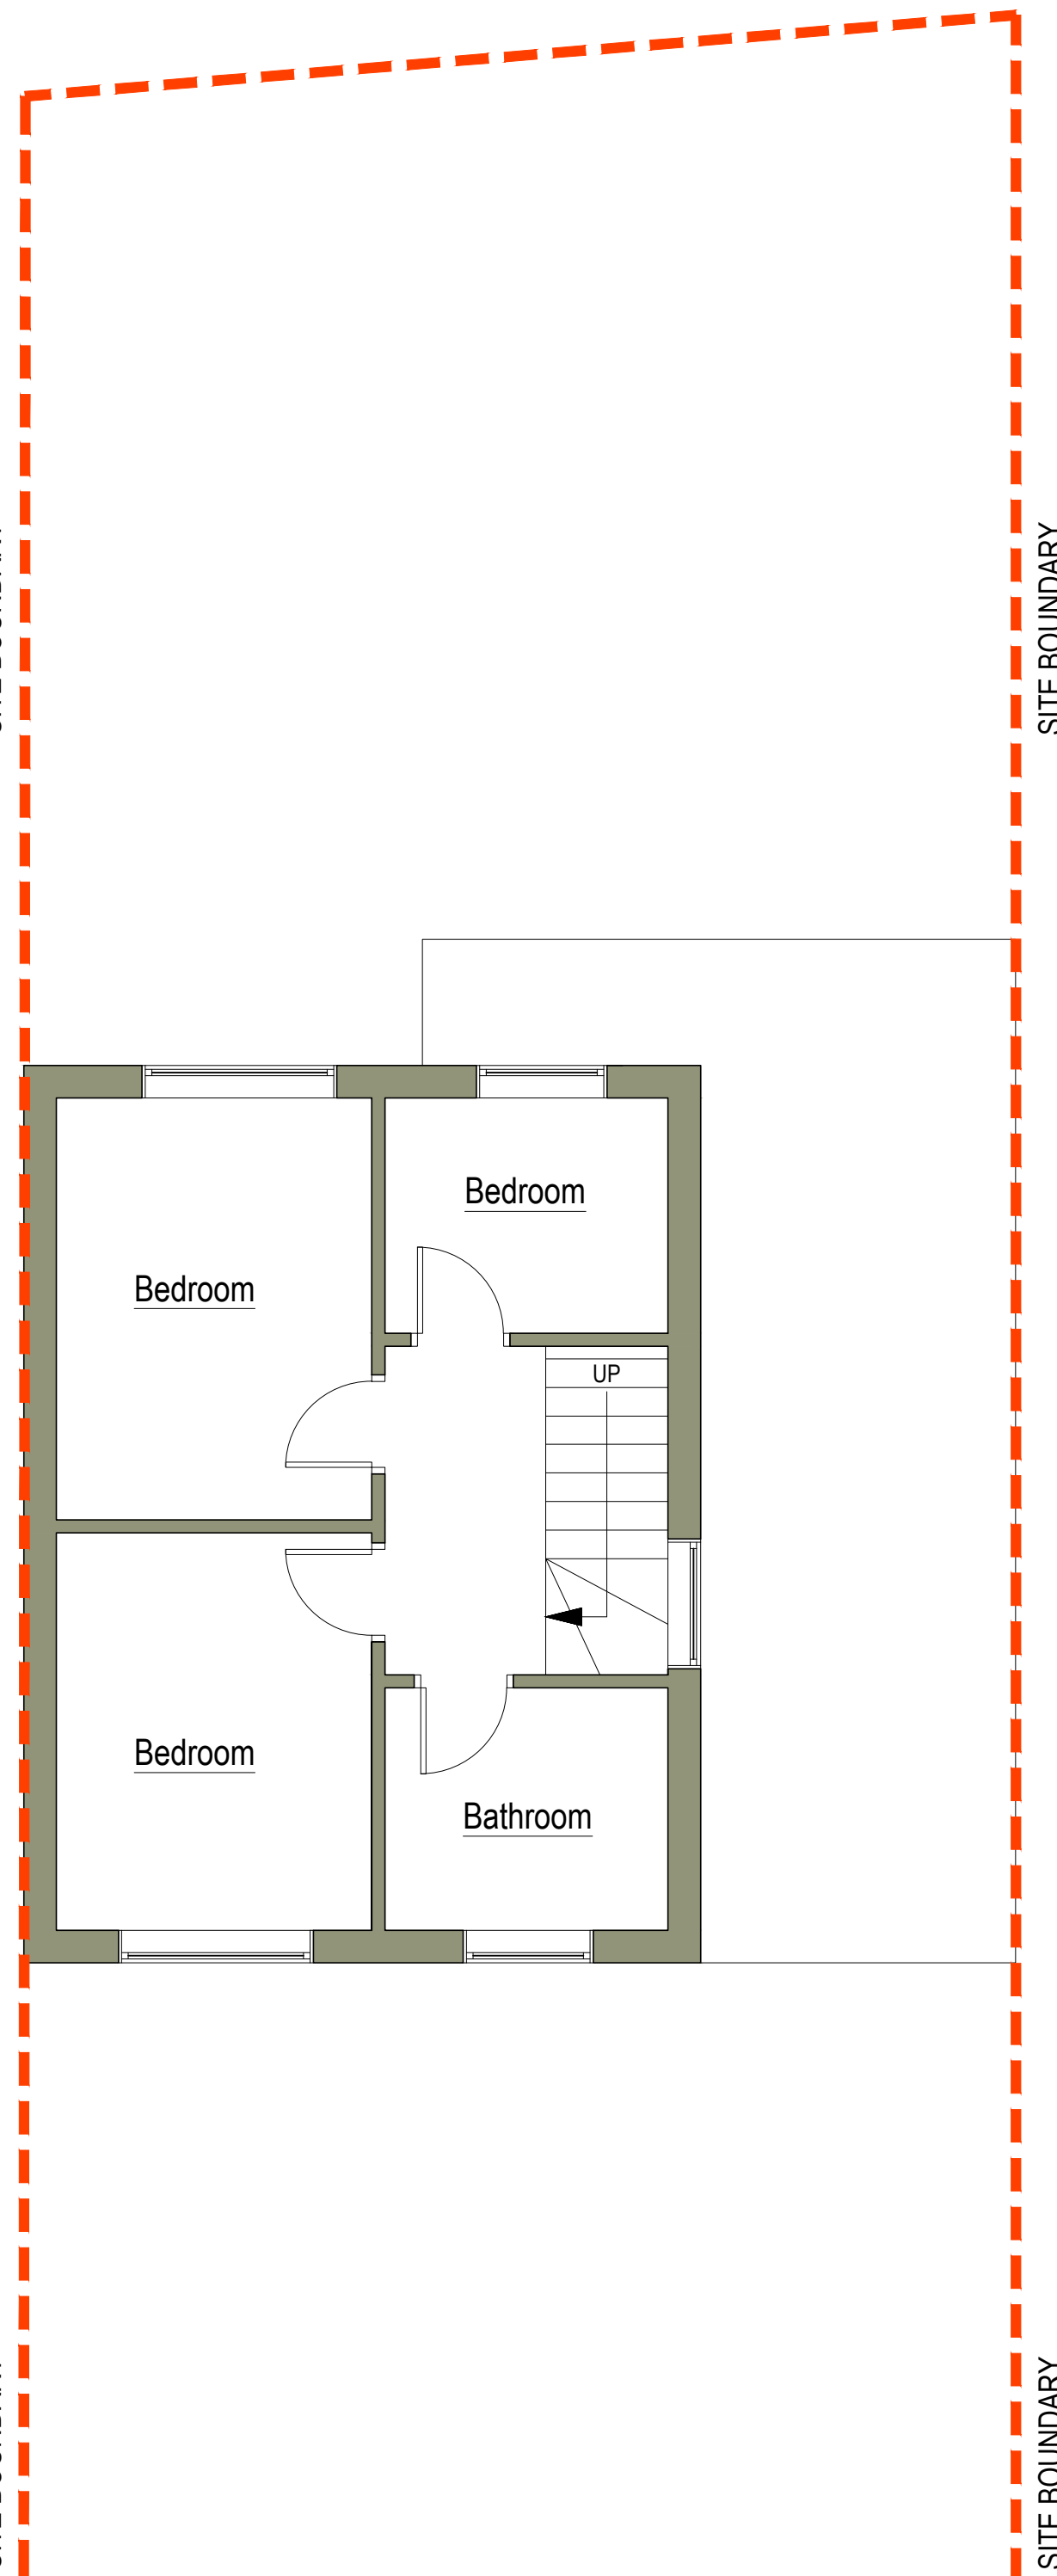



EXISTING FIRST FLOOR LAYOUT (1:50)

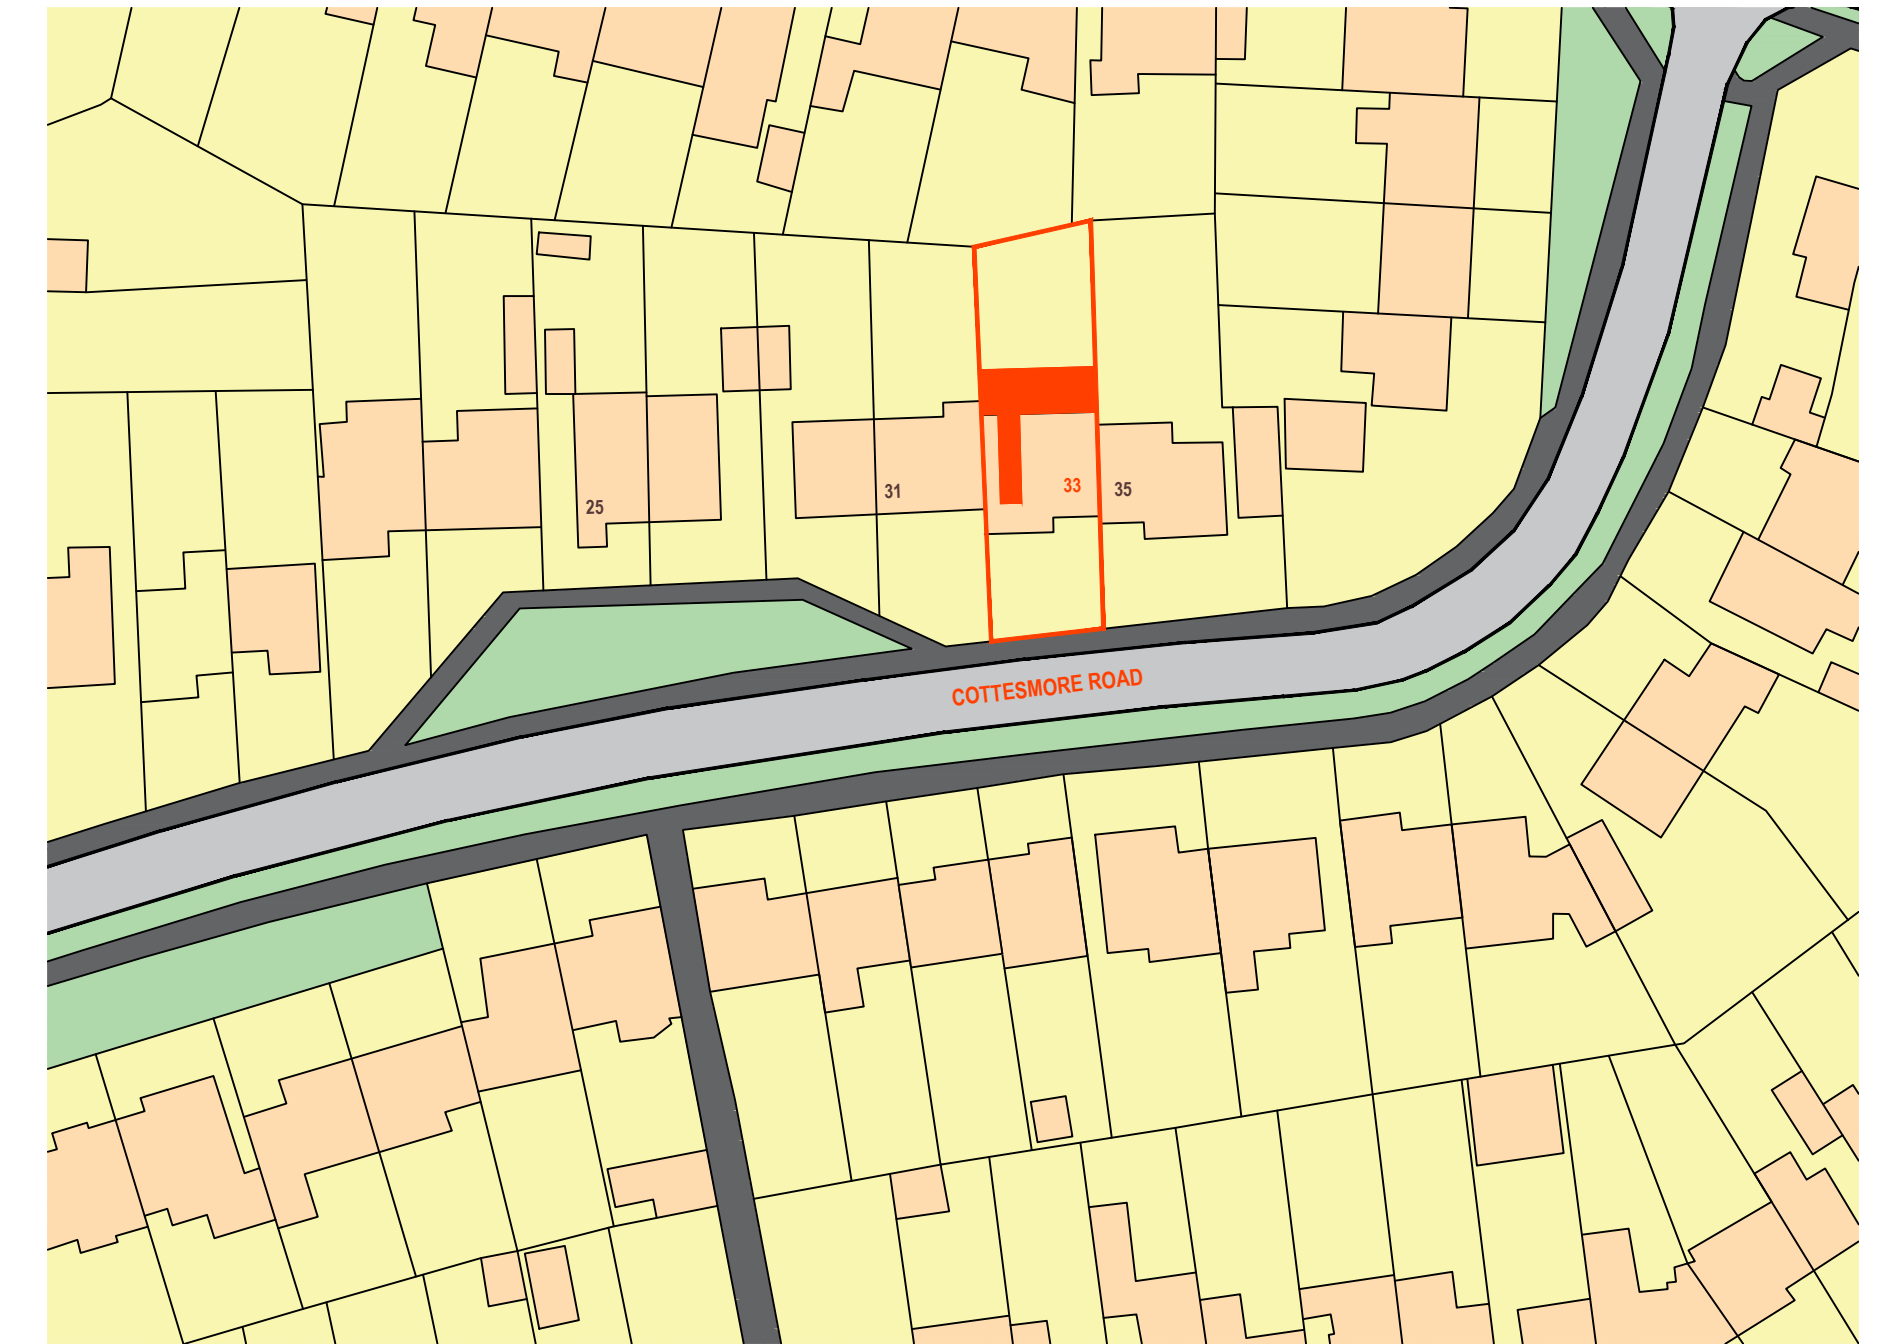

PROPOSED BLOCK PLAN (1:500)

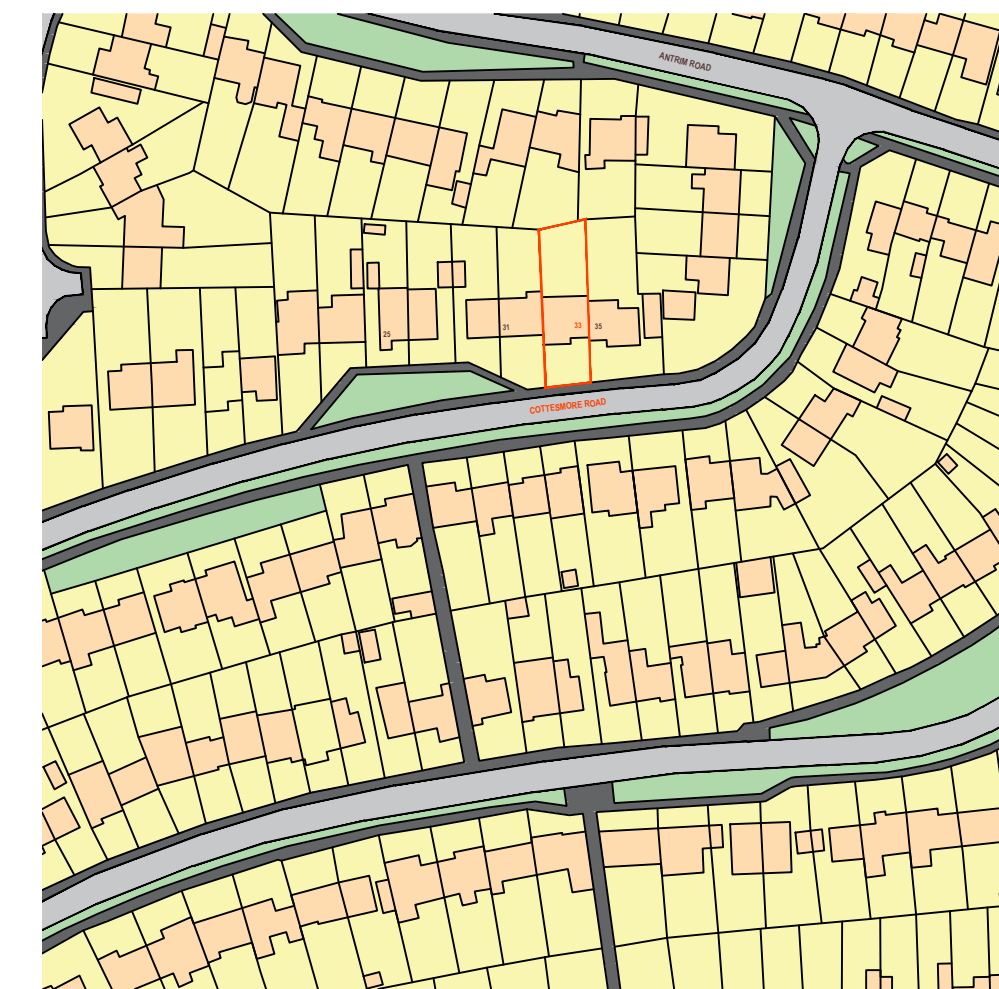

SITE LOCATION PLAN (1:1250)

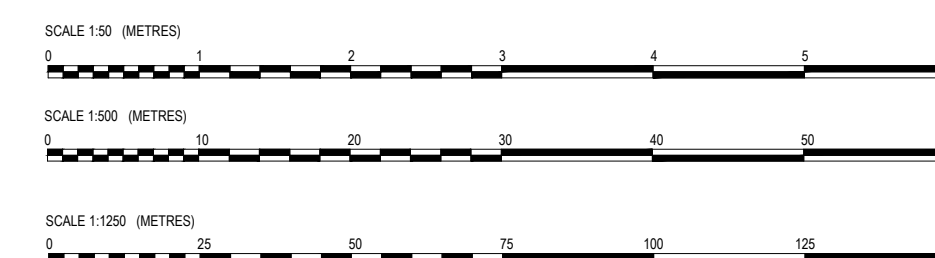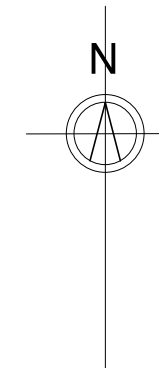

Rev.	Description	Date

PROPERTY PLANNER

Project
**33 Cottesmore Rd
 Woodley, Reading
 RG5 3NX**

Title
**Conversion of garage
 to habitable room
 (Planning application)**

Original Scale	Drawn	Checked
N/A	JSL	JSL
Date	Date	Date
SEPT 19		

Drawing Number	Rev
TPP20200420-01	B

A1
ORIGINAL PLOT SIZE

115

This page is intentionally left blank