



THIS DRAWING IS COPYRIGHT AND MAY NOT BE REPRODUCED WITHOUT THE WRITTEN CONSENT OF THE ARCHITECT.

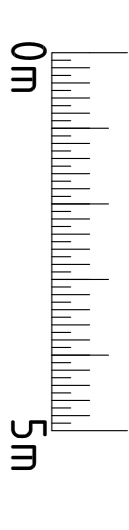

AREAS

FOOTPRINT	- 175.1m ² - 1,884sqft
GROUND	- 157.9m ² - 1,699sqft
FIRST	- 138m ² - 1,485sqft
SECOND	- 28.4m ² - 305.7sqft
TOTAL	- 324.3m ² - 3,490sqft

REVISION E	03.08.15	CG
REVISION D	13.07.15	CG
REVISION C	25.06.15	CG
REVISION B	24.06.15	CG
REVISION A	17.02.15	CG





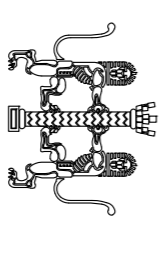


W.M. GRAHAM ASSOCIATES
RIBA CHARTERED ARCHITECTS
 1 Peach Street
 Wokingham
 Berkshire
 RG40 1XJ
 Tel: 0118 9770464
 Email: wmg.architects@btconnect.com
 Website: www.wmgramham-architects.co.uk

JOB
PINE PLATT
HEATH RIDE,
FINCHAMPSTEAD
RG40 3QJ

PROPOSED PLANS AND ELEVATIONS

SCALE	1:100 @ A1	DATE	JAN 15	DRAWN BY	CG
JOB NO.	2932	DRAWING NO.	04	REVISION	E

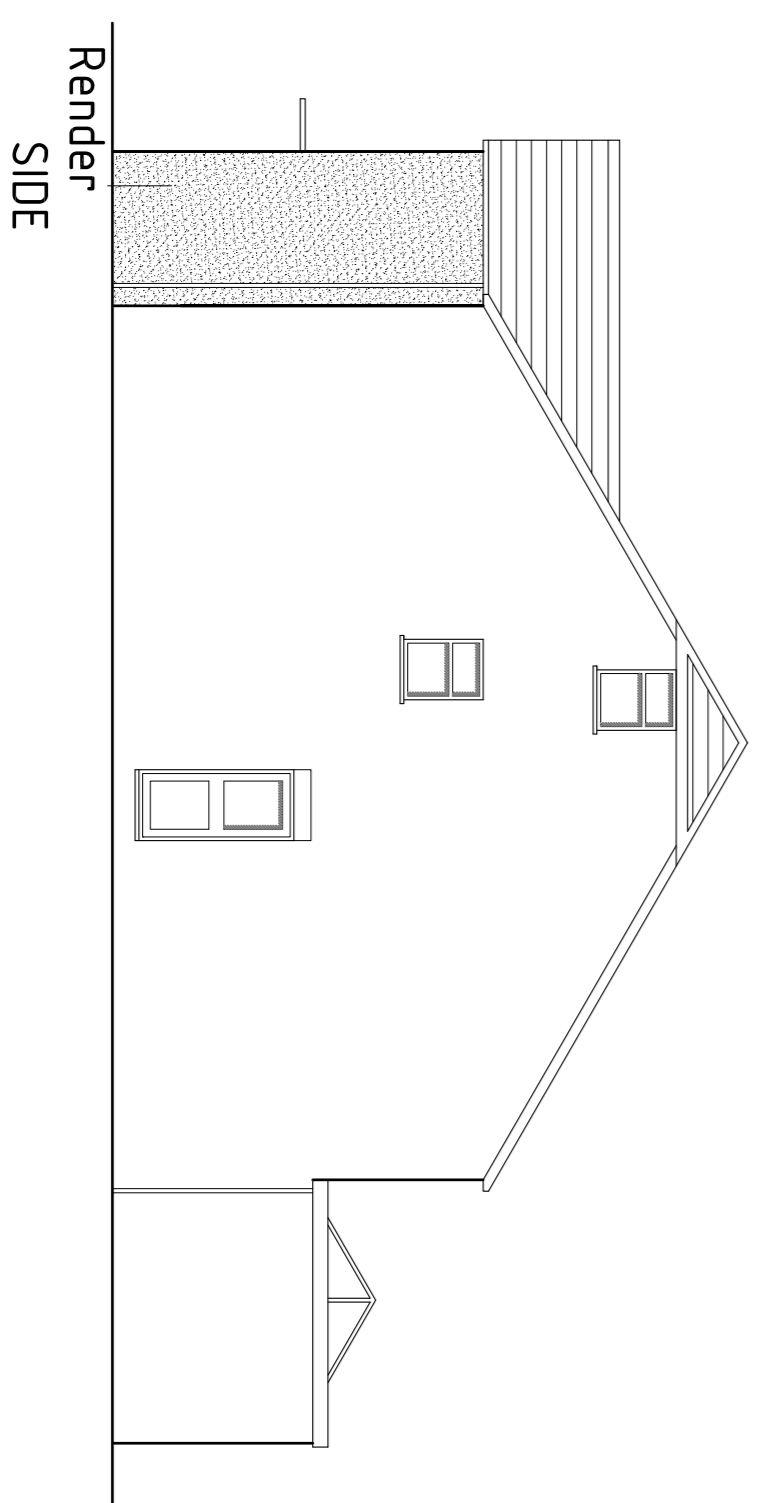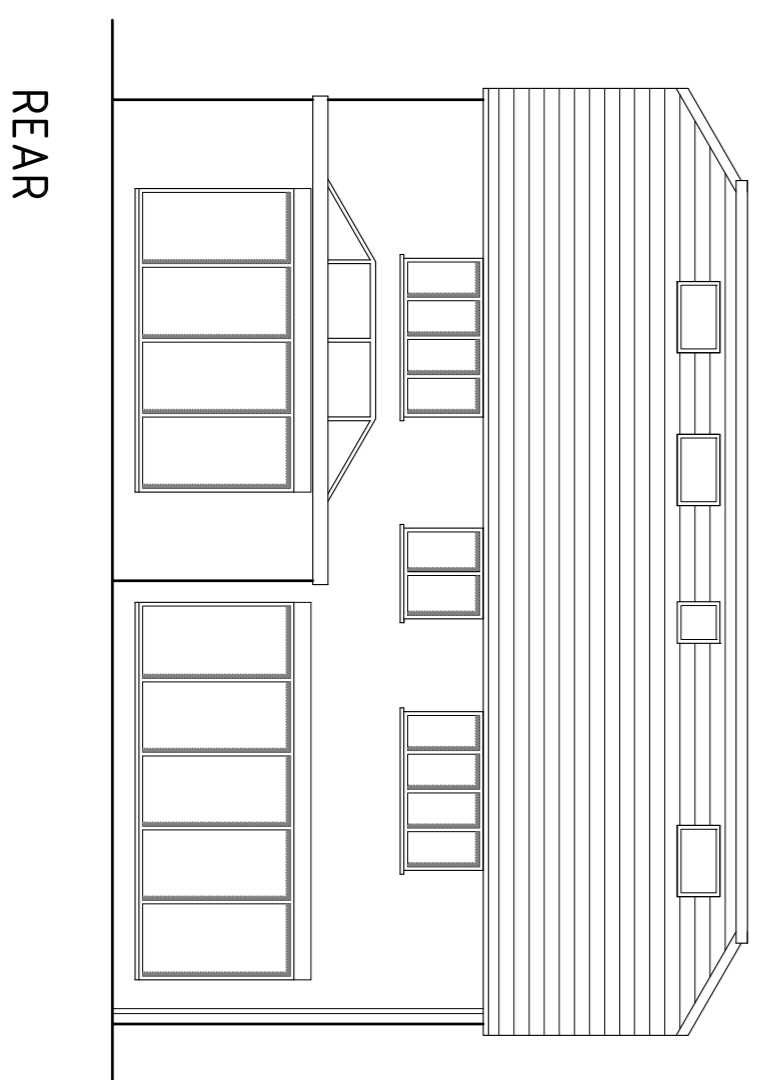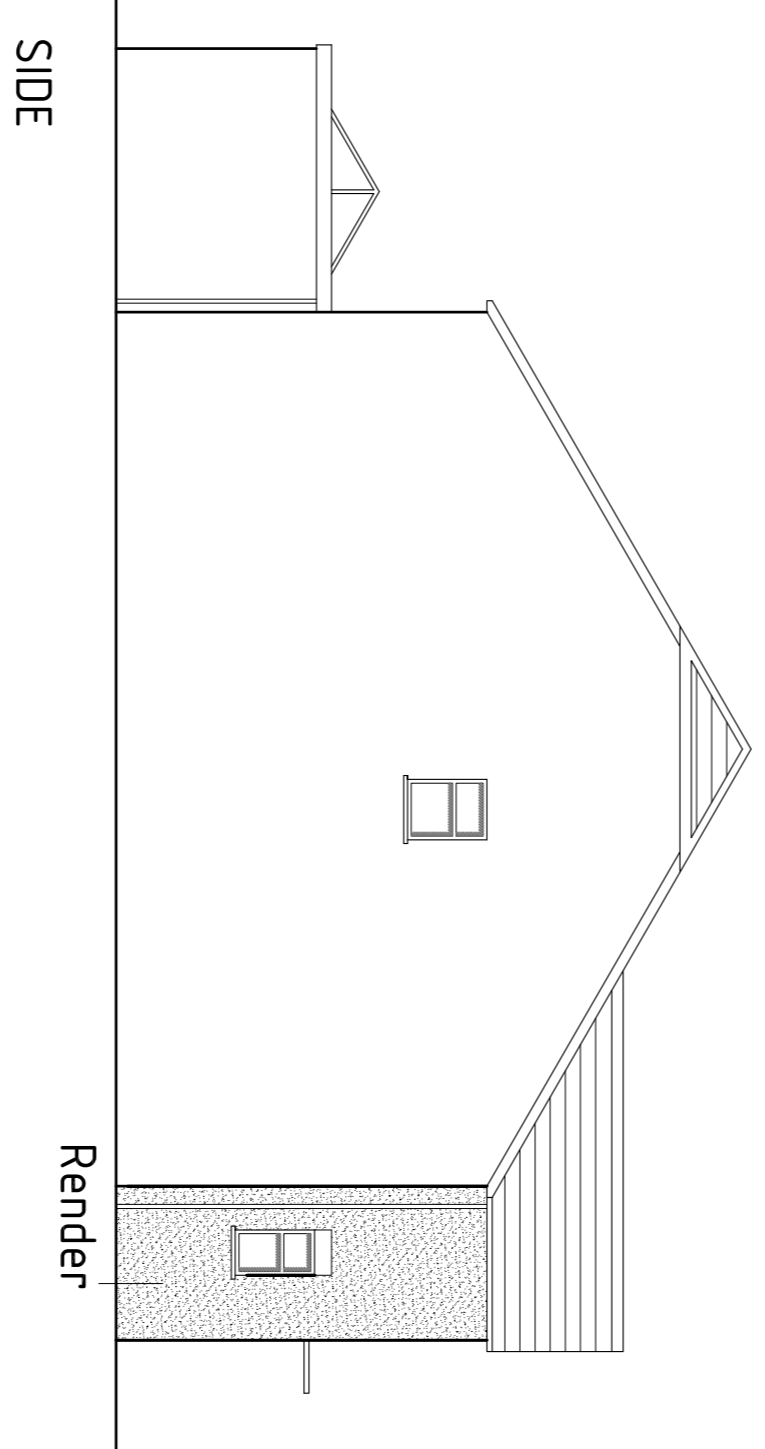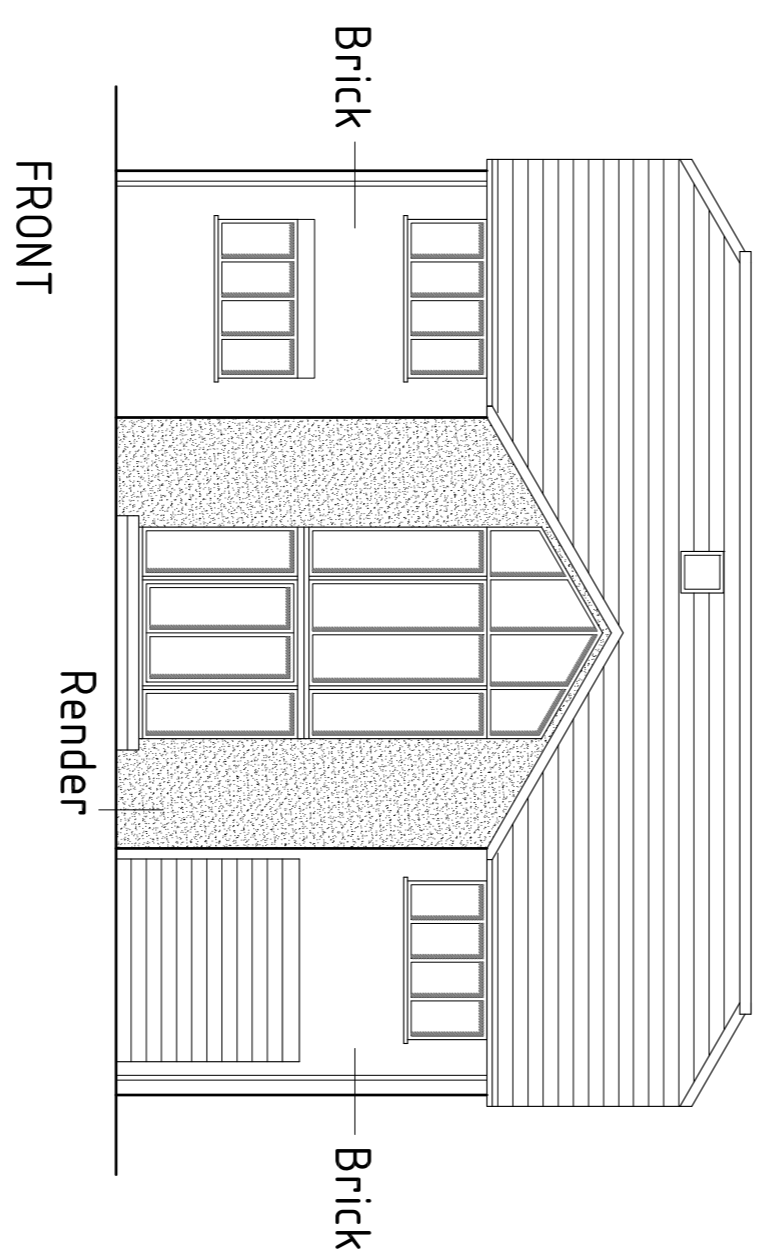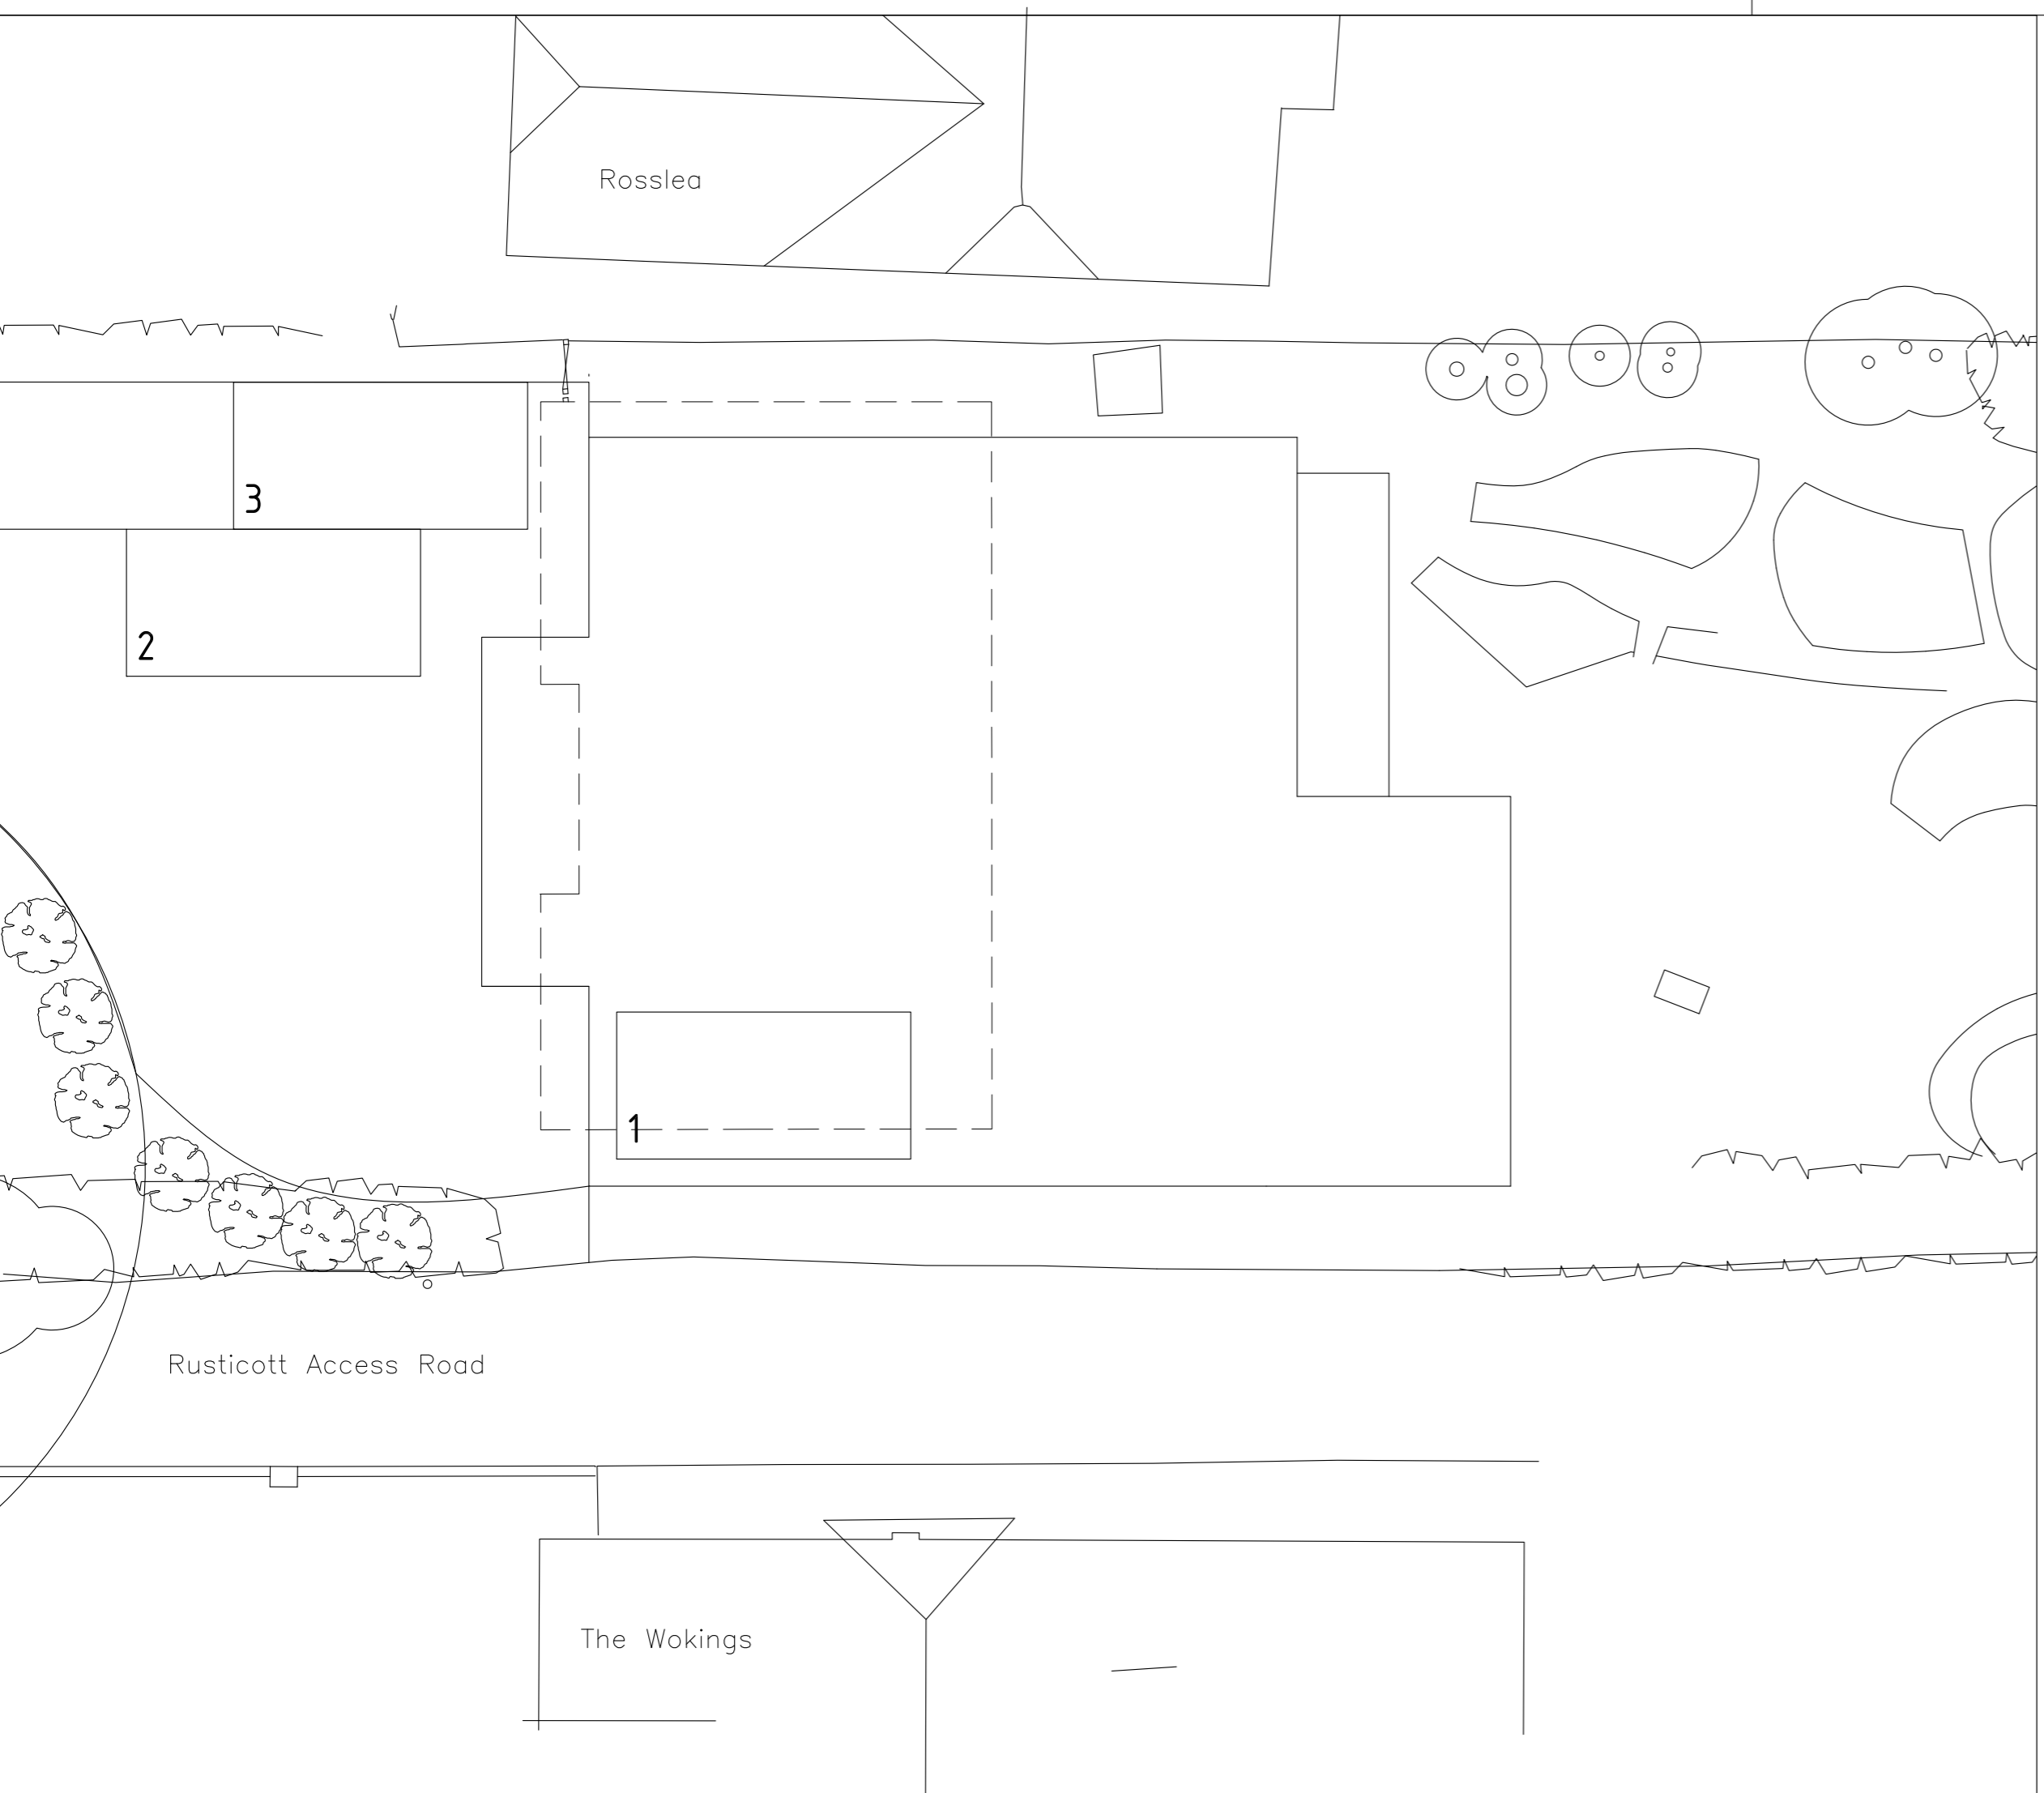

This page is intentionally left blank