



EXISTING

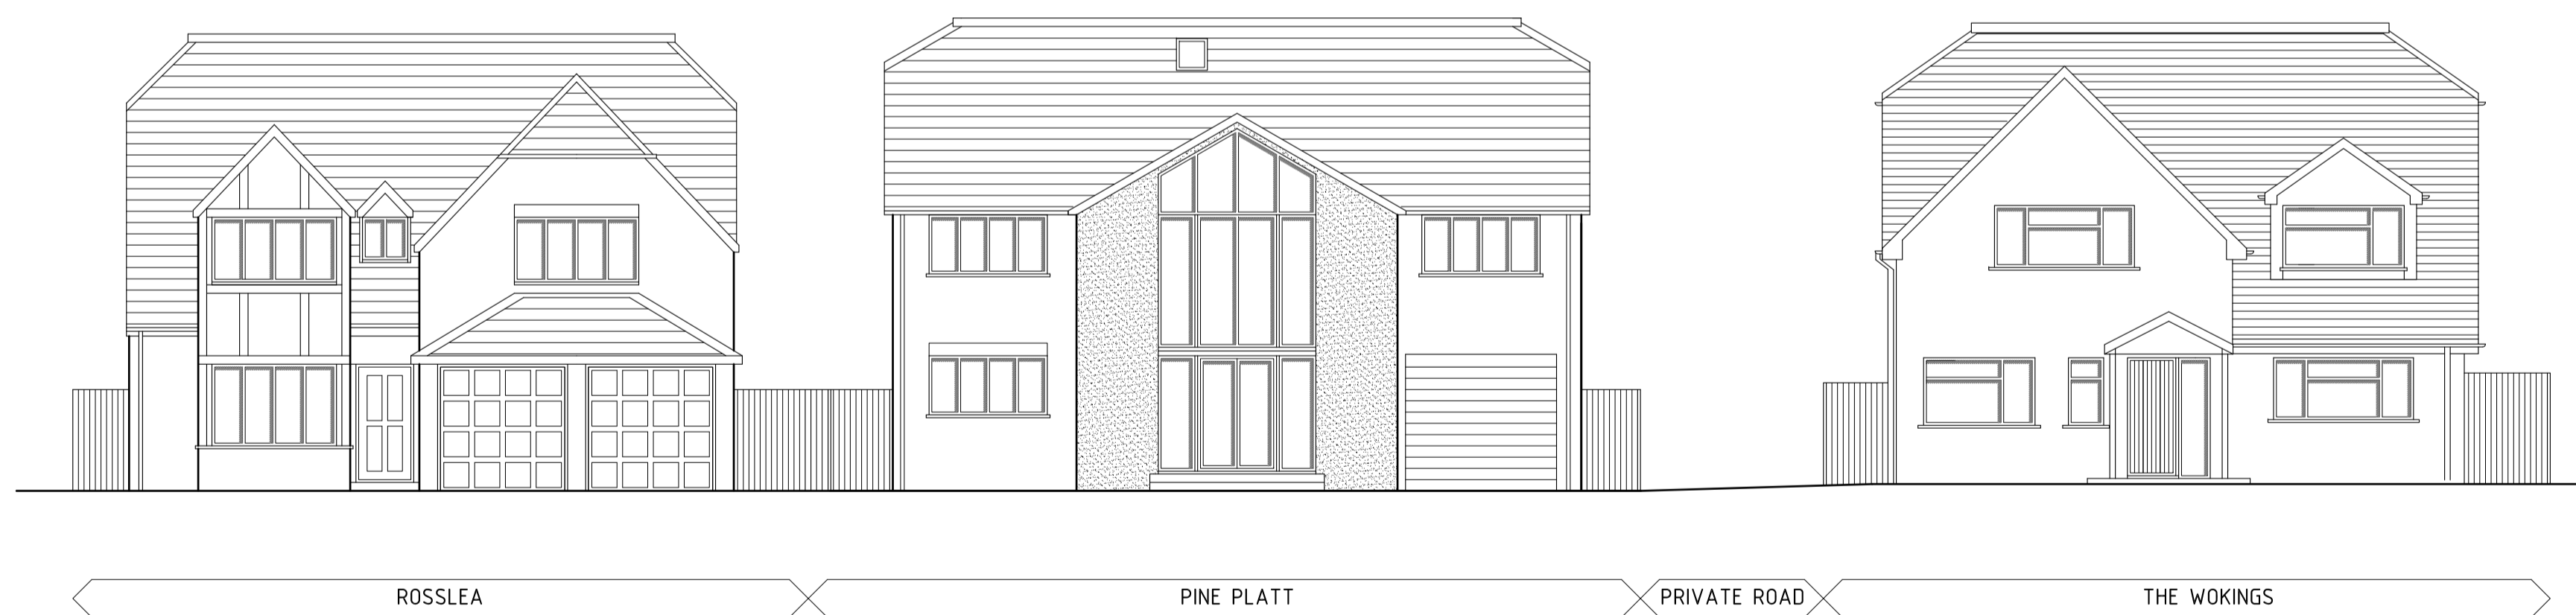

PROPOSED

REVISION B 13.07.15 CG
 REVISION A 24.06.15 CG

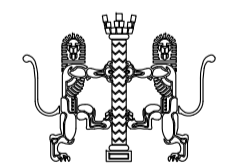

W.M. GRAHAM ASSOCIATES
 RIBA CHARTERED ARCHITECTS

1 Peach Street
 Wokingham
 Berkshire
 RG40 1XJ
 Tel: 0118 9770464
 Email: wmg_architects@btconnect.com
 Website: www.wmgramham-architects.co.uk

JOB
 PINE PLATT
 HEATH RIDE,
 FINCHAMPSTEAD
 RG40 3QJ

TITLE
 EXISTING AND PROPOSED
 STREET SCENE

SCALE 1:100 @ A1	DATE MAY 15	DRAWN BY CG
JOB NO. 2932	DRAWING NO. 05	REVISION B

