

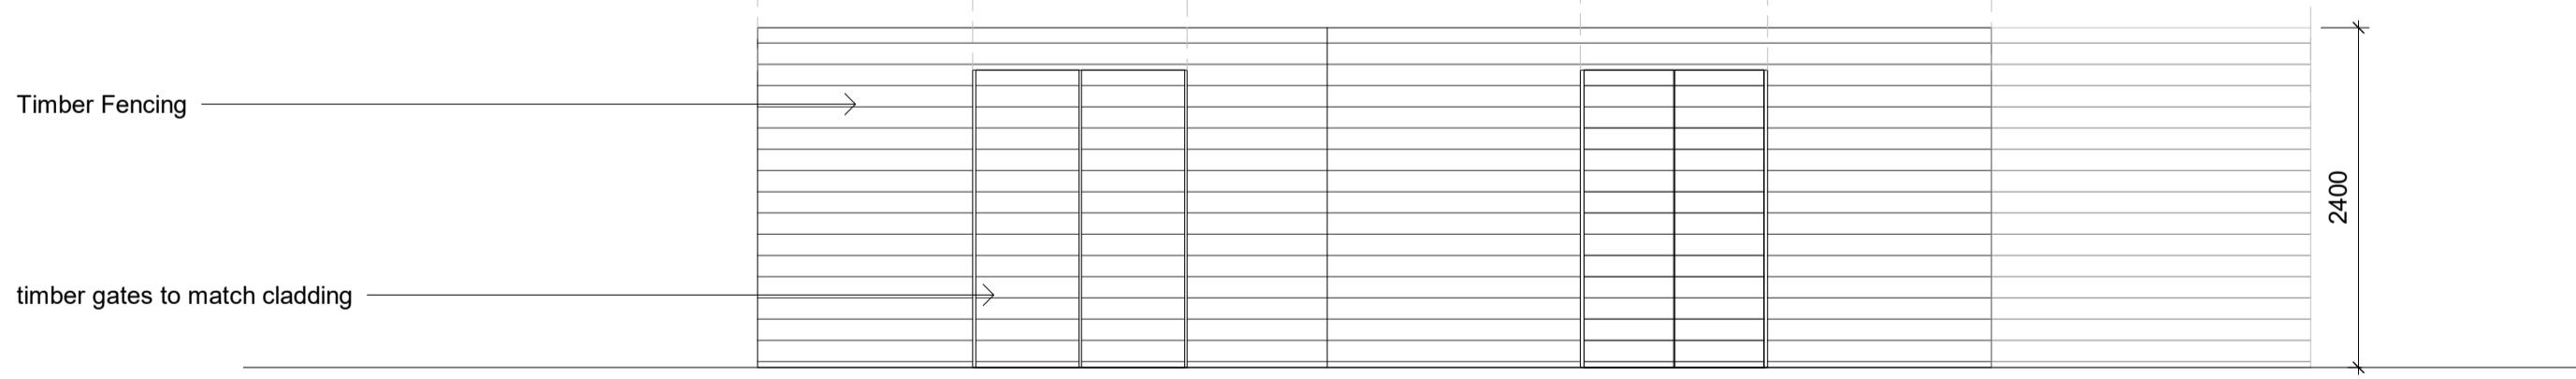


Copyright Hawkins\Brown Architects  
 No implied licence exists. This drawing should not be used to calculate areas for the purposes of valuation. Do not scale this drawing. All dimensions to be checked on the site by the contractor and such dimensions to be their responsibility. All work must comply with relevant British Standards and Building Regulations requirements. Drawing errors and omissions to be reported to the architect. To be read in conjunction with Architect's specification and other consultant information.


Rev	Description	Date
P1	Planning Updates	15.02.21
P2	Planning Update	09.03.21

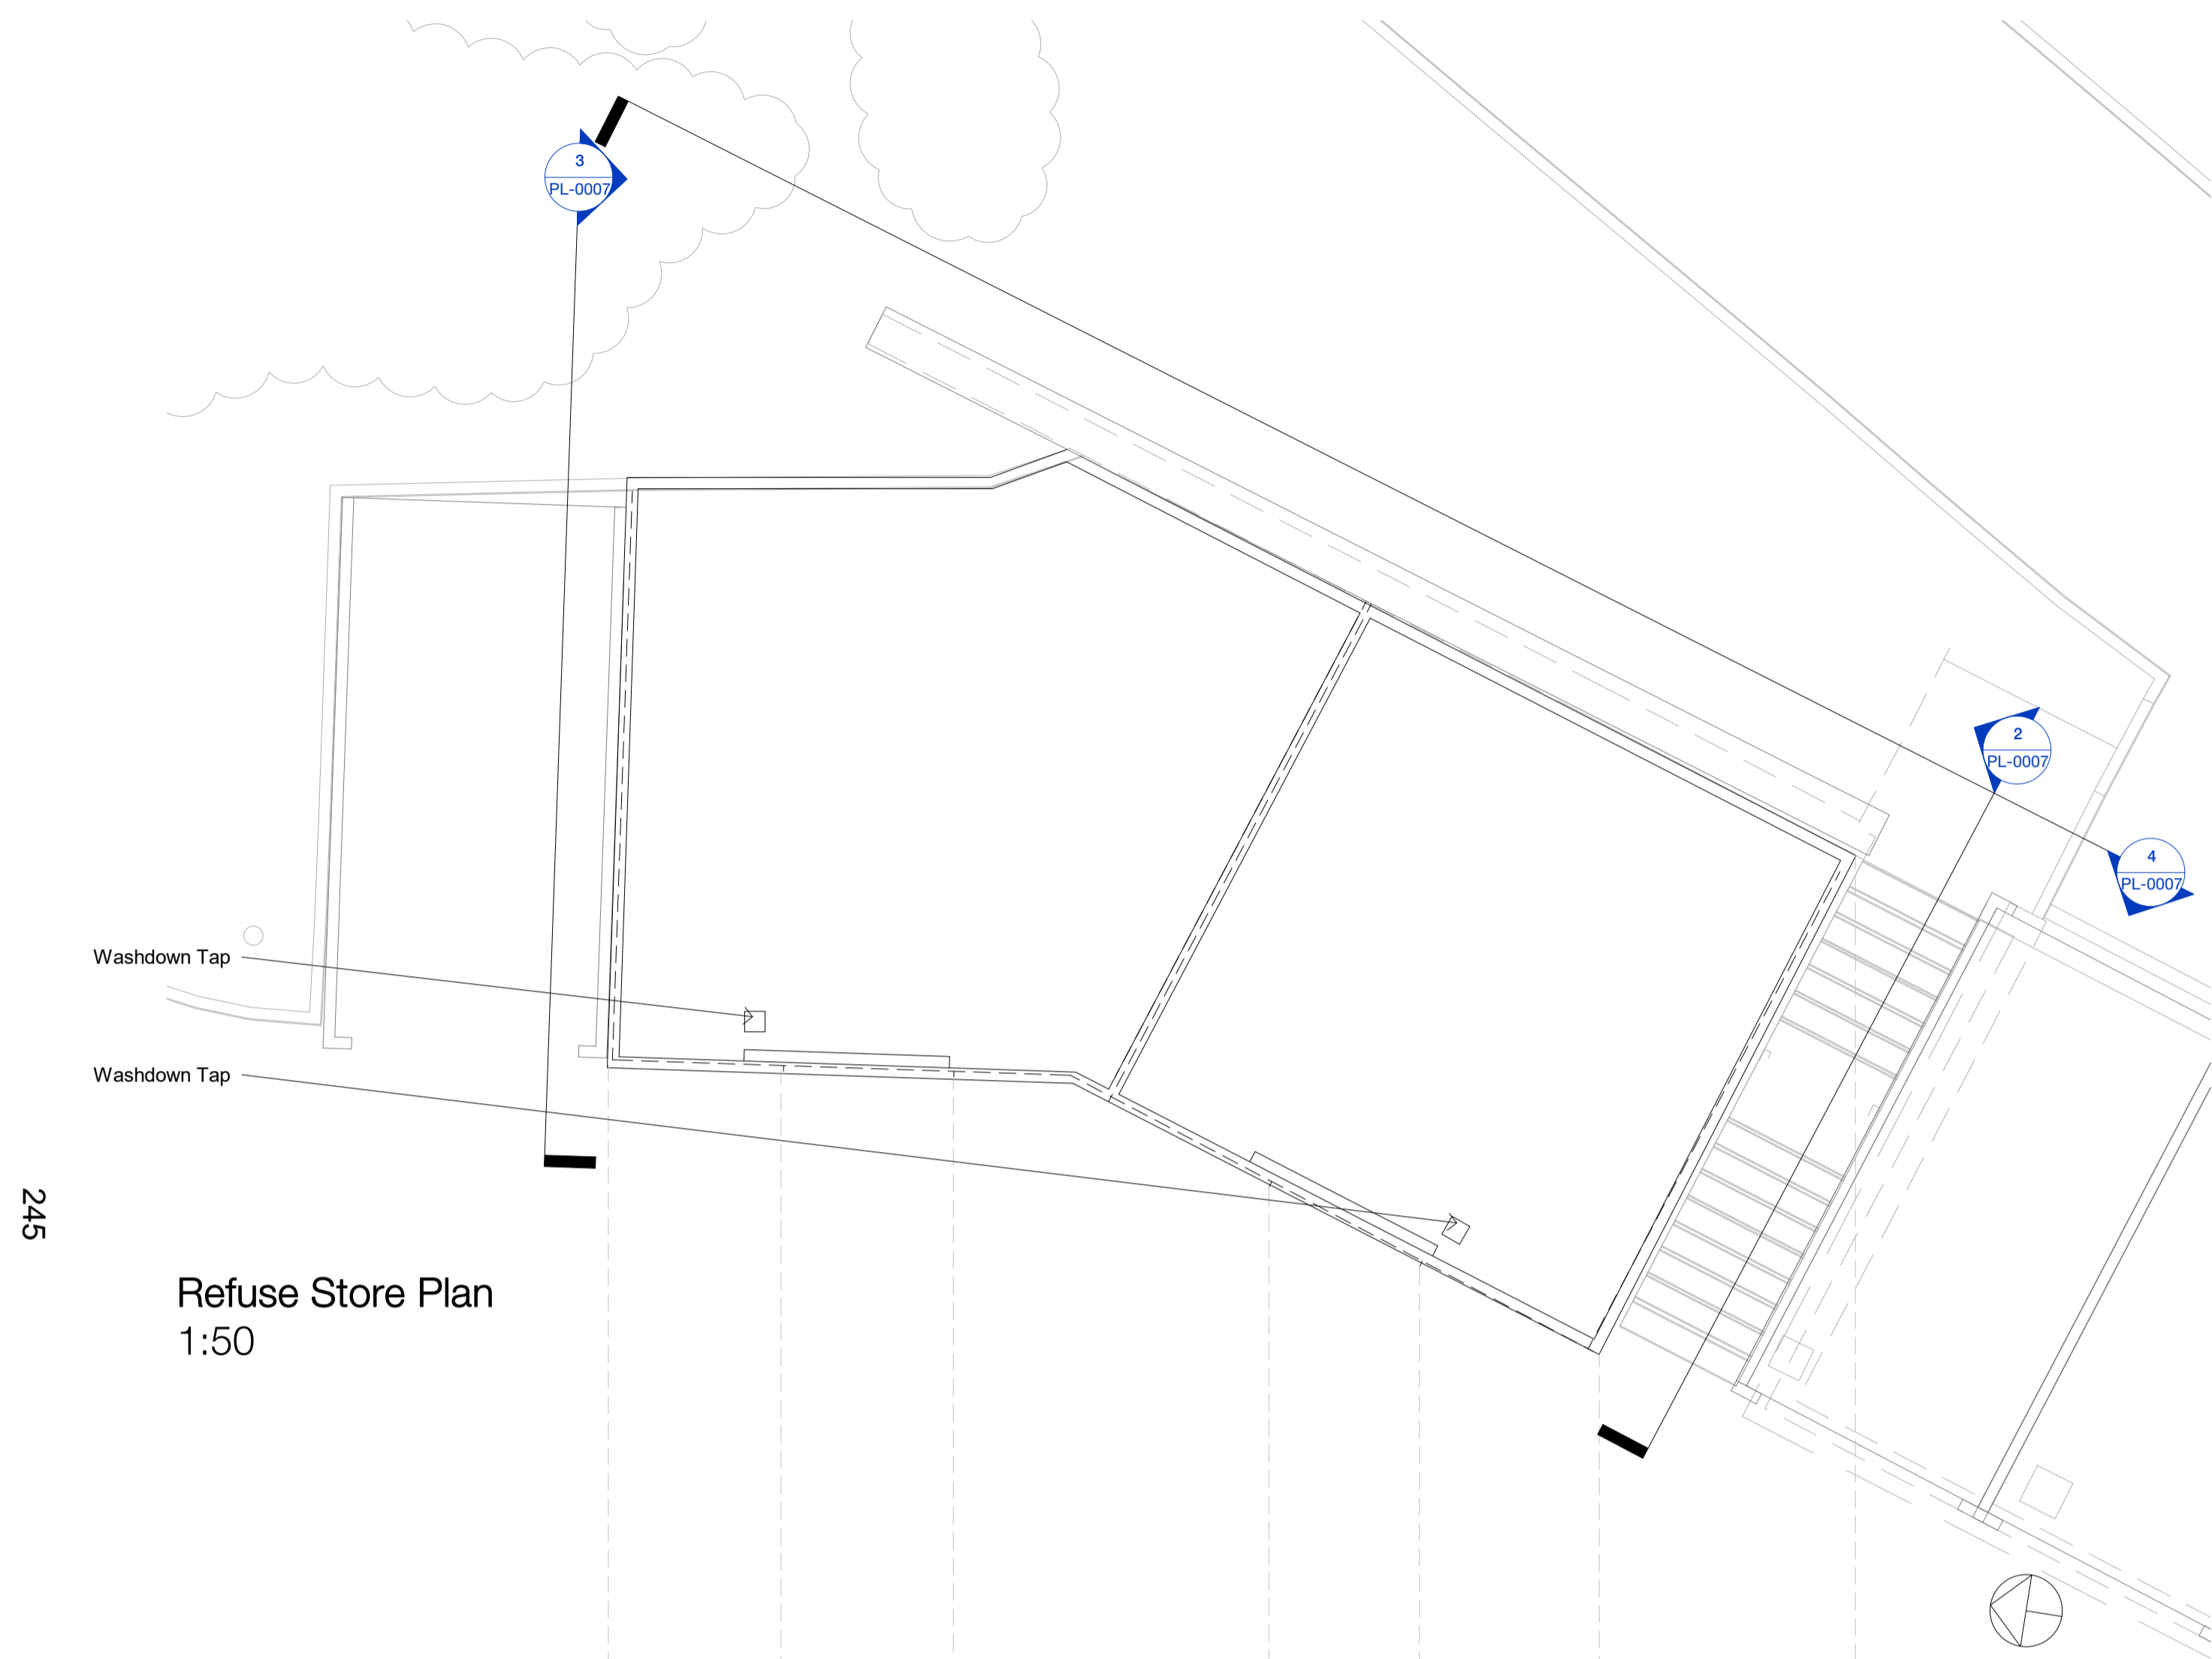


Refuse Store Elevation 1:50

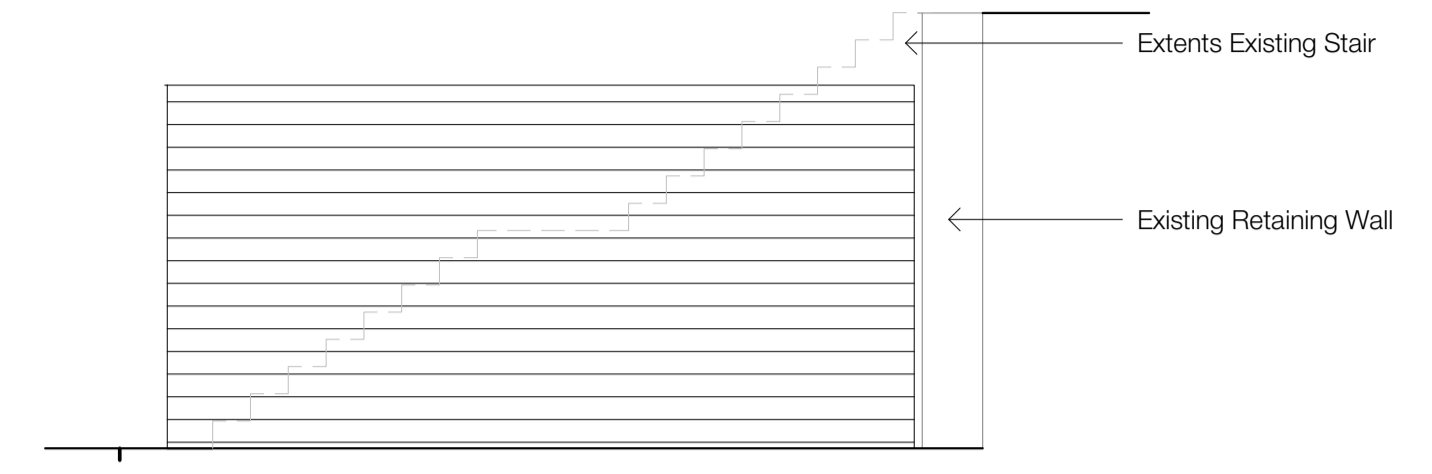

Refuse Elevation 02 1:50

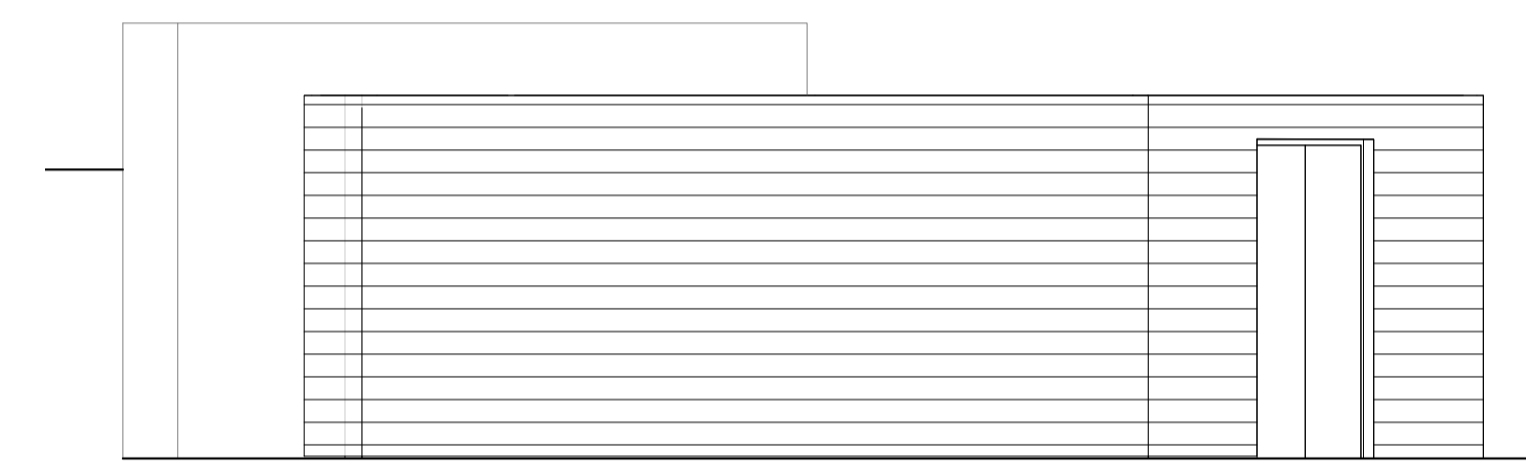

Refuse Elevation 03 1:50

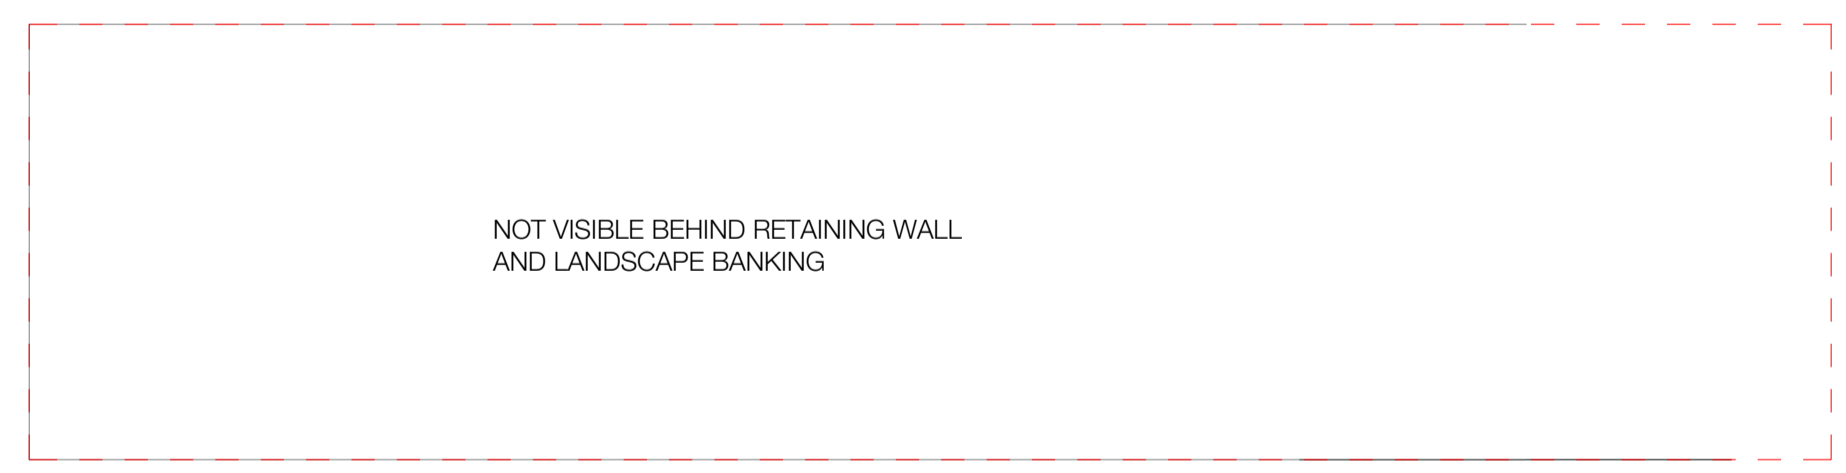

Refuse Elevation 04 1:50

159 St John Street  
 London EC1V 4QJ  
 mail@hawkinsbrown.com  
 hawkinsbrown.com

# Hawkins\Brown

Project  
 Thames Valley Park Building 5  
 Thames Valley Park, Reading

Drawing  
 Proposed External Refuse Store

Scale @ A1 1 : 50	Date 02/17/21
----------------------	------------------

Drawn By WK	Checked By NR
----------------	------------------

Job Number 200162	Status S1	Purpose of Issue Information
----------------------	--------------	---------------------------------

Drawing No. TVP-HBA-B5-00-DR-A-PL-0007	Rev P2
---	-----------

This page is intentionally left blank