



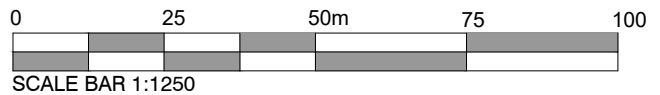

Ordnance Survey (c) Crown Copyright 2020. All rights reserved. Licence number 100022432

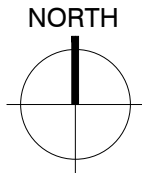

ASCOT DESIGN
Timeless architecture

Ascot Design Ltd,
Berkshire House
39-51 High Street,
Ascot,
Berkshire,
SL5 7HY
Tel: 01344 299330
Fax: 01344 299331
Email: info@ascotdesign.com
www.ascotdesign.com

The copyright in this document and design is confidential to and the property of Ascot Design Limited

Status **PLANNING APPLICATION**

Client **MCARTHY AND STONE**

Project Title **54-58 READING ROAD
WOKINGHAM, RG41 1EH**

Rev.	Date	Detail
------	------	--------

DRAWING Title **LOCATION PLAN**

Scale: 1:1250@A4	Date: OCT 19'	Drawn: SC
-------------------------	----------------------	------------------

DRAWING No. 19 - 2923 - LP01	Rev. -
-------------------------------------	---------------

This page is intentionally left blank