


END ELEVATION - north


END ELEVATION - south

1.5m high steel gates

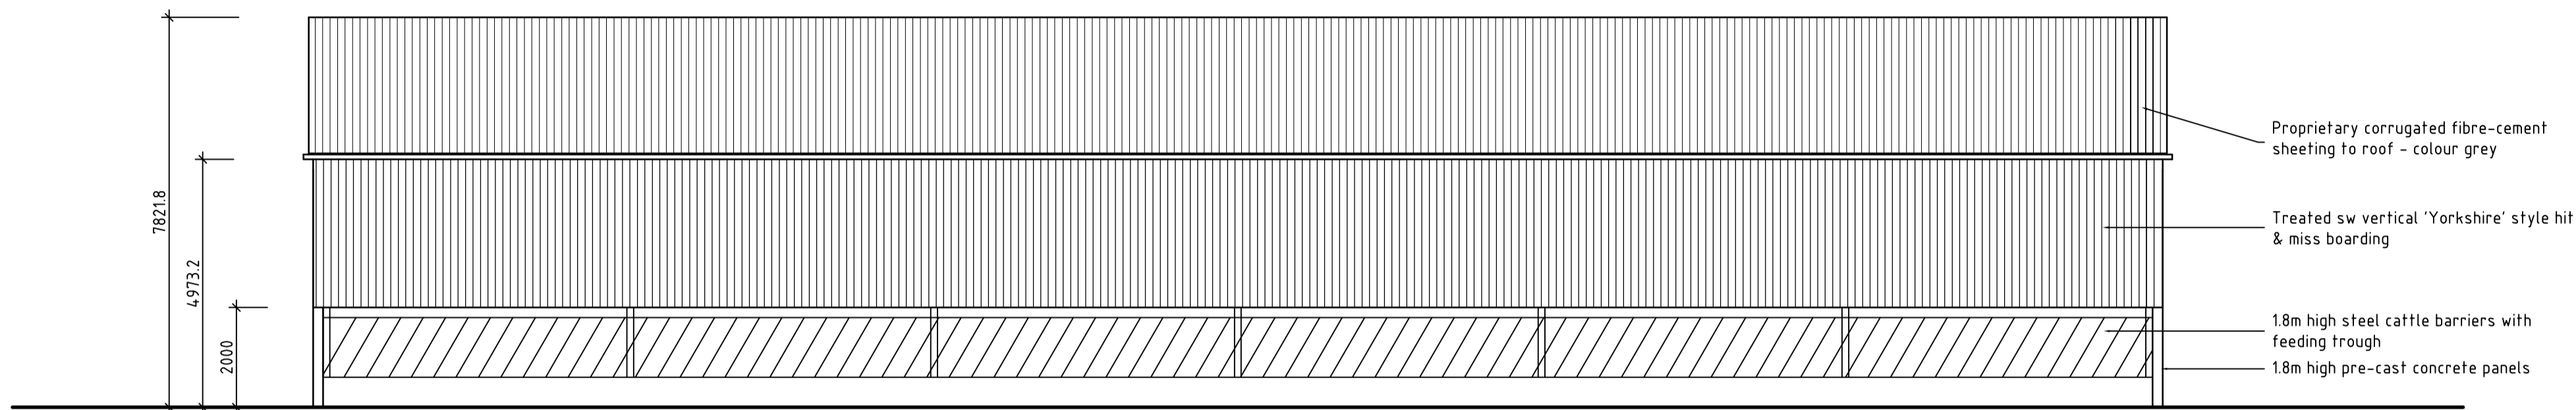

SIDE ELEVATION - east & west

- Proprietary corrugated fibre-cement sheeting to roof - colour grey
- Treated sw vertical 'Yorkshire' style hit & miss boarding
- 1.8m high steel cattle barriers with feeding trough
- 1.8m high pre-cast concrete panels

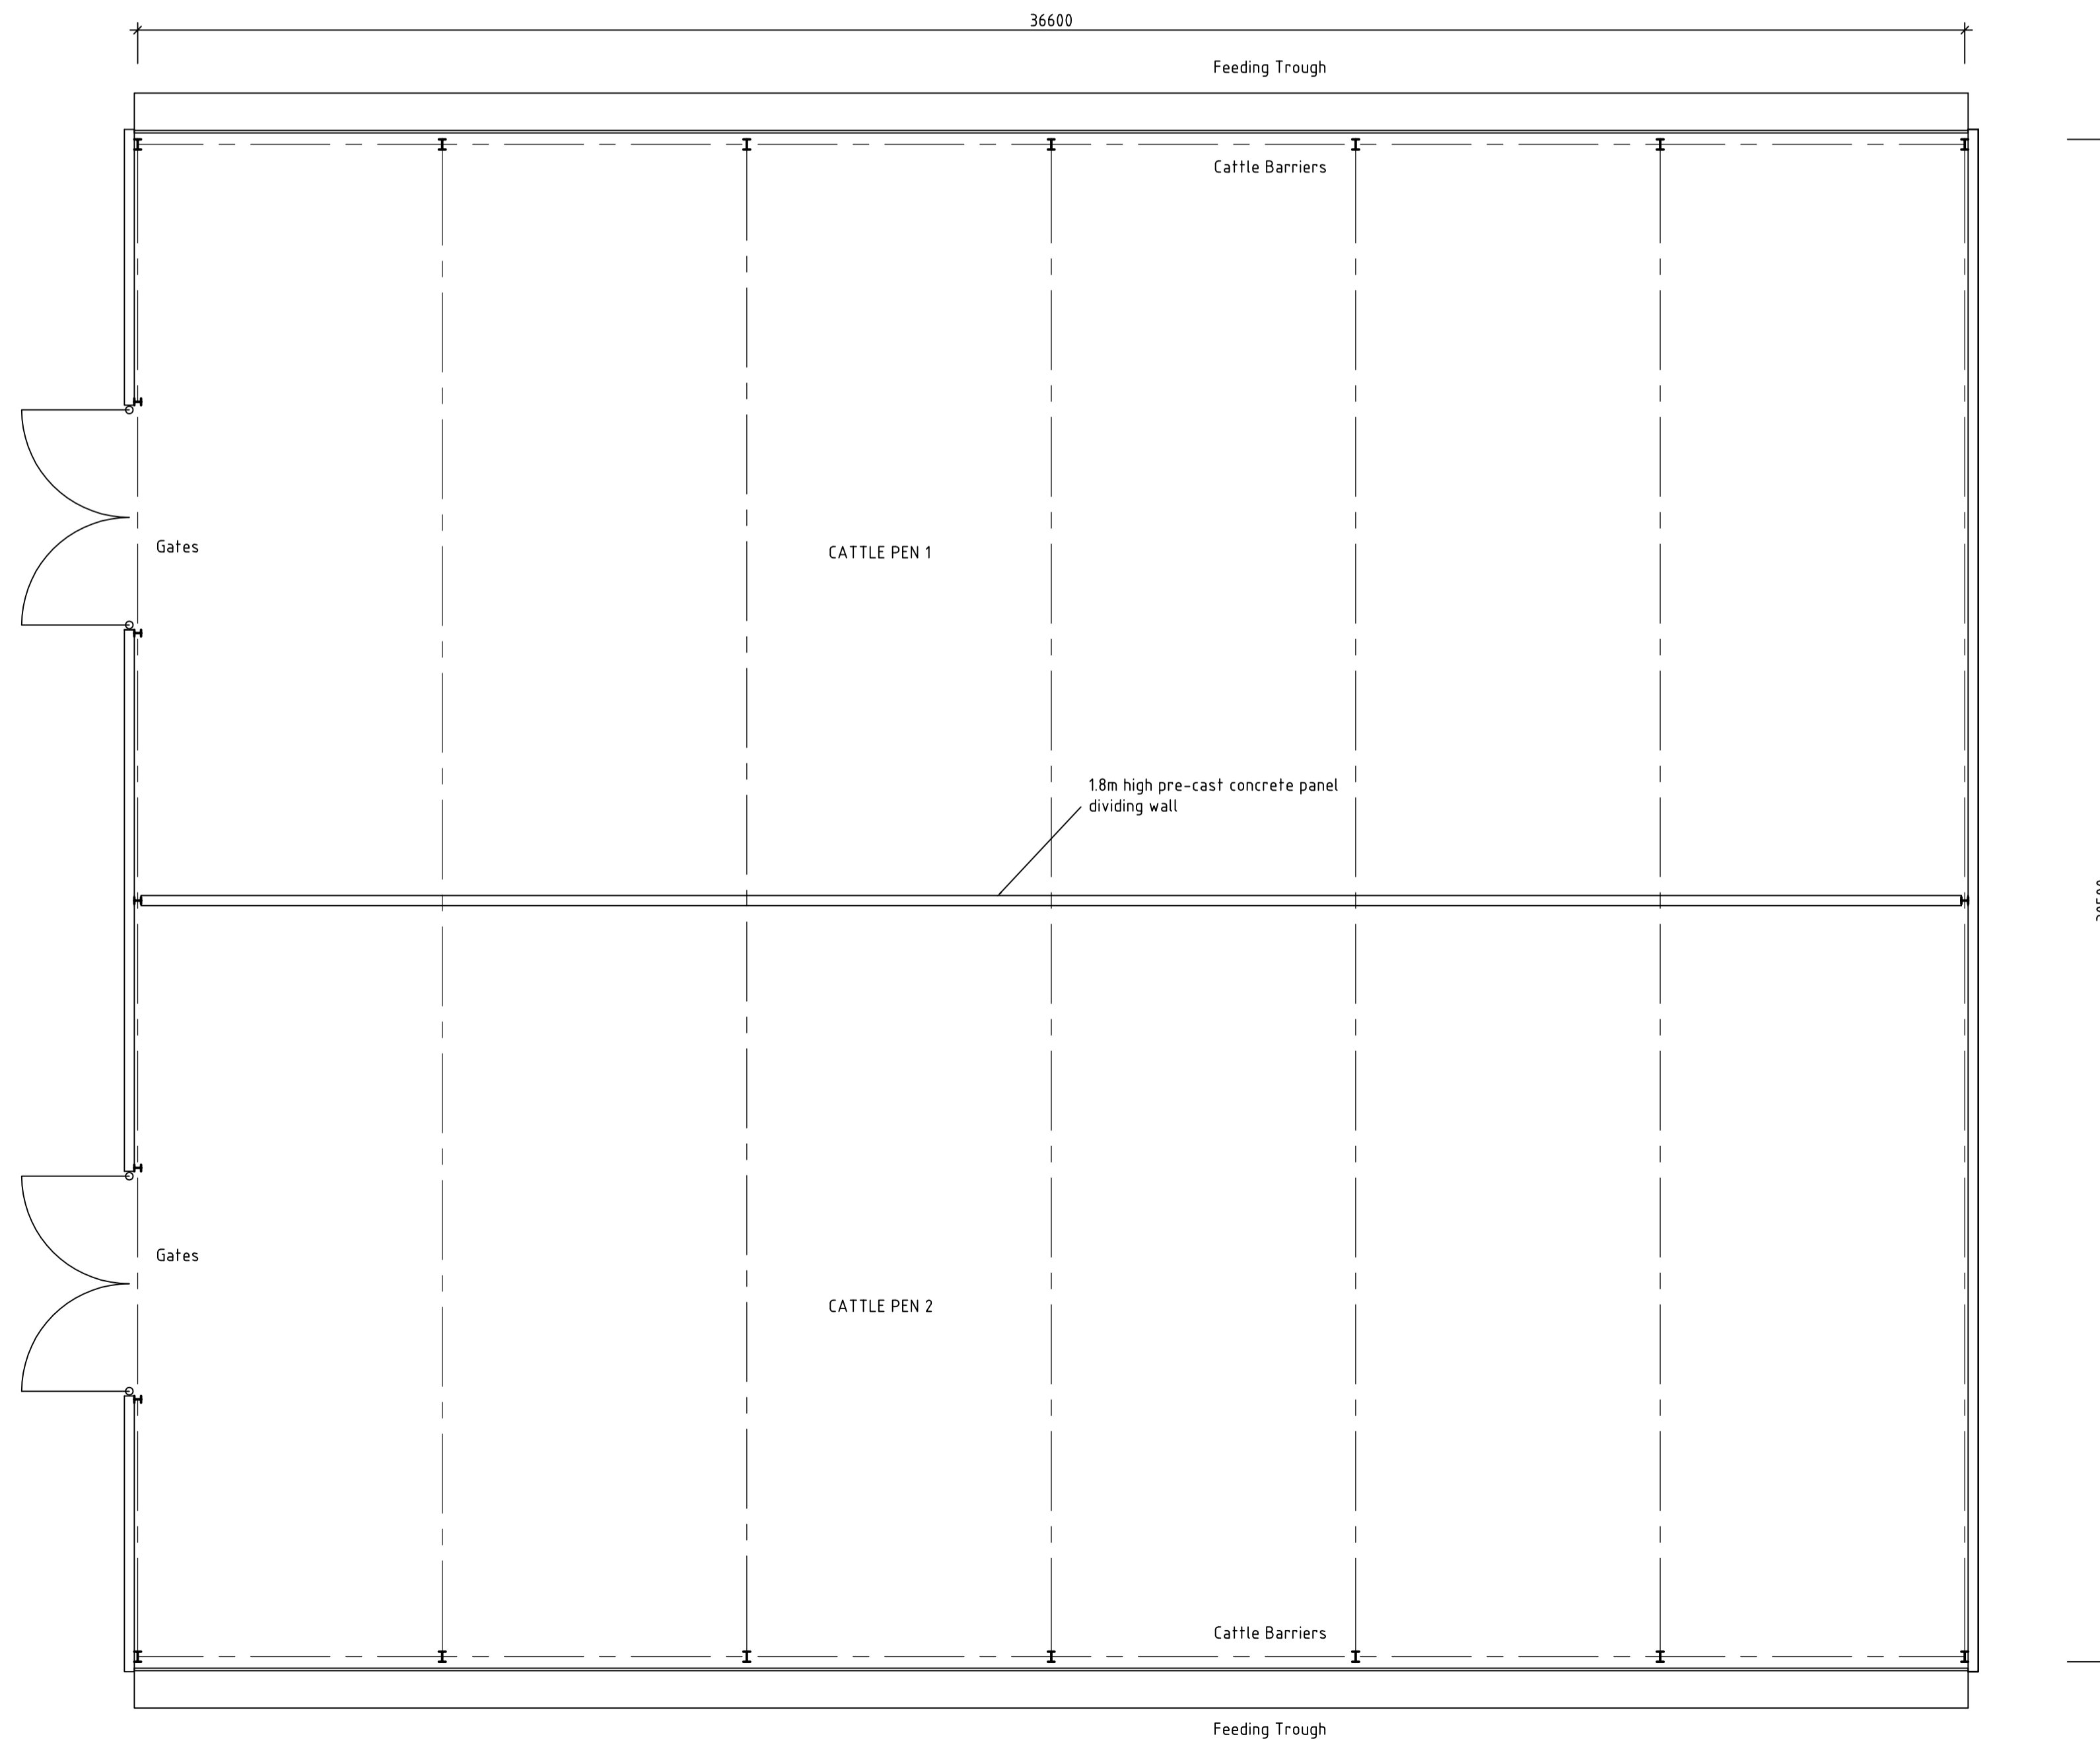

PLAN - Cattle Sheds

Date	Revisions
B MAY 15	DRAWING CORRECTED
A APR 15	PLANNING ISSUE

Bradbeer Planning Limited
 Planning & Development Consultancy

Lynett Green
 Netter Lynett
 Stroud
 Gloucestershire
 GL6 7LS

Tel 01453 889102
 Fax 01453 889103
 E-Mail planning@bradbeer.co.uk

Client
Belcher Farms Ltd

Job Title
**Hatch Gate Farm
 Line Road
 Hurst
 Berks**

Drawing Title
**Planning
 Cattle Sheds
 Plan & Elevations**

Scale
1:100 @ A1

Date
Mar 15

Drawn by
rw

Dwg. No.	Rev.
BPL-17/02	B

