


ROOF FRL +70.91
 ROOF FRL +67.874
 FIRST FFL +62.0
 GROUND UCL +60.8
 GROUND FFL +58.0

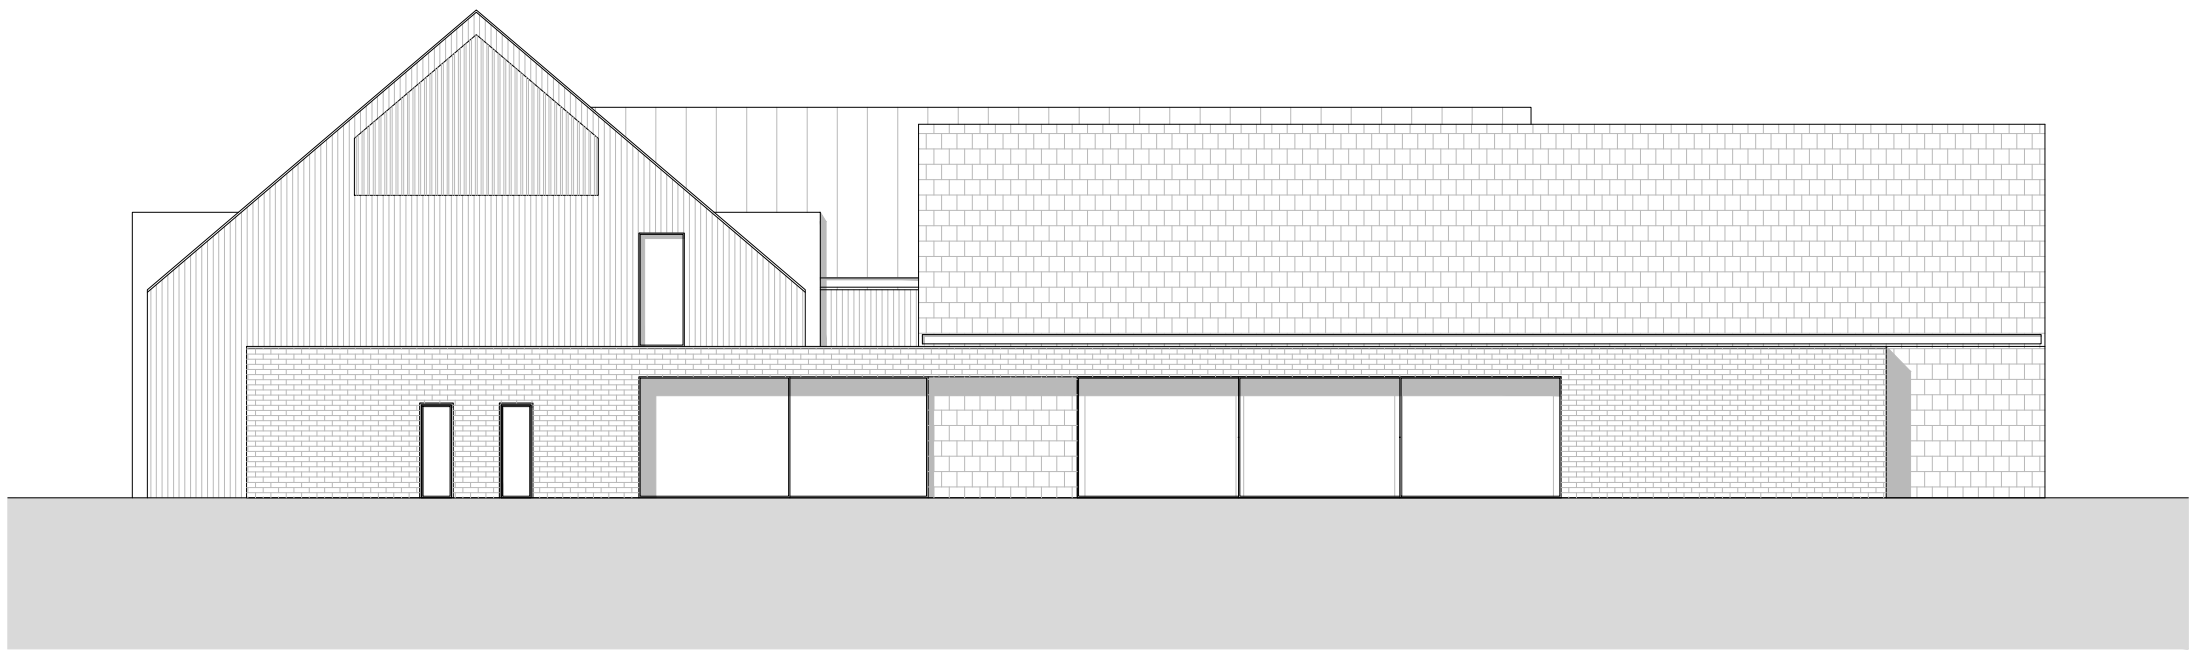


ELEVATION 1 - EAST

ROOF FRL +70.91
 ROOF SPACE FFL +66.0
 FIRST UCL +65.2
 FIRST FFL +62.0
 GROUND UCL +60.8
 GROUND FFL +58.0



ELEVATION 2 - SOUTH

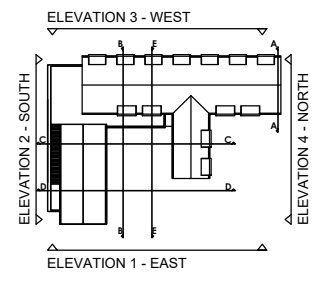

Lewandowski Architects

05	19/01/21	ISSUED FOR PLANNING	DL
04	08/01/21	REVISED LAYOUT	DL
REV	DATE	DESCRIPTION	DRAWN
CLIENT			
SAND MARTINS GOLF CLUB			
PROJECT			
VENUE BUILDING			
DRAWING TITLE			
PROPOSED ELEVATIONS SH1			
STATUS			
PLANNING			
PROJECT No	DWG TYPE	DWG No	REV
2574	PL	B300	05
SCALE	DATE	DRAWN	CHECKED
1:200@A3	OCT 20	DL	-

CONTRACTOR TO CHECK SITE DIMENSIONS AND REPORT ANY VARIATIONS OR OMISSIONS TO LEWANDOWSKI ARCHITECTS. THIS DRAWING IS COPYRIGHT OF LEWANDOWSKI ARCHITECTS AND MUST NOT BE REPRODUCED OR USED WITHOUT PERMISSION. DO NOT SCALE FROM THE DRAWING.

1st FLOOR, RAFTS COURT, BROCAS ST, ETON, SL4 6RF.
 T. 01753 620700 F. 01753 620621
 www.lewandowskiarchitects.com

This page is intentionally left blank