



0m 25m 50m 75m 100m

VISUAL SCALE 1:1250 @ A3

Drawing Status
PRELIMINARY

This drawing is © C4 Projects and is not to be copied, reproduced or re-distributed either in whole or in part without the prior written permission of the originator.

The originator shall have no responsibility for any liability, loss, cost, damage or expense arising from or relating to any use of this document other than for its intended purpose on this project.

This drawing shall be read in conjunction with all other relevant drawings, specifications and associated documentation. Any discrepancies, errors or omissions are to be reported to the originator before proceeding with work.

All dimensions are to be checked on site by the contractor prior to proceeding with any work. This drawing shall not be scaled to ascertain any dimensions, work to figured dimensions only.

DISCLAIMER
When this drawing is issued in CAD, it is an uncontrolled version issued for information only, to enable the recipient to prepare their own documents/ drawings for which they are solely responsible.

SOFTWARE INTEROPERABILITY
C4 Projects prepared this drawing using Autodesk REVIT.

C4 Projects does not accept liability for any loss or degradation of any information held in the drawing resulting from the translation from the original file format to any other file format or from the recipients reading of it in any other programme.

⚠ Hazard Identification		
ref	hazard	date

P3	Scale amended and street names added	AR	09.03.21	JC
P2	Buildings design updated.	JC	16.11.20	JC
P1	Issued for Information	AG	05.12.19	XX

Rev	Revision Details	Drawn	Date	Check

C4 Projects
 Quayside,
 Wilderspool Business Park,
 Stockton Heath,
 WA4 6HL
 t: 01925 751 852
 e: info@c4projects.co.uk
 www.c4projects.co.uk

Project Management • Architecture • Building Surveying • Cost Consultancy

Client
LGIM

Project
Industrial Development
Fishponds Close, Wokingham

Drawing Title
Location Plan


Status Purpose of Issue
S2 SUITABLE FOR INFORMATION

Drawn by AG Created 05.12.19

C4 Job no. 19137 Scale 1 : 1250 @ A3

Drg no. 19137-C4P-AV-ZZ-DR-A-0100 Rev P3

195

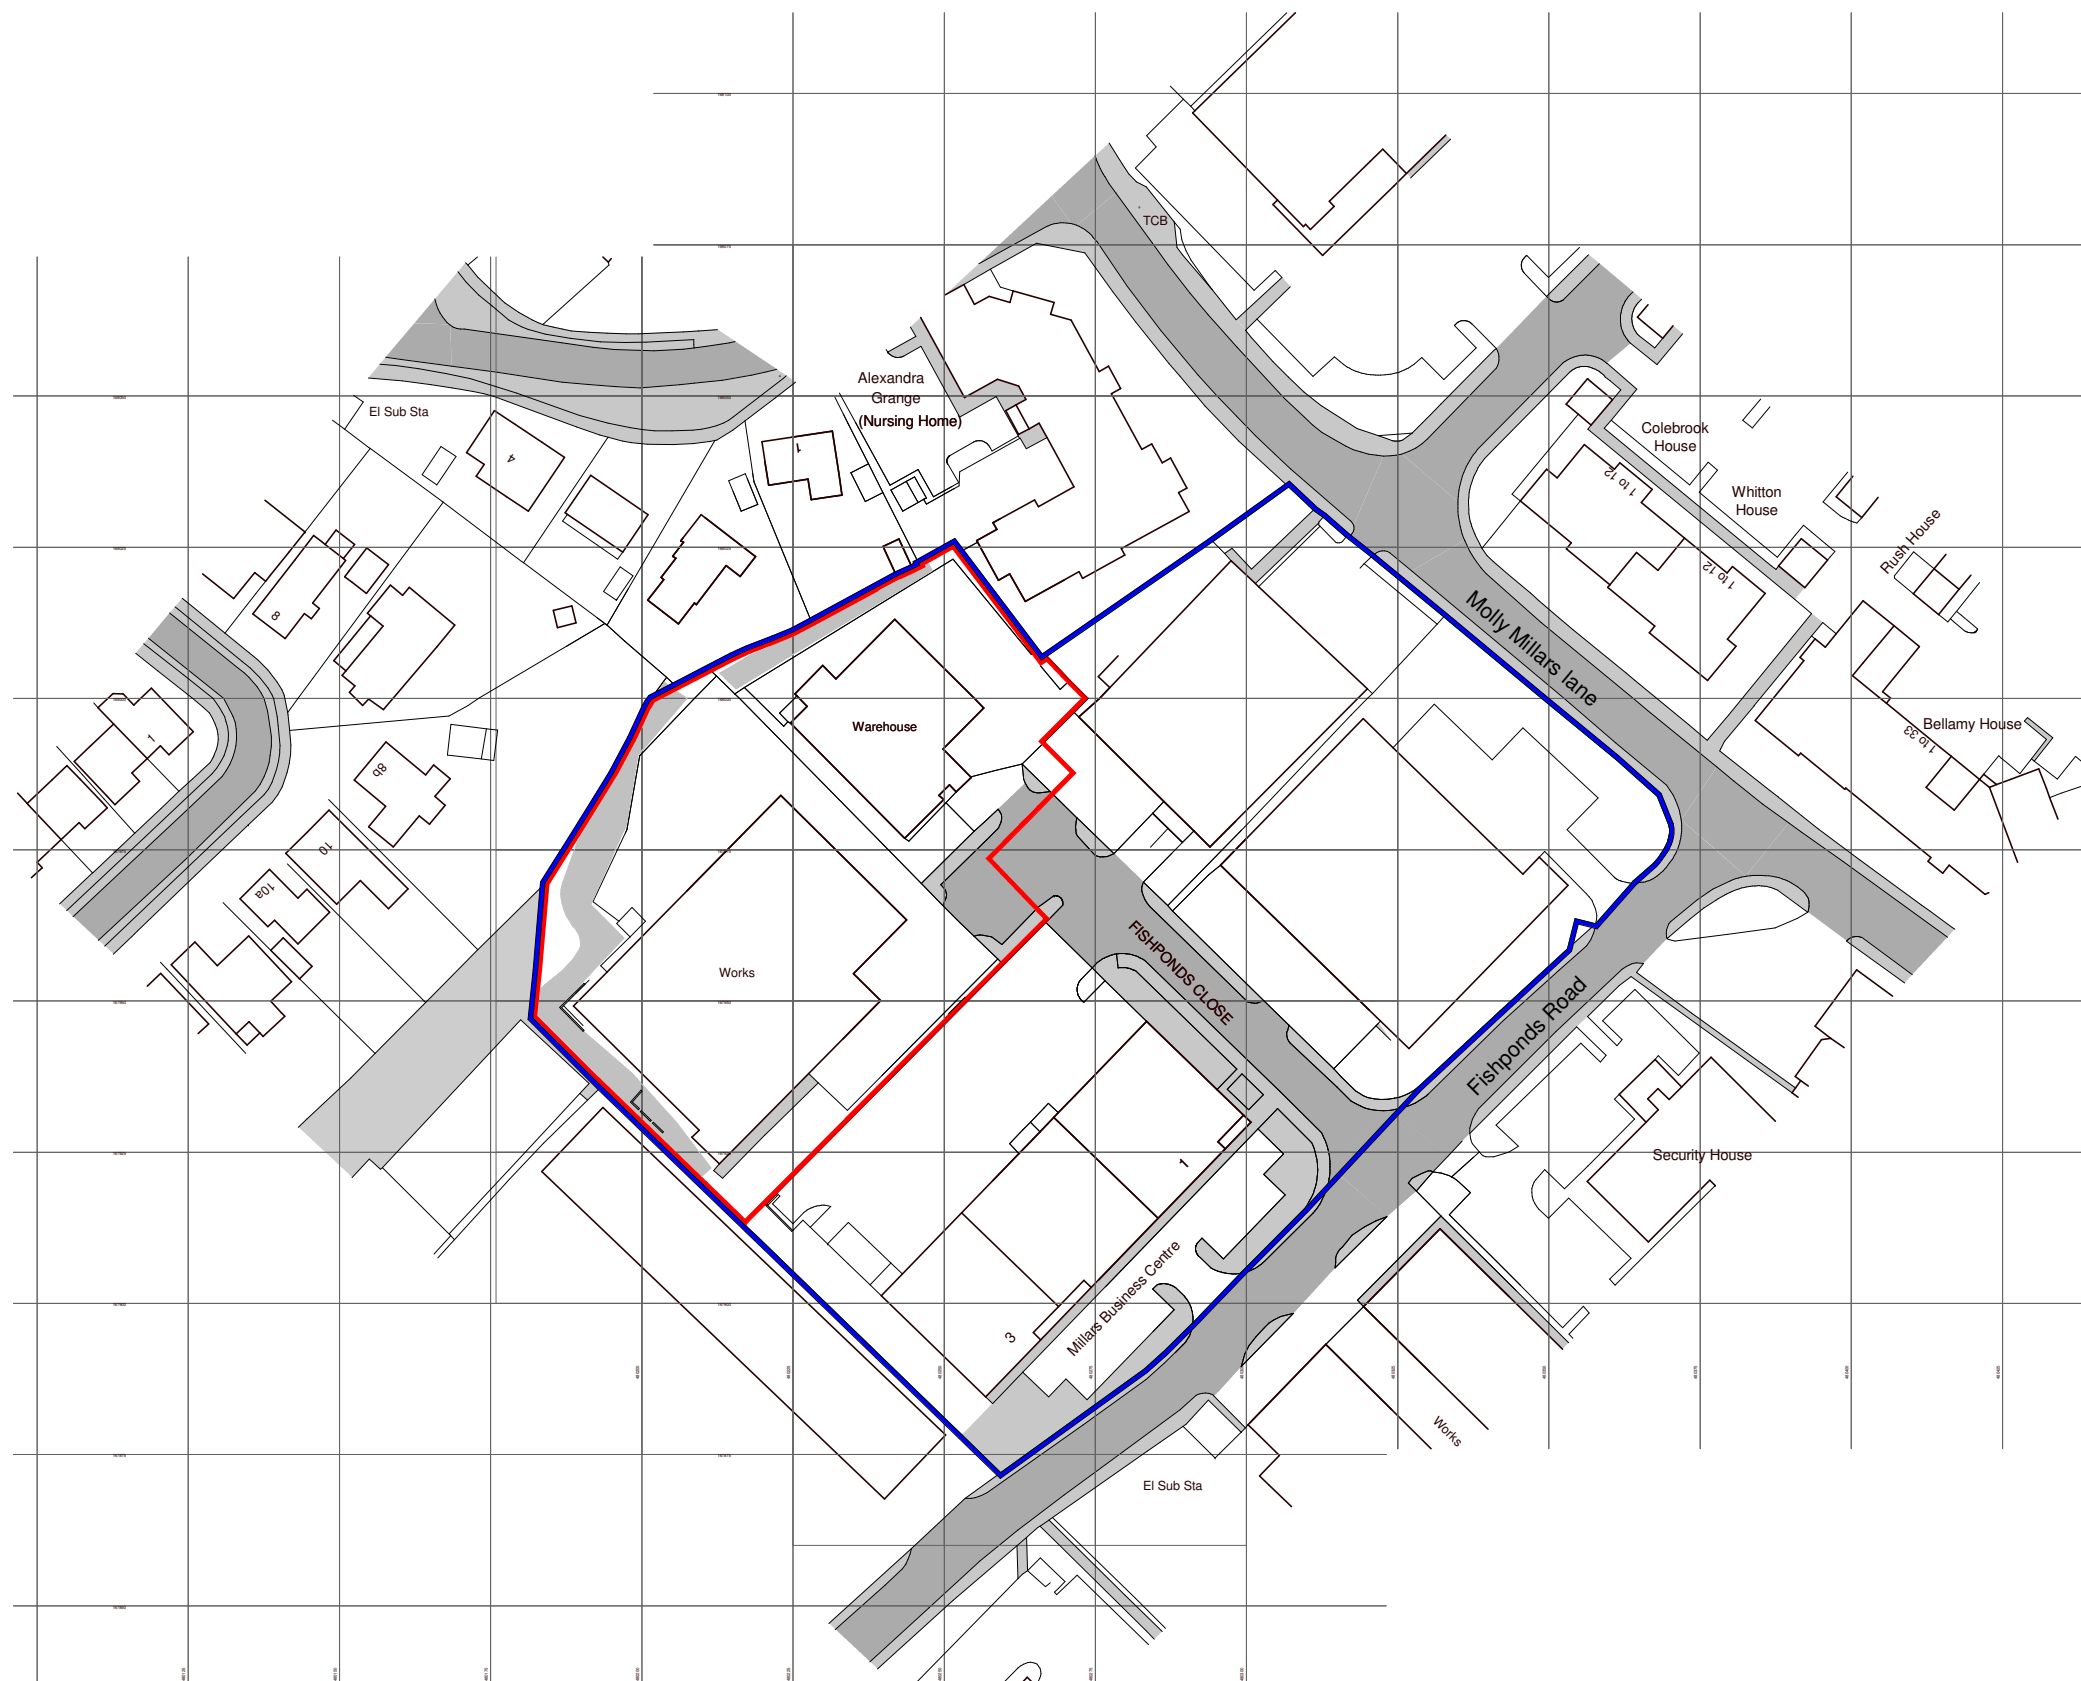

1 01-ZZ Location Plan
1 : 1250

This page is intentionally left blank