


This drawing is © C4 Projects and is not to be copied, reproduced or re-distributed either in whole or in part without the prior written permission of the originator.
The originator shall have no responsibility for any liability, loss, cost, damage or expense arising from or relating to any use of this document other than for its intended purpose on this project.
This drawing shall be read in conjunction with all other relevant drawings, specifications and associated documentation. Any discrepancies, errors or omissions are to be reported to the originator before proceeding with work.
All dimensions are to be checked on site by the contractor prior to proceeding with any work. This drawing shall not be scaled to ascertain any dimensions, work to figure dimensions only.
DISCLAIMER
When this drawing is issued in CAD, it is an uncontrolled version issued for information only. It is the recipient's responsibility to prepare their own documents/drawings for which they are solely responsible.
SOFTWARE INTEROPERABILITY
C4 Projects prepared this drawing using Autodesk REVIT Architecture.
C4 Projects does not accept liability for any loss or degradation of any information held in the drawing resulting from the translation from the original file format to any other file format or from the recipient's reading of it in any other programme.


Hazard Identification		
ref	hazard	date




A Elevation A (South-East, Front)
1 : 100

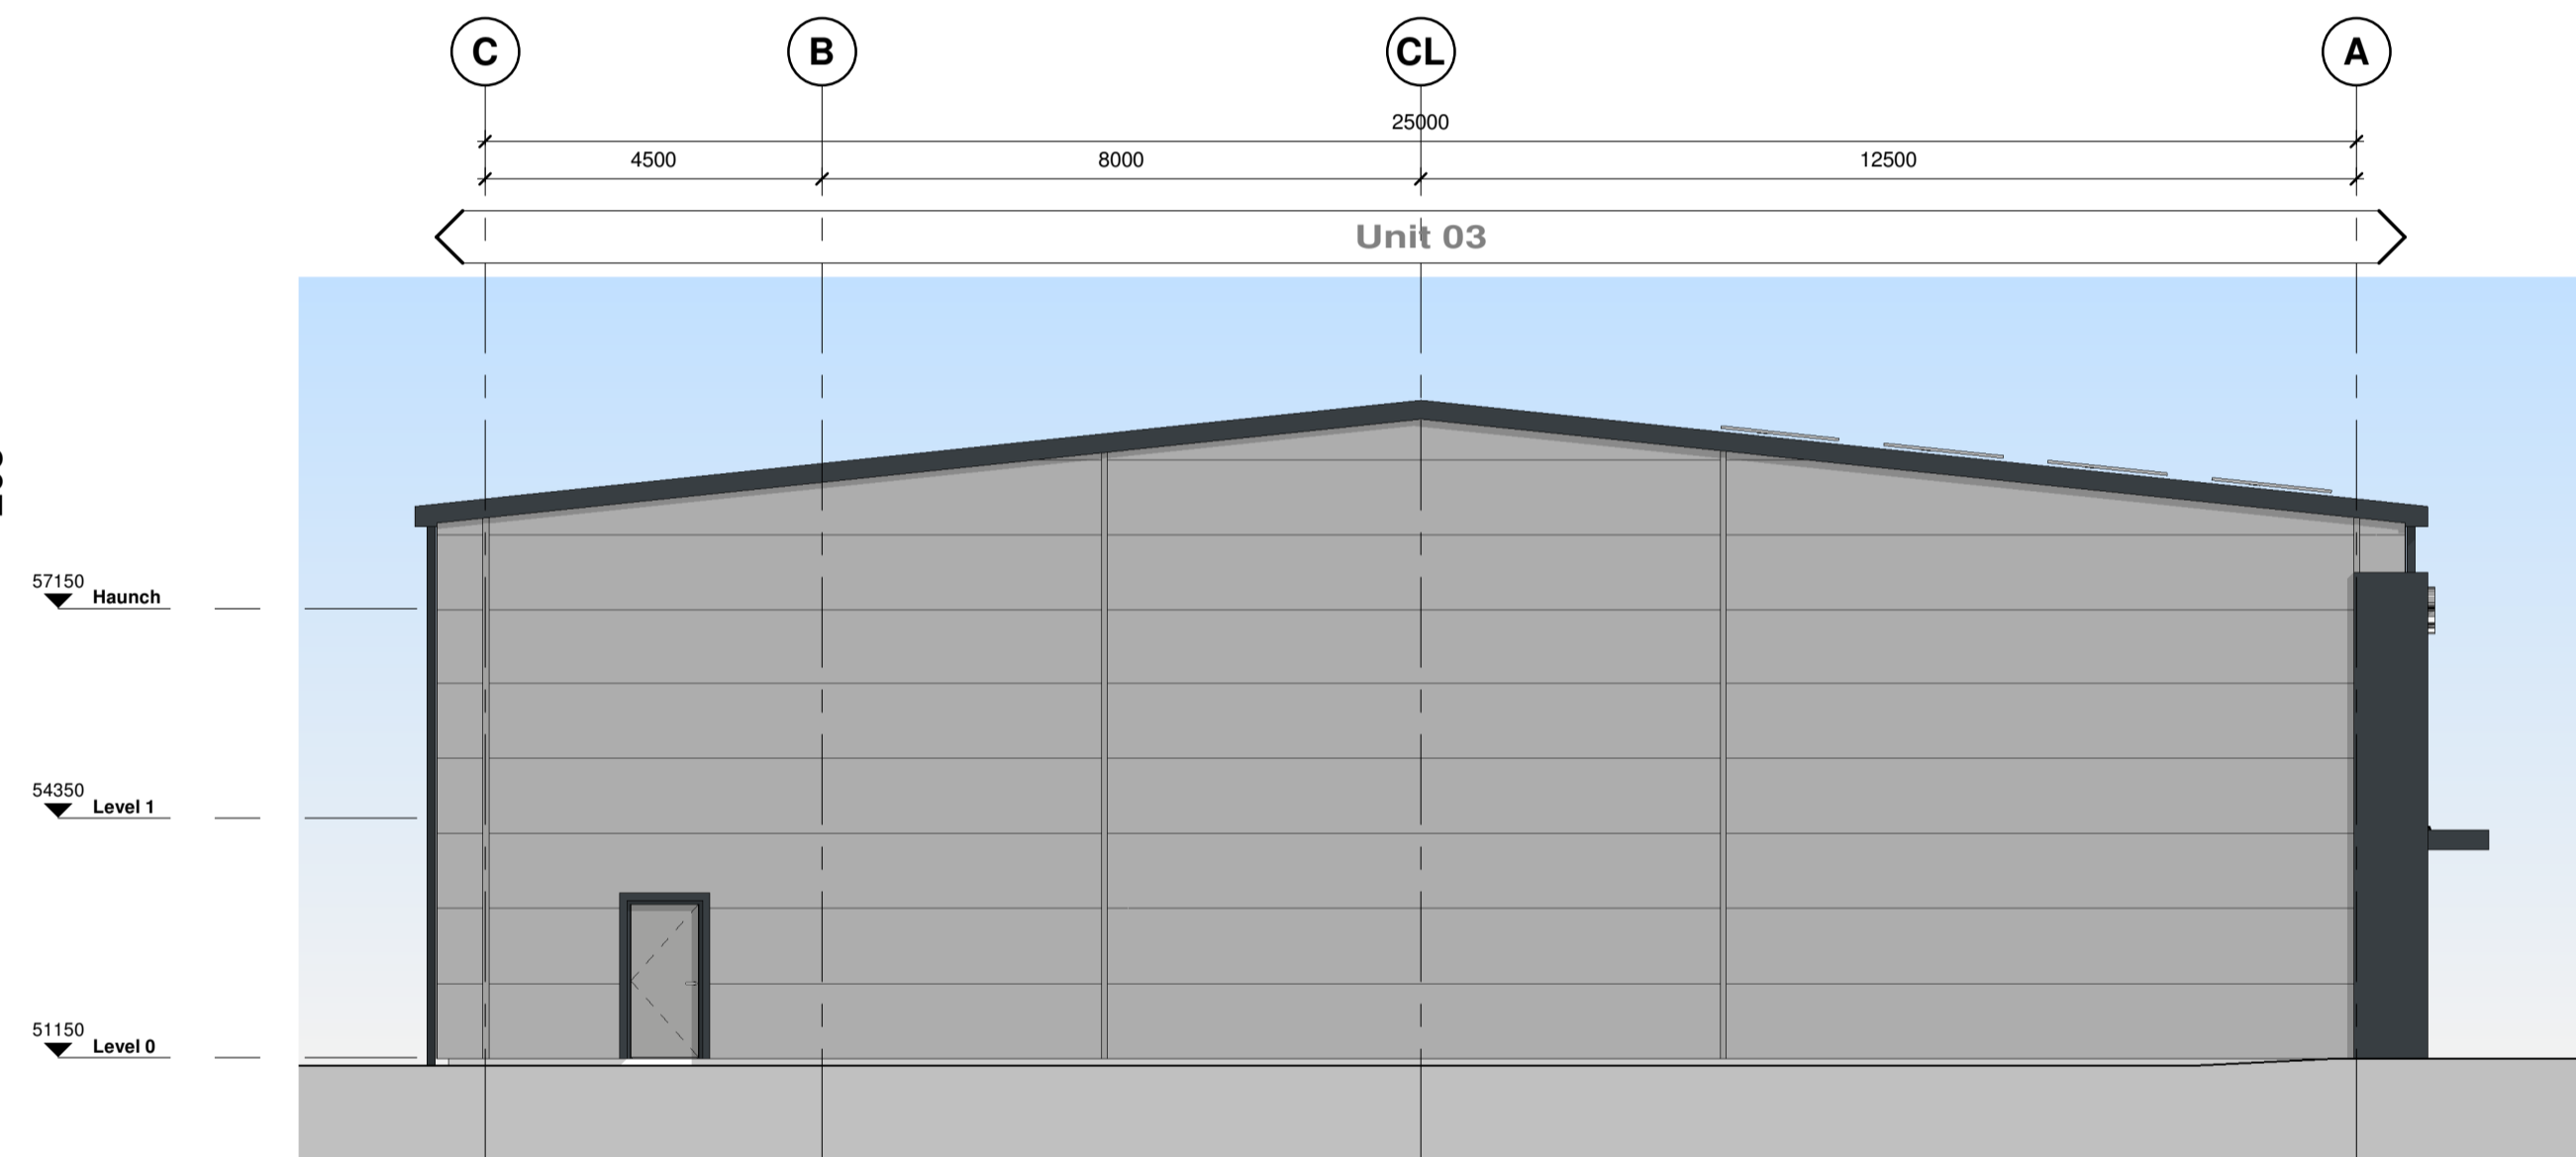

B Elevation B - (South-West, Side Path)
1 : 100

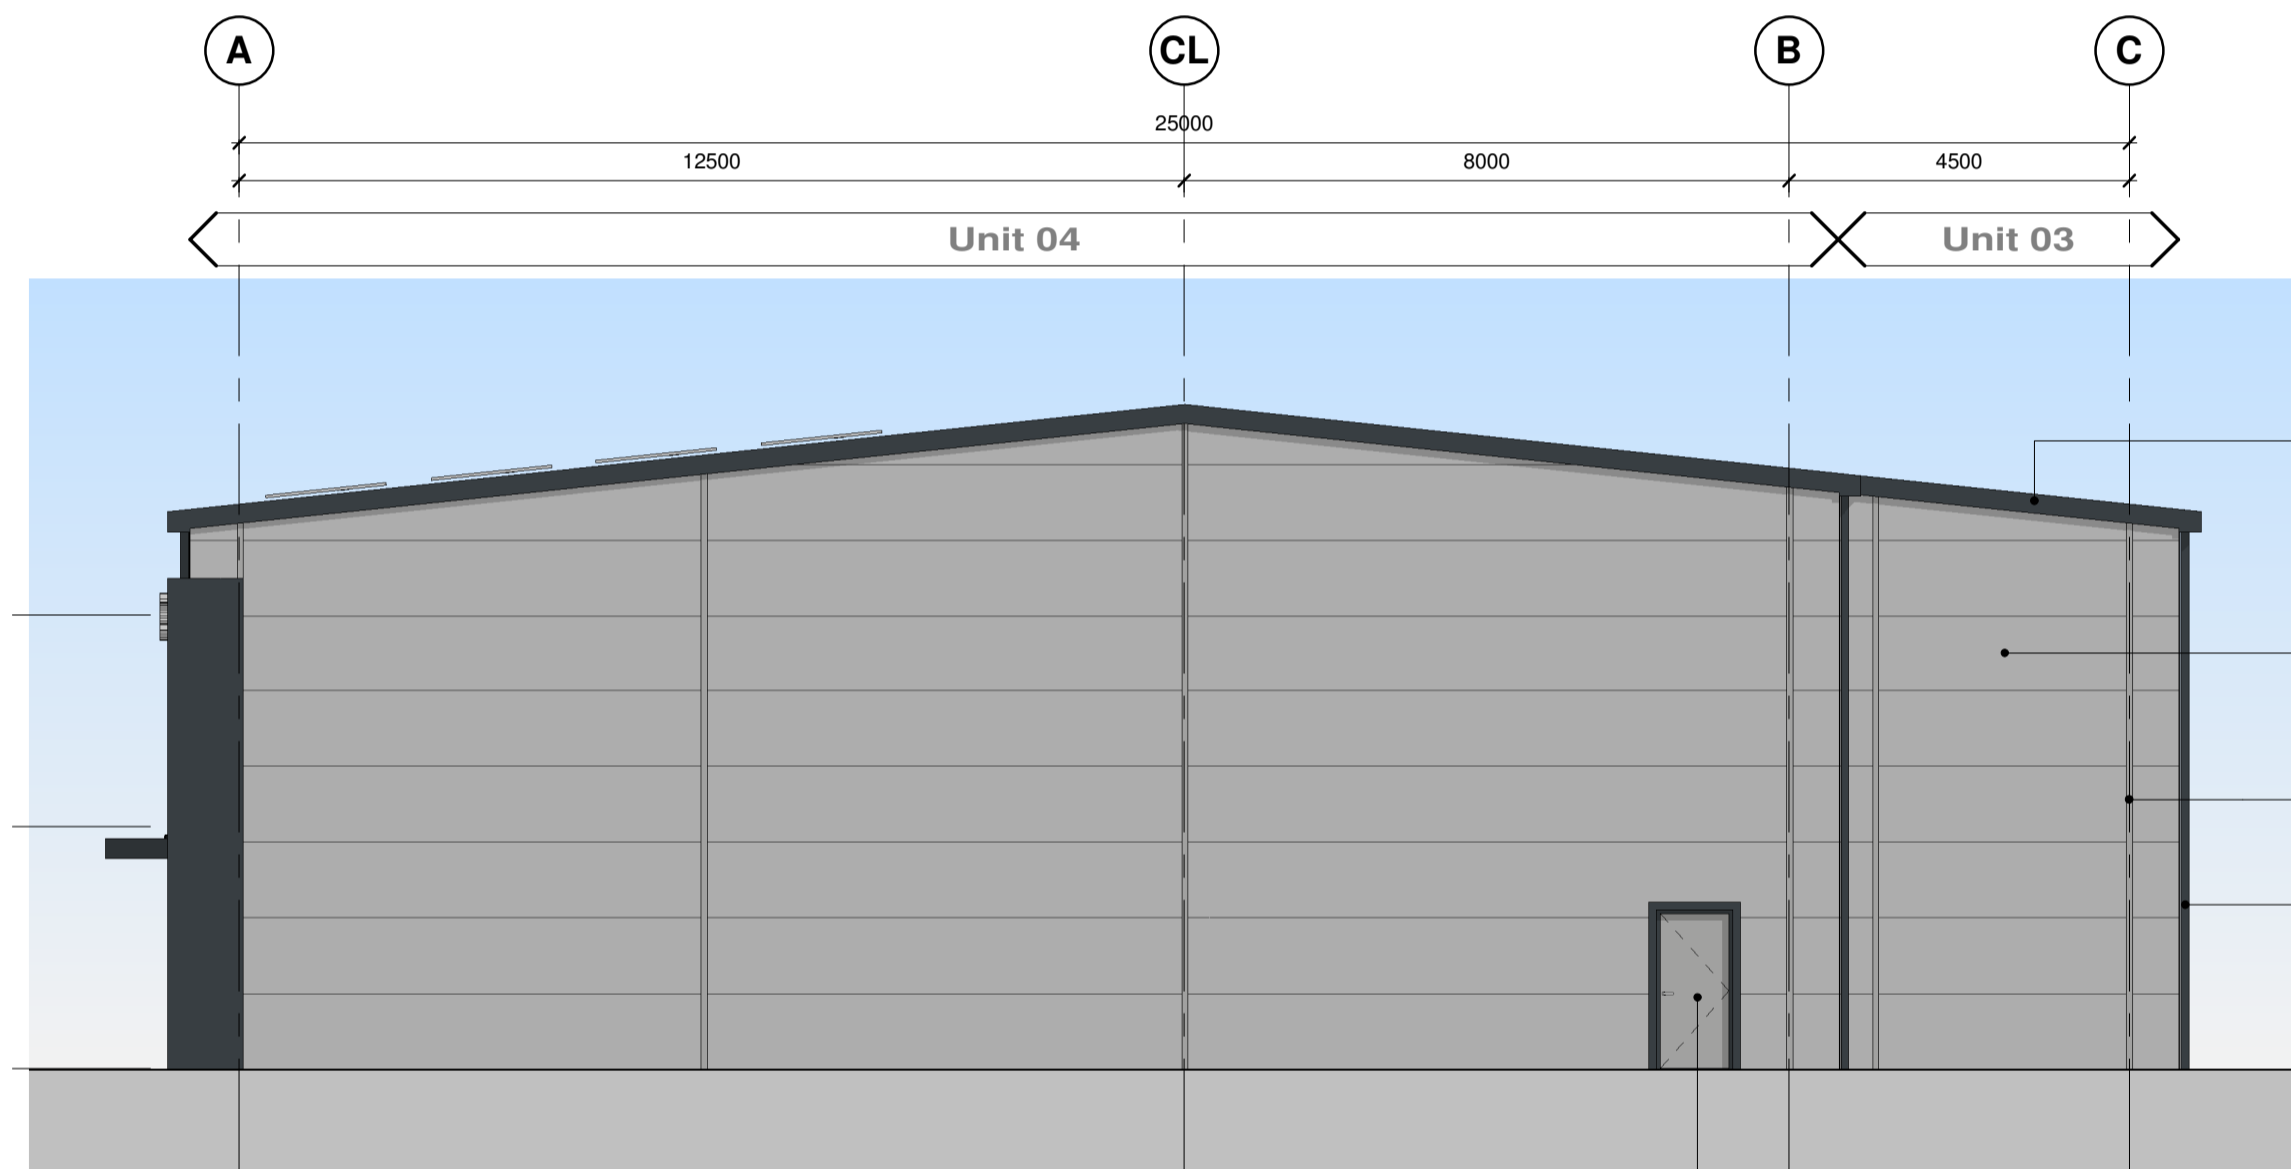

D Elevation D - (North East, Side Path)
1 : 100

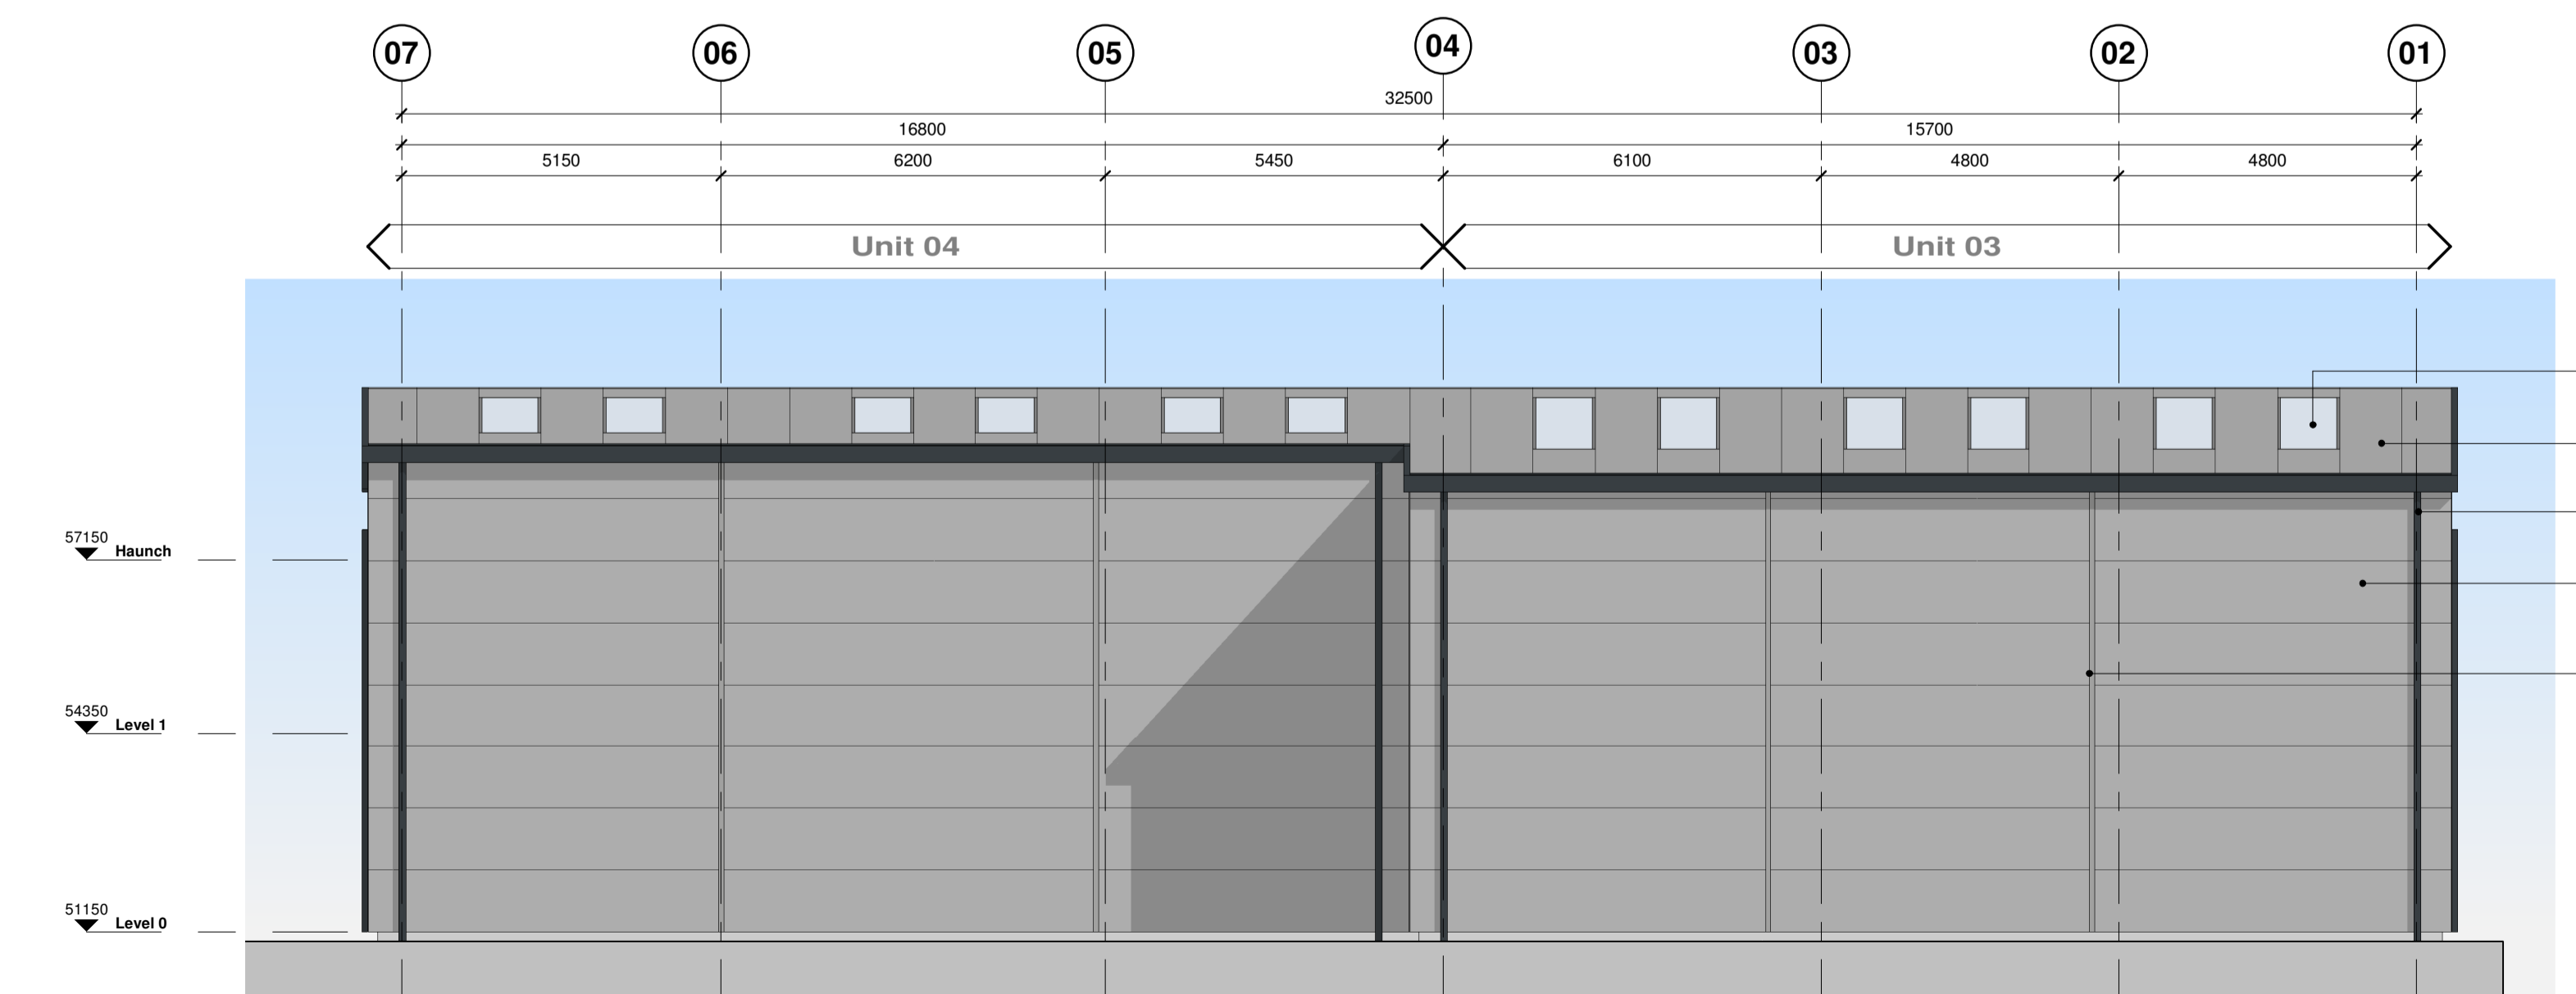

C Elevation C (North West, Rear)
1 : 100

P4	Cores updated following client's comments	AH	27.11.20	JC
P3	Cores updated following client's comments	JC	20.11.20	JC
P2	Cores and facade updated following meeting with client.	JC	19.11.20	JC
P1	First Issue of Drawing	JC	16.11.20	JC
Rev	Revision Details	Drawn	Date	Checked



Client
LGIM

Project
Industrial Development
Fishponds Close, Wokingham

Drawing Title
Building B, Elevations A, B, C & D

Status Purpose of Issue
S2 SUITABLE FOR INFORMATION

Drawn by JC **Created** 09.11.2020
C4 Job no. 19137 **Scale** 1:100 @ A1

Dwg no.	Rev
19137-C4P-BB-ZZ-DR-A-2100	P4

This page is intentionally left blank