




Ground Floor  
1:100

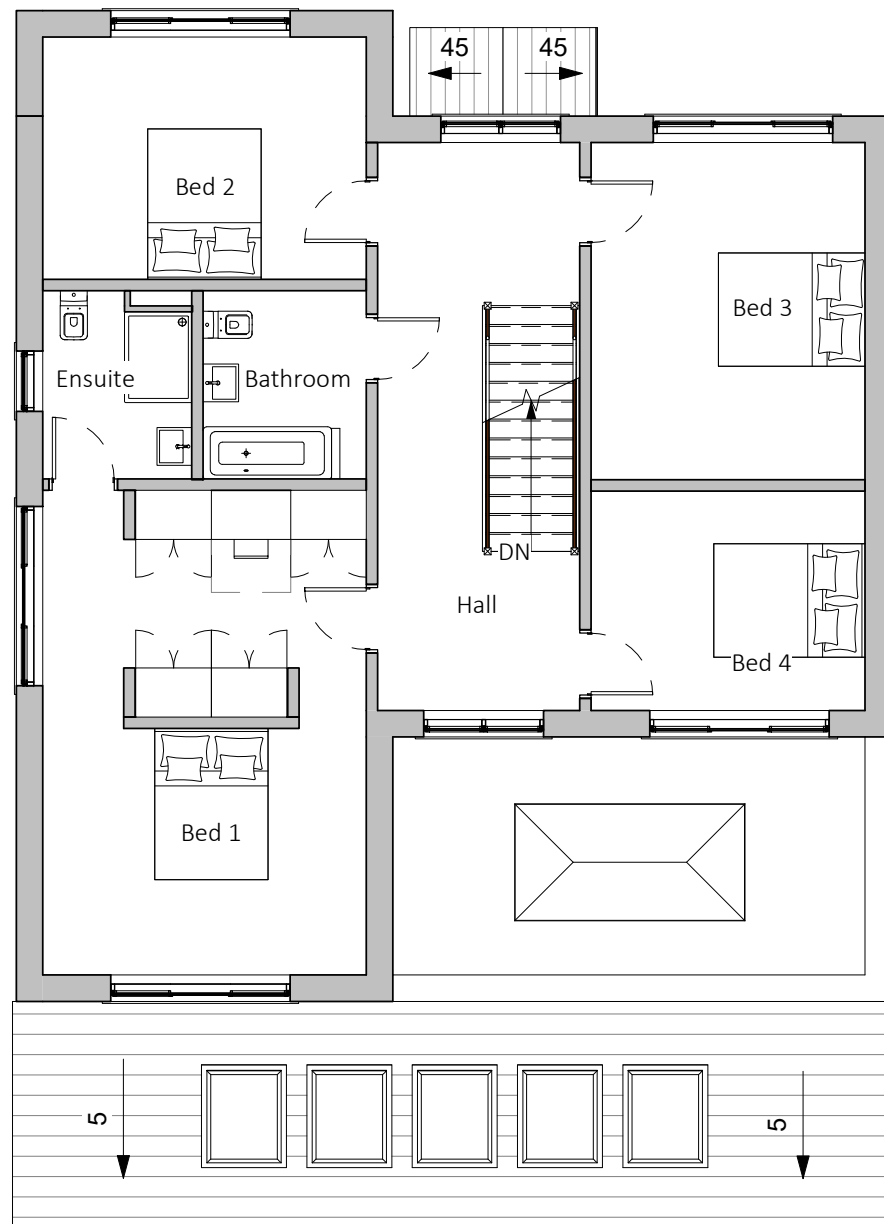

First Floor  
1:100

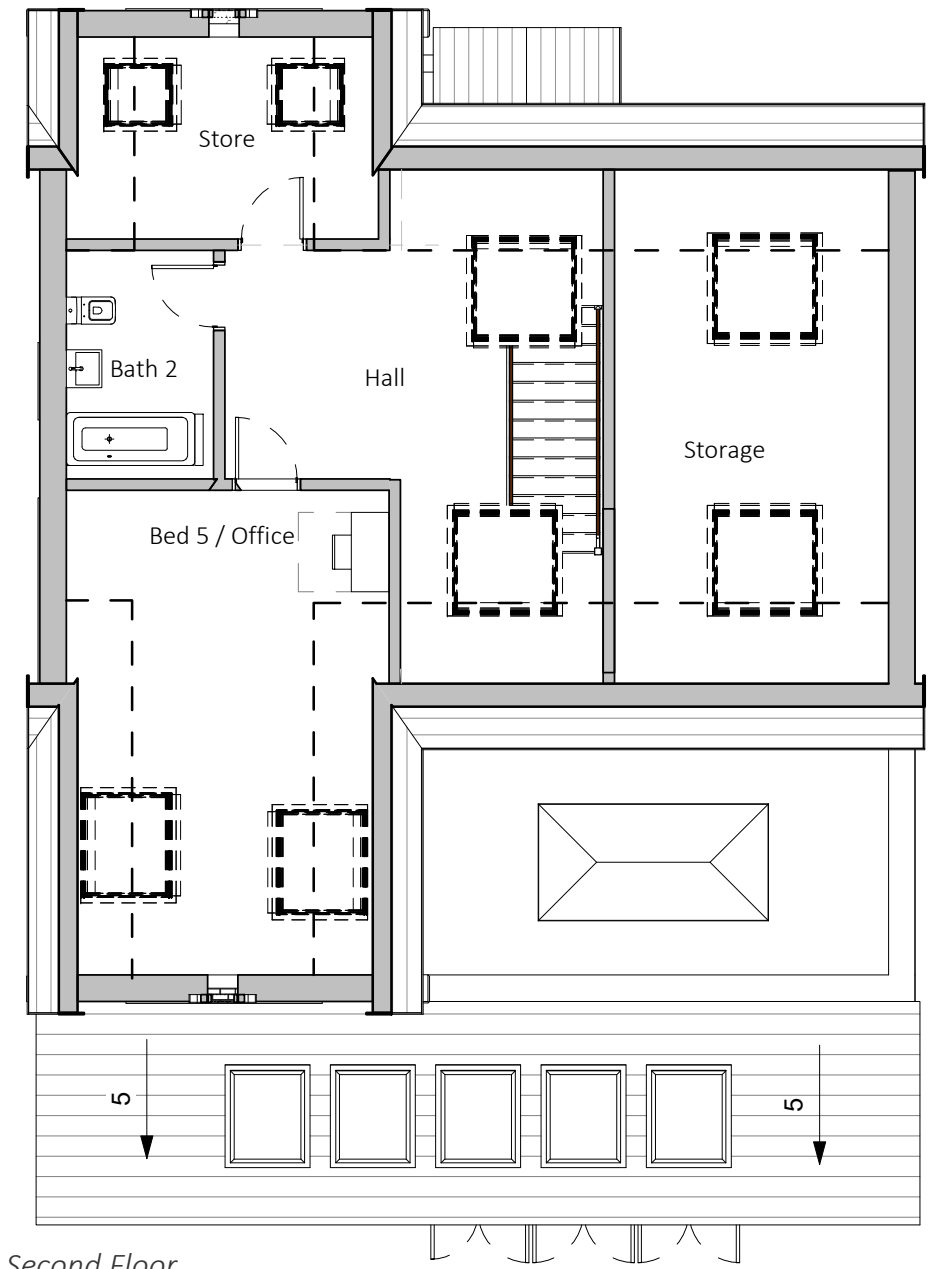

Second Floor  
1:100

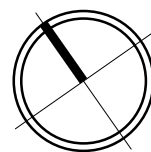

Client: Gordon & Chris Date: May 2021 Scale: 1:100 @ A3  
 Project: 160 Reading Road Drawn: PLH Checked: PLH  
 Title: Proposed Plans Status: Planning  
 Dwg. No: 21001 - S11 BD - ZZ - DR - A - 0310 - P04

**S11.Architecture**  
 creating homes you love  
 e / hello@s11-architecture.co.uk  
 t / 07989 937 588  
 w / S11-Architecture.co.uk

© S11 Architecture - Disclaimer  
 This drawing is copyright of S11-Architecture and shall not be reproduced nor used for any other purpose without the written permission of the Architect.  
 It is the contractors responsibility to ensure full compliance with the Building Regulations and to check and verify all dimensions on site.

This page is intentionally left blank