

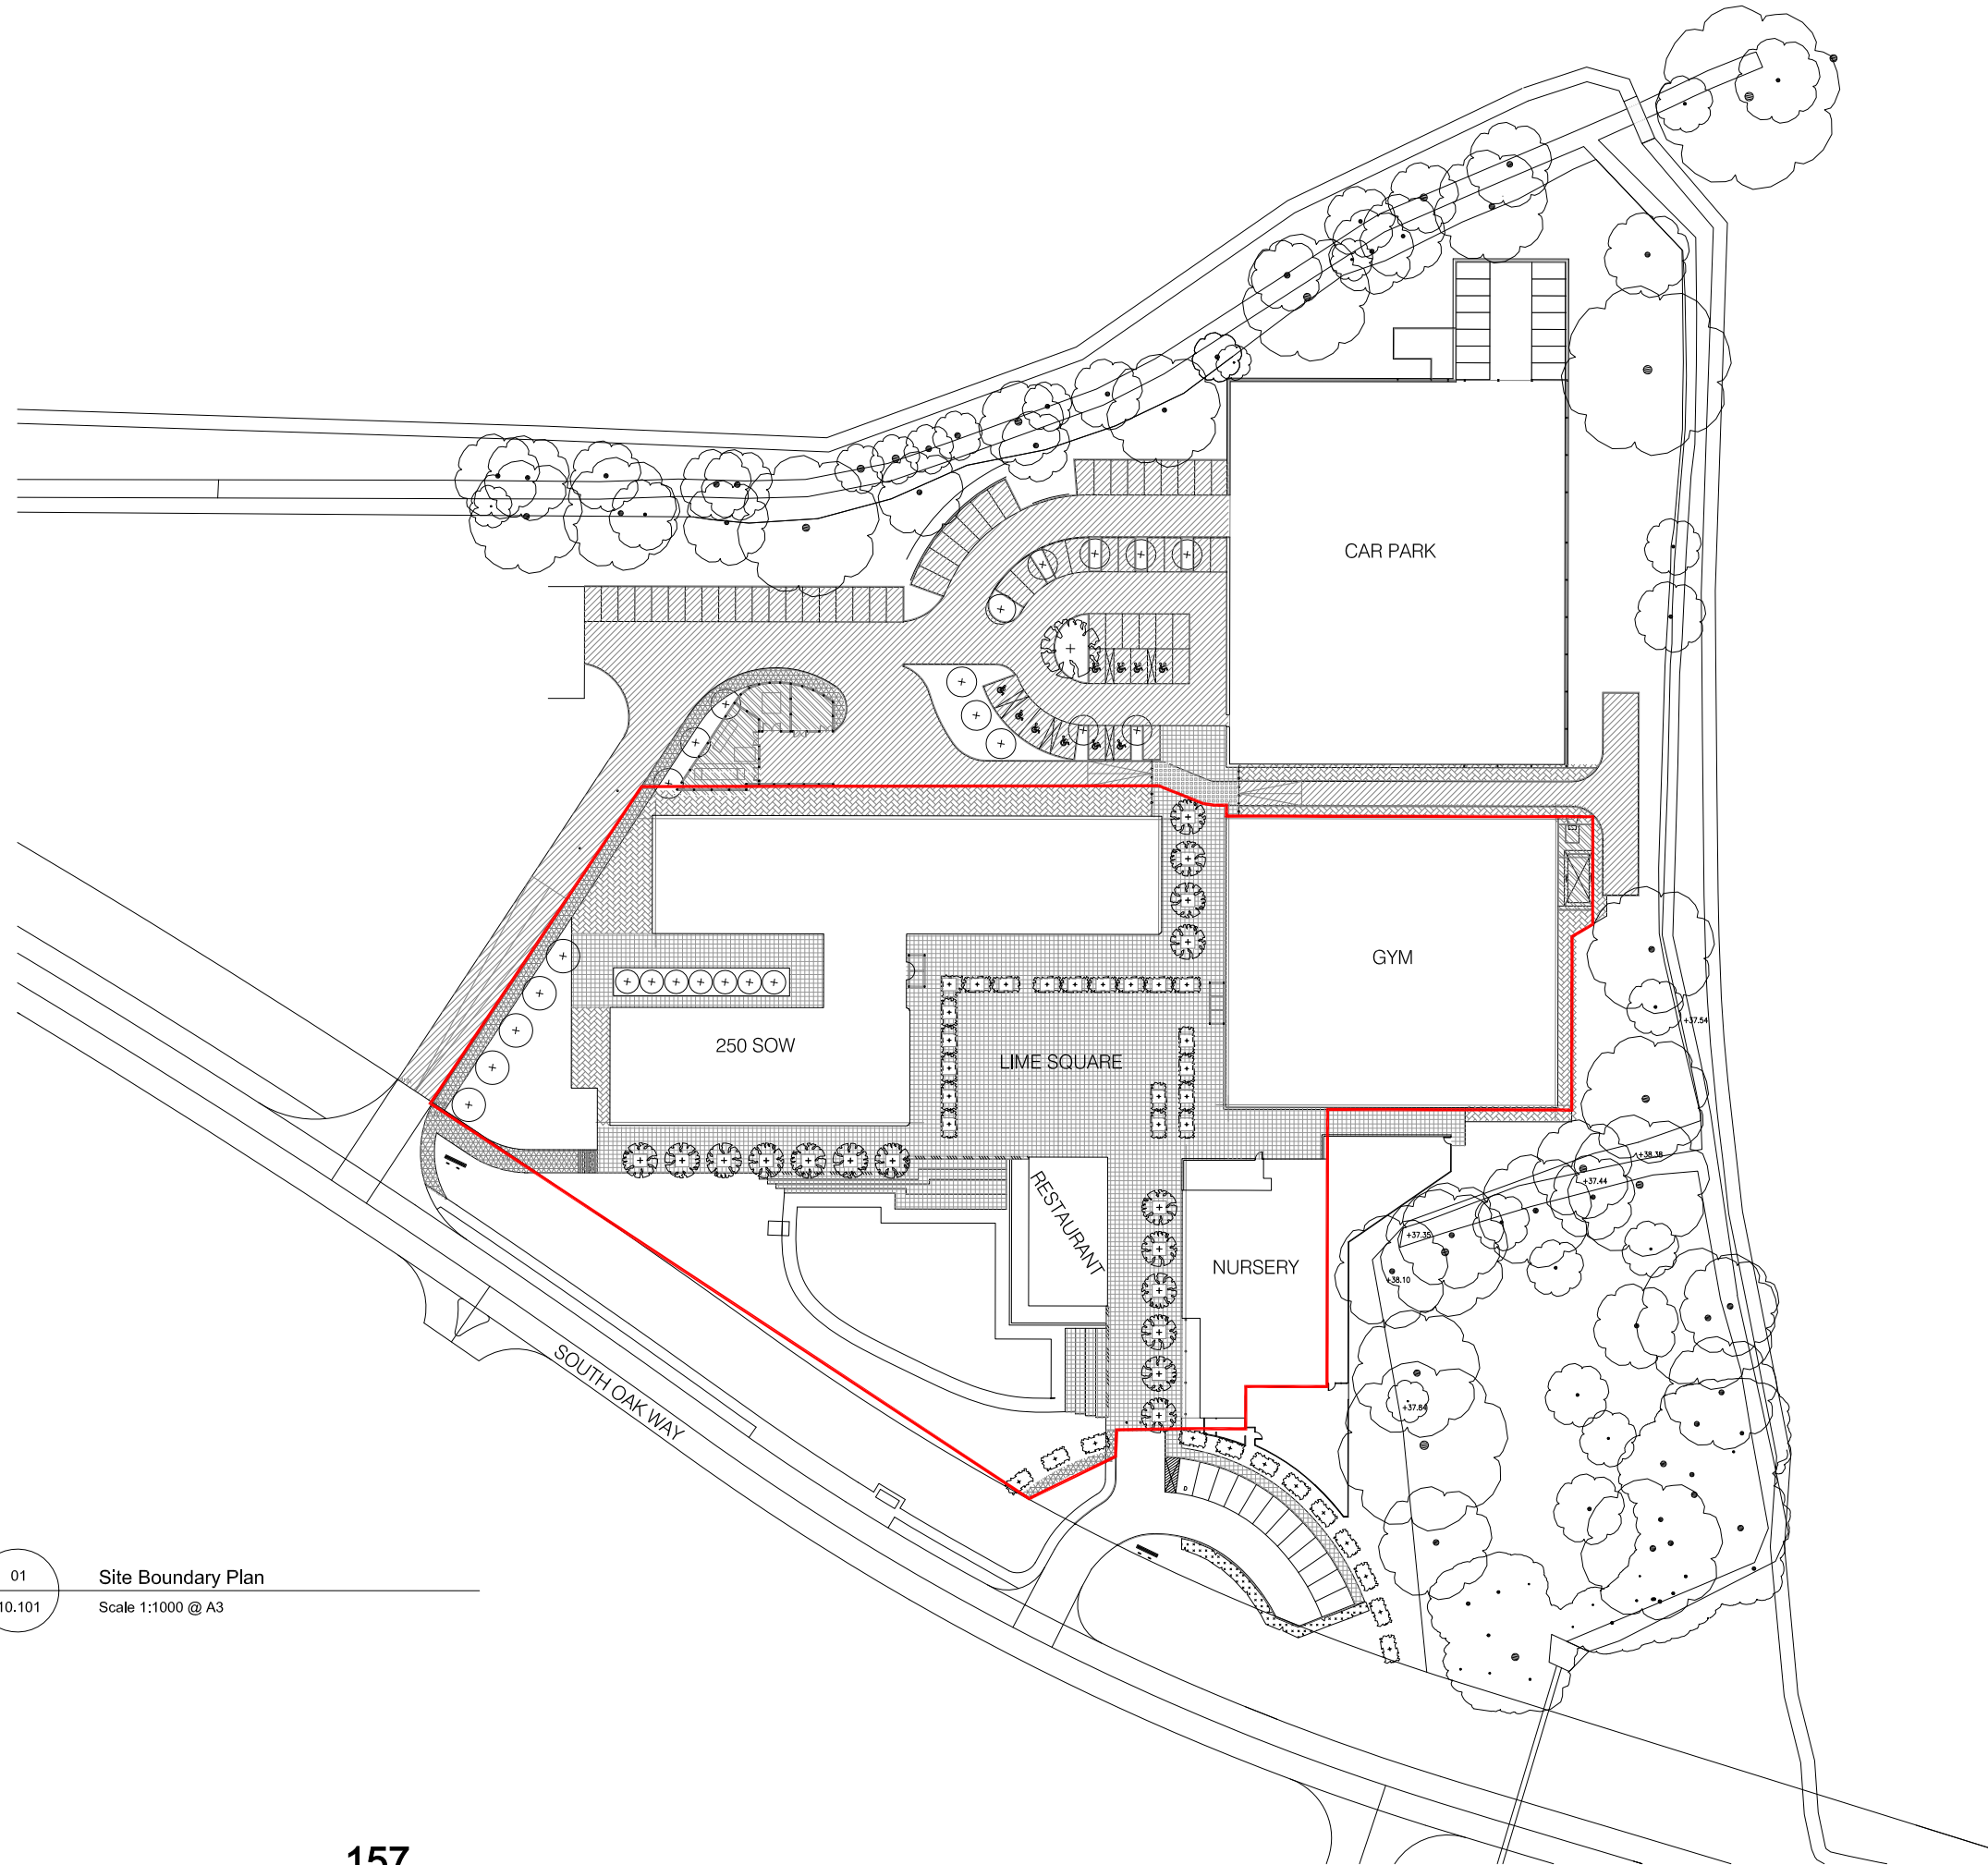


Site Extent

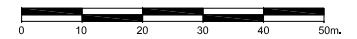

01 Site Boundary Plan
10.101 Scale 1:1000 @ A3

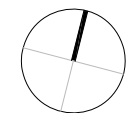

For Planning

Rev.	Description	By	Date
P1	Issued for Planning	JH	03.06.15

Client
Oxford Properties

Project
250 South Oak Way/ Lime Sq Green Park

Title
Site Boundary Plan

Project No.	Drawing No.	Rev.
1418	10.101	P1
Scale	1:500 @ A1	1:1000 @ A3
Drawn	Checked	Date
DV	JH	23,03,15

Do not scale from this drawing. The Contractor is to take and check all dimensions on site before work commences. Discrepancies must be reported to the Architect. Subcontractors must verify all dimensions on site before making a shop drawing or commencing manufacturing. This drawing is copyright. ©

This page is intentionally left blank